


F.A.P. RTE.	SECTION	COUNTY	TOTAL SHEETS	SHEET NO.
777	10(B-1, BR-2)	MONTGOMERY	104	95

STA. 507+00.00 TO STA. 507+00.00
 FED. ROAD DIST. NO. ILLINOIS FED. AID PROJECT

FINAL SURVEY	SAVED	DATE
NOTE BOOK	PLOTTED	
NO.	TEMPLATE	
	AREAS CHECKED	

ORIGINAL SURVEY	SAVED	DATE
NOTE BOOK	PLOTTED	
NO.	TEMPLATE	
	AREAS CHECKED	

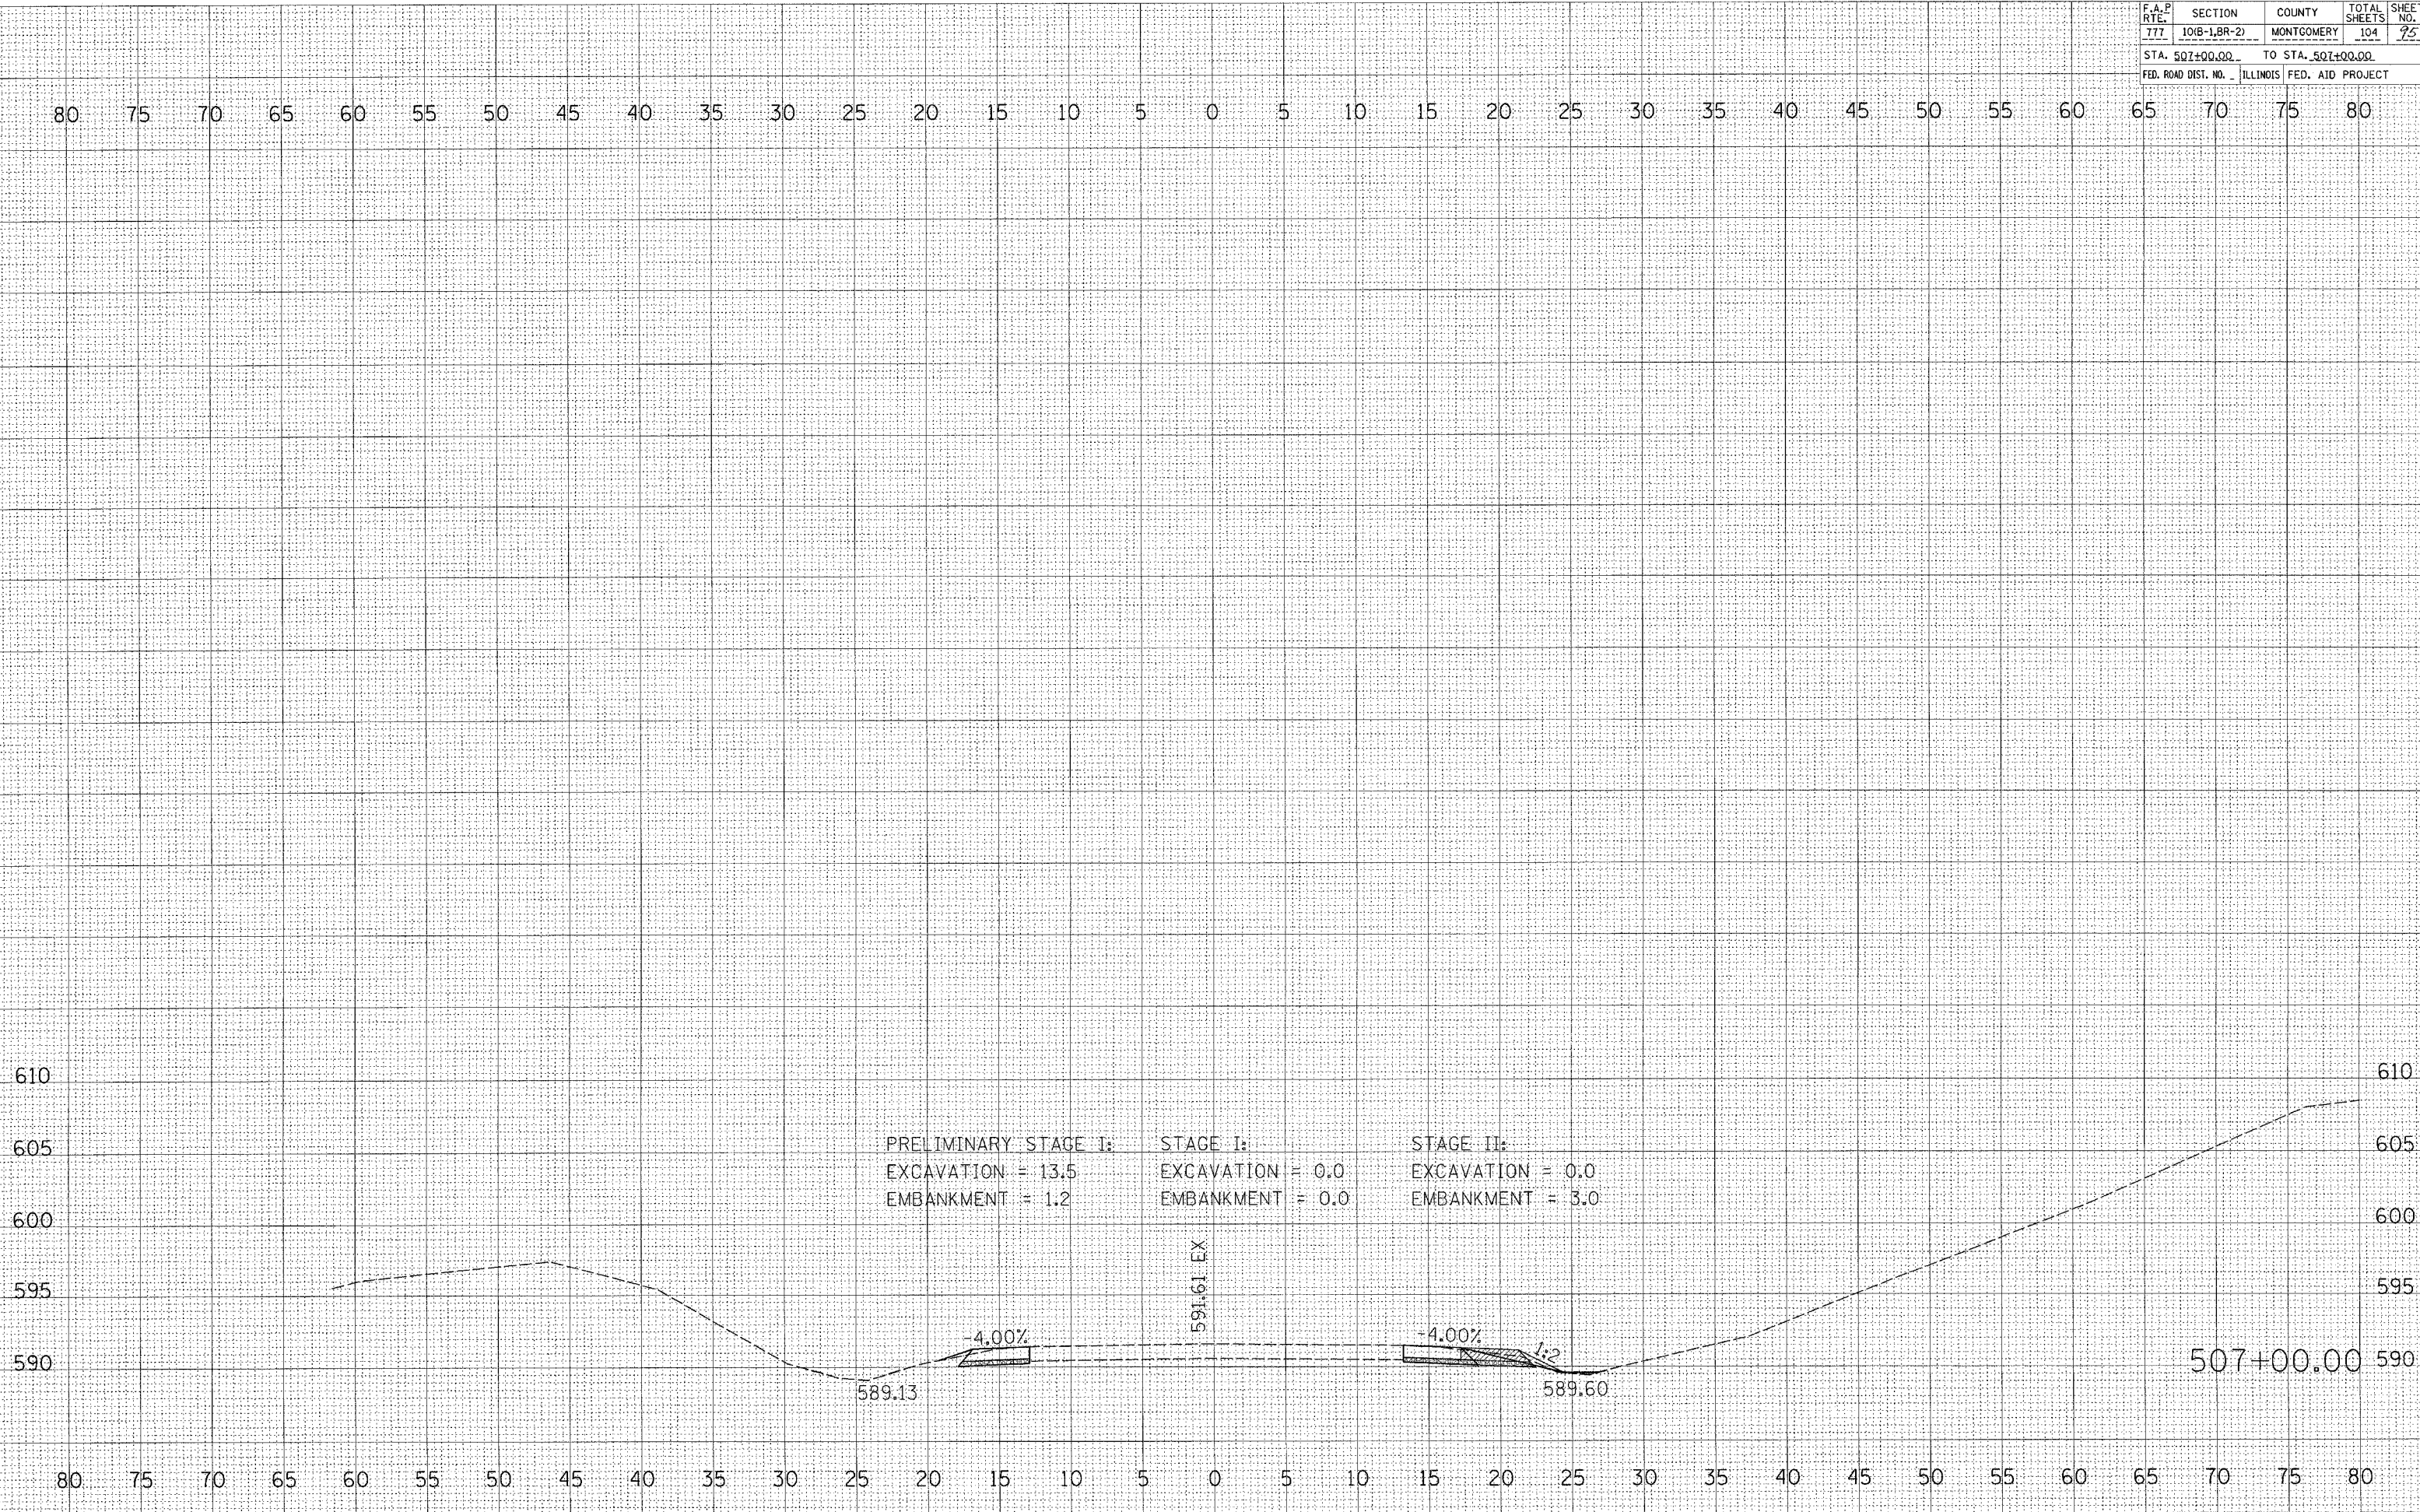

PLOT DATE = 1/10/2006
 FILE NAME = c:\projects\105354\p\000001\p\000001.dgn
 PLOT SCALE = 5.0000' / IN.
 USER NAME = kngart