


F.A.P. RTE.	SECTION	COUNTY	TOTAL SHEETS	SHEET NO.
777	10(B-1, BR-2)	MONTGOMERY	104	76
STA. 10+25.00		TO STA. 10+50.00		
FED. ROAD DIST. NO.		ILLINOIS FED. AID PROJECT		

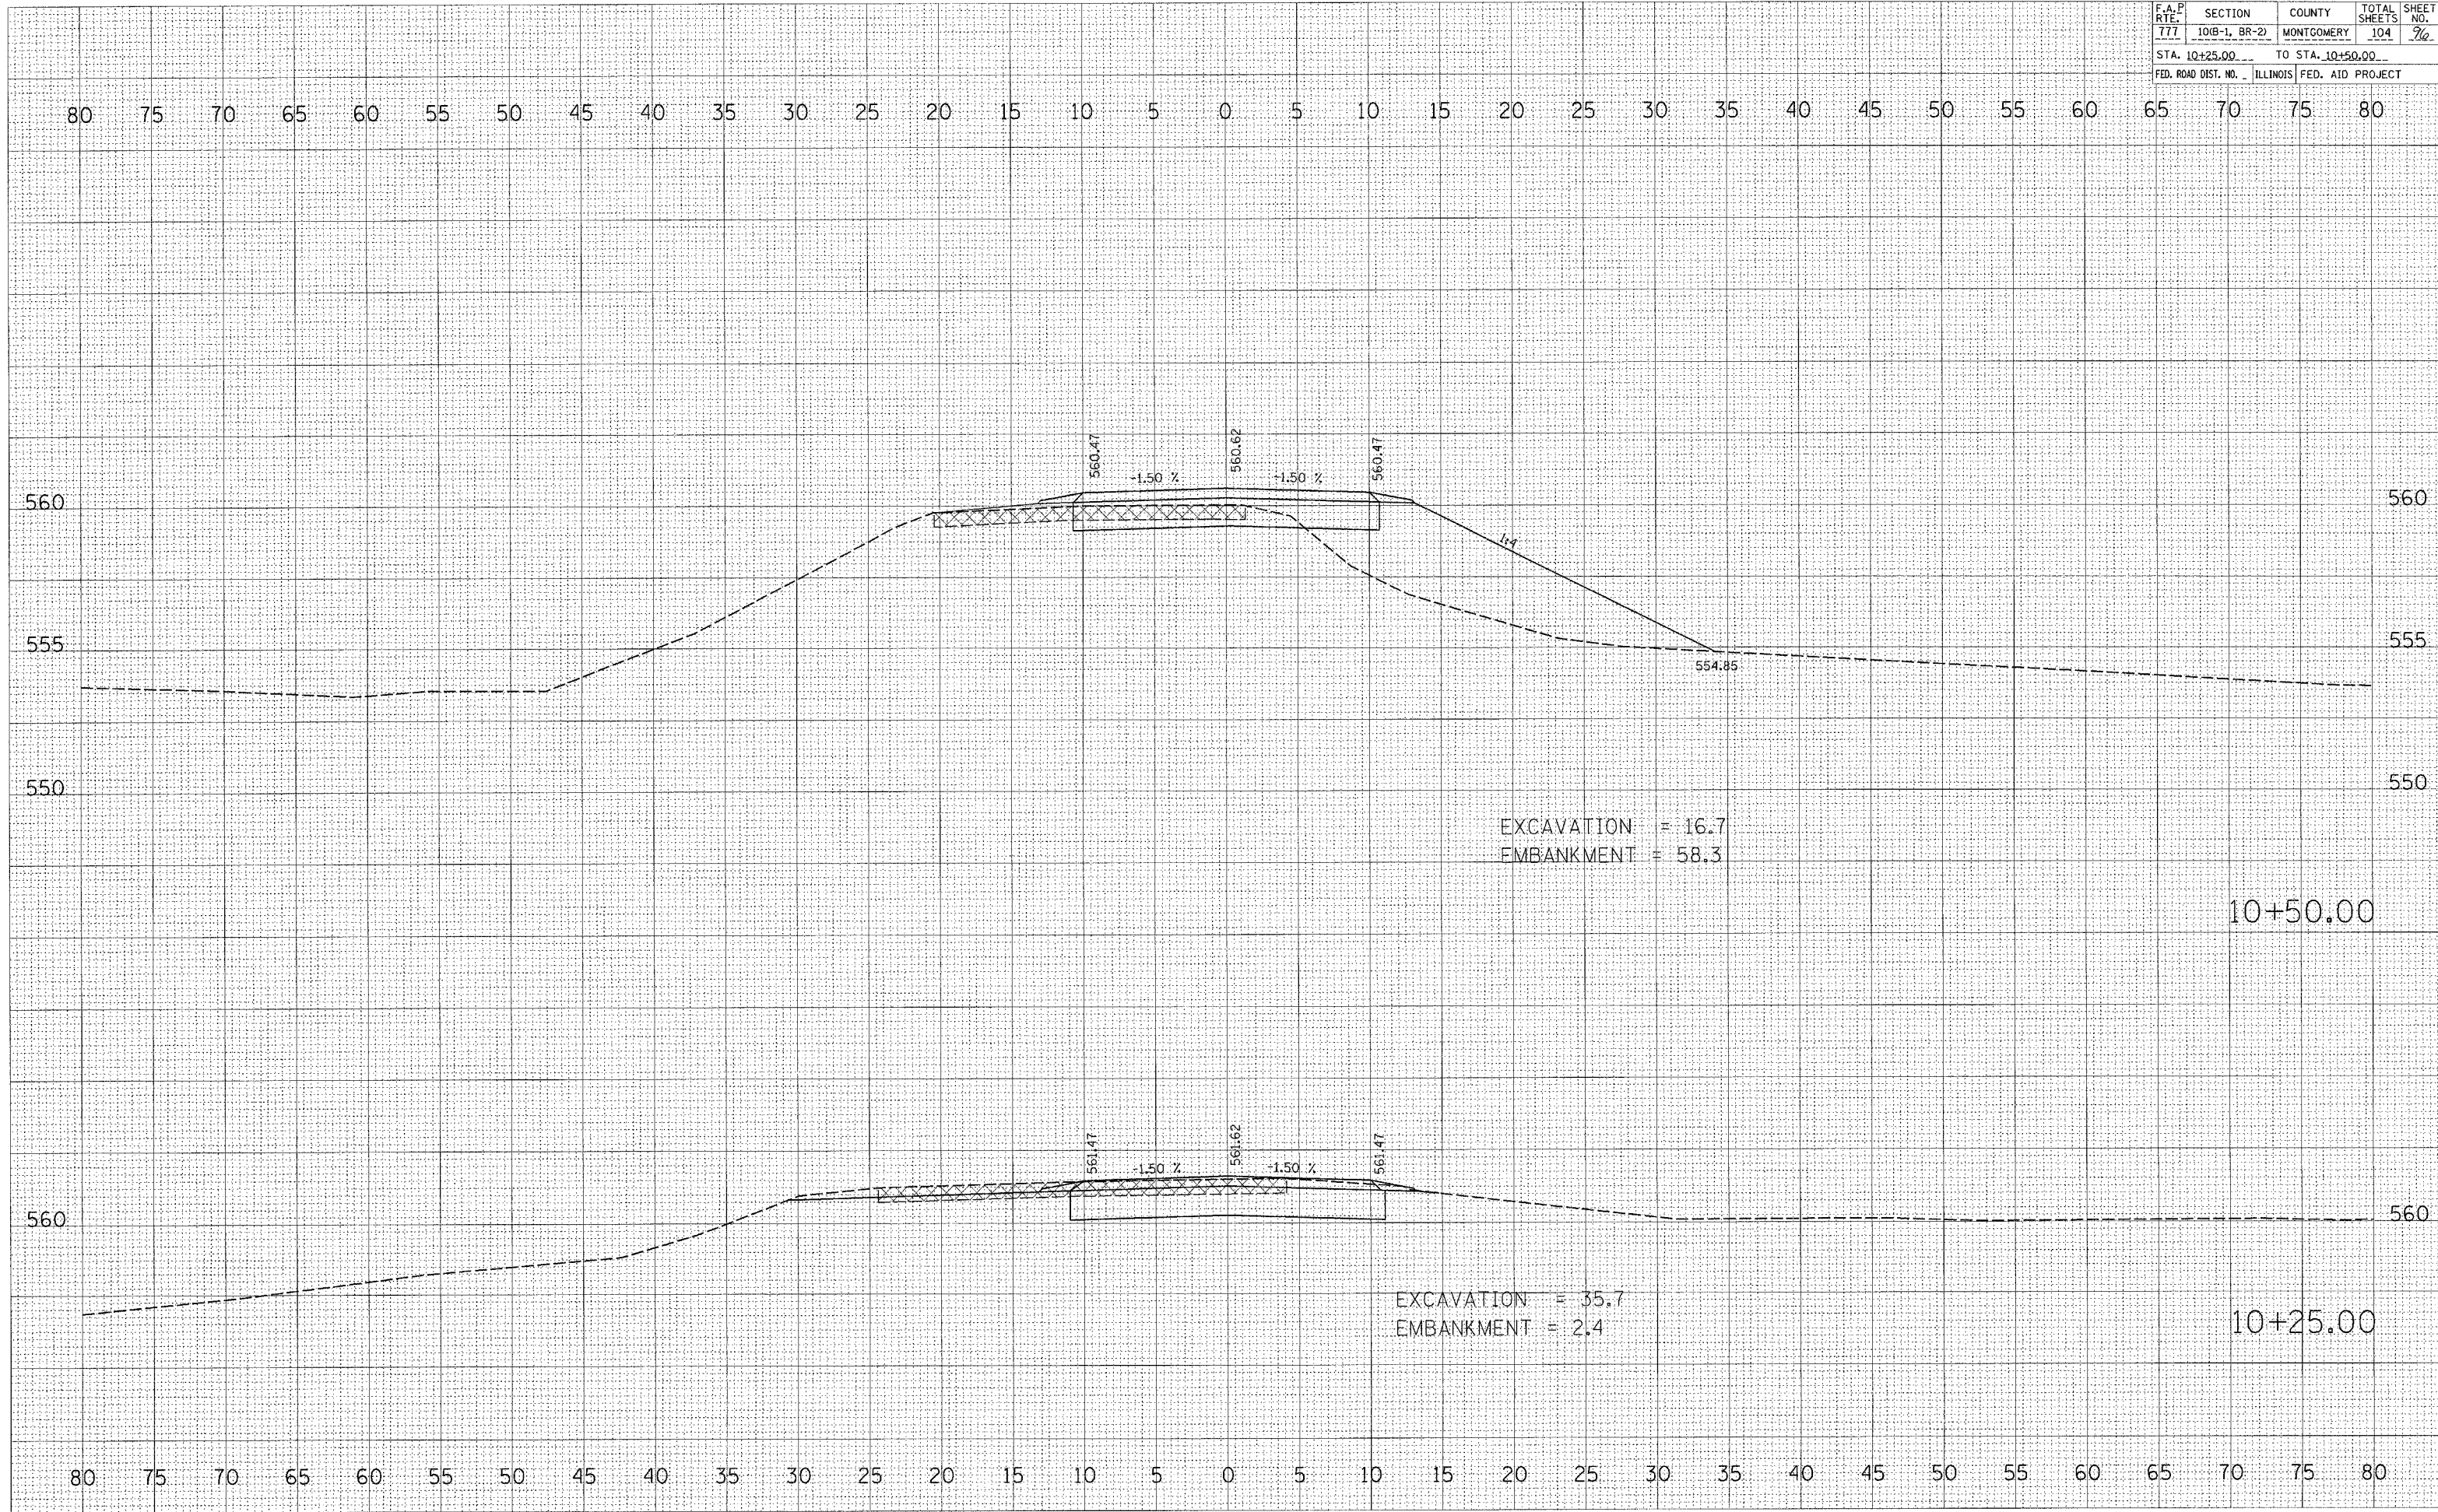

FINAL SURVEY CHECKED BY: _____ DATE: _____
 SURVEY PLOTTED BY: _____
 NOTE BOOK NO. _____
 AREAS CHECKED BY: _____

ORIGINAL SURVEY CHECKED BY: _____ DATE: _____
 SURVEY PLOTTED BY: _____
 NOTE BOOK NO. _____
 AREAS CHECKED BY: _____

PLOT DATE = 1/10/2006
 FILE NAME = c:\projects\92667\1001\hwy10\1001\hwy10.dgn
 PLOT SCALE = 5,000 / 1" / TN
 USER NAME = slegler