


F.A.P. RTE.	SECTION	COUNTY	TOTAL SHEETS	SHEET NO.
777	101B-1, BR-2)	MONTGOMERY	104	92
STA. 11+00.00		TO STA. 11+25.00		
FED. ROAD DIST. NO. ILLINOIS FED. AID PROJECT				

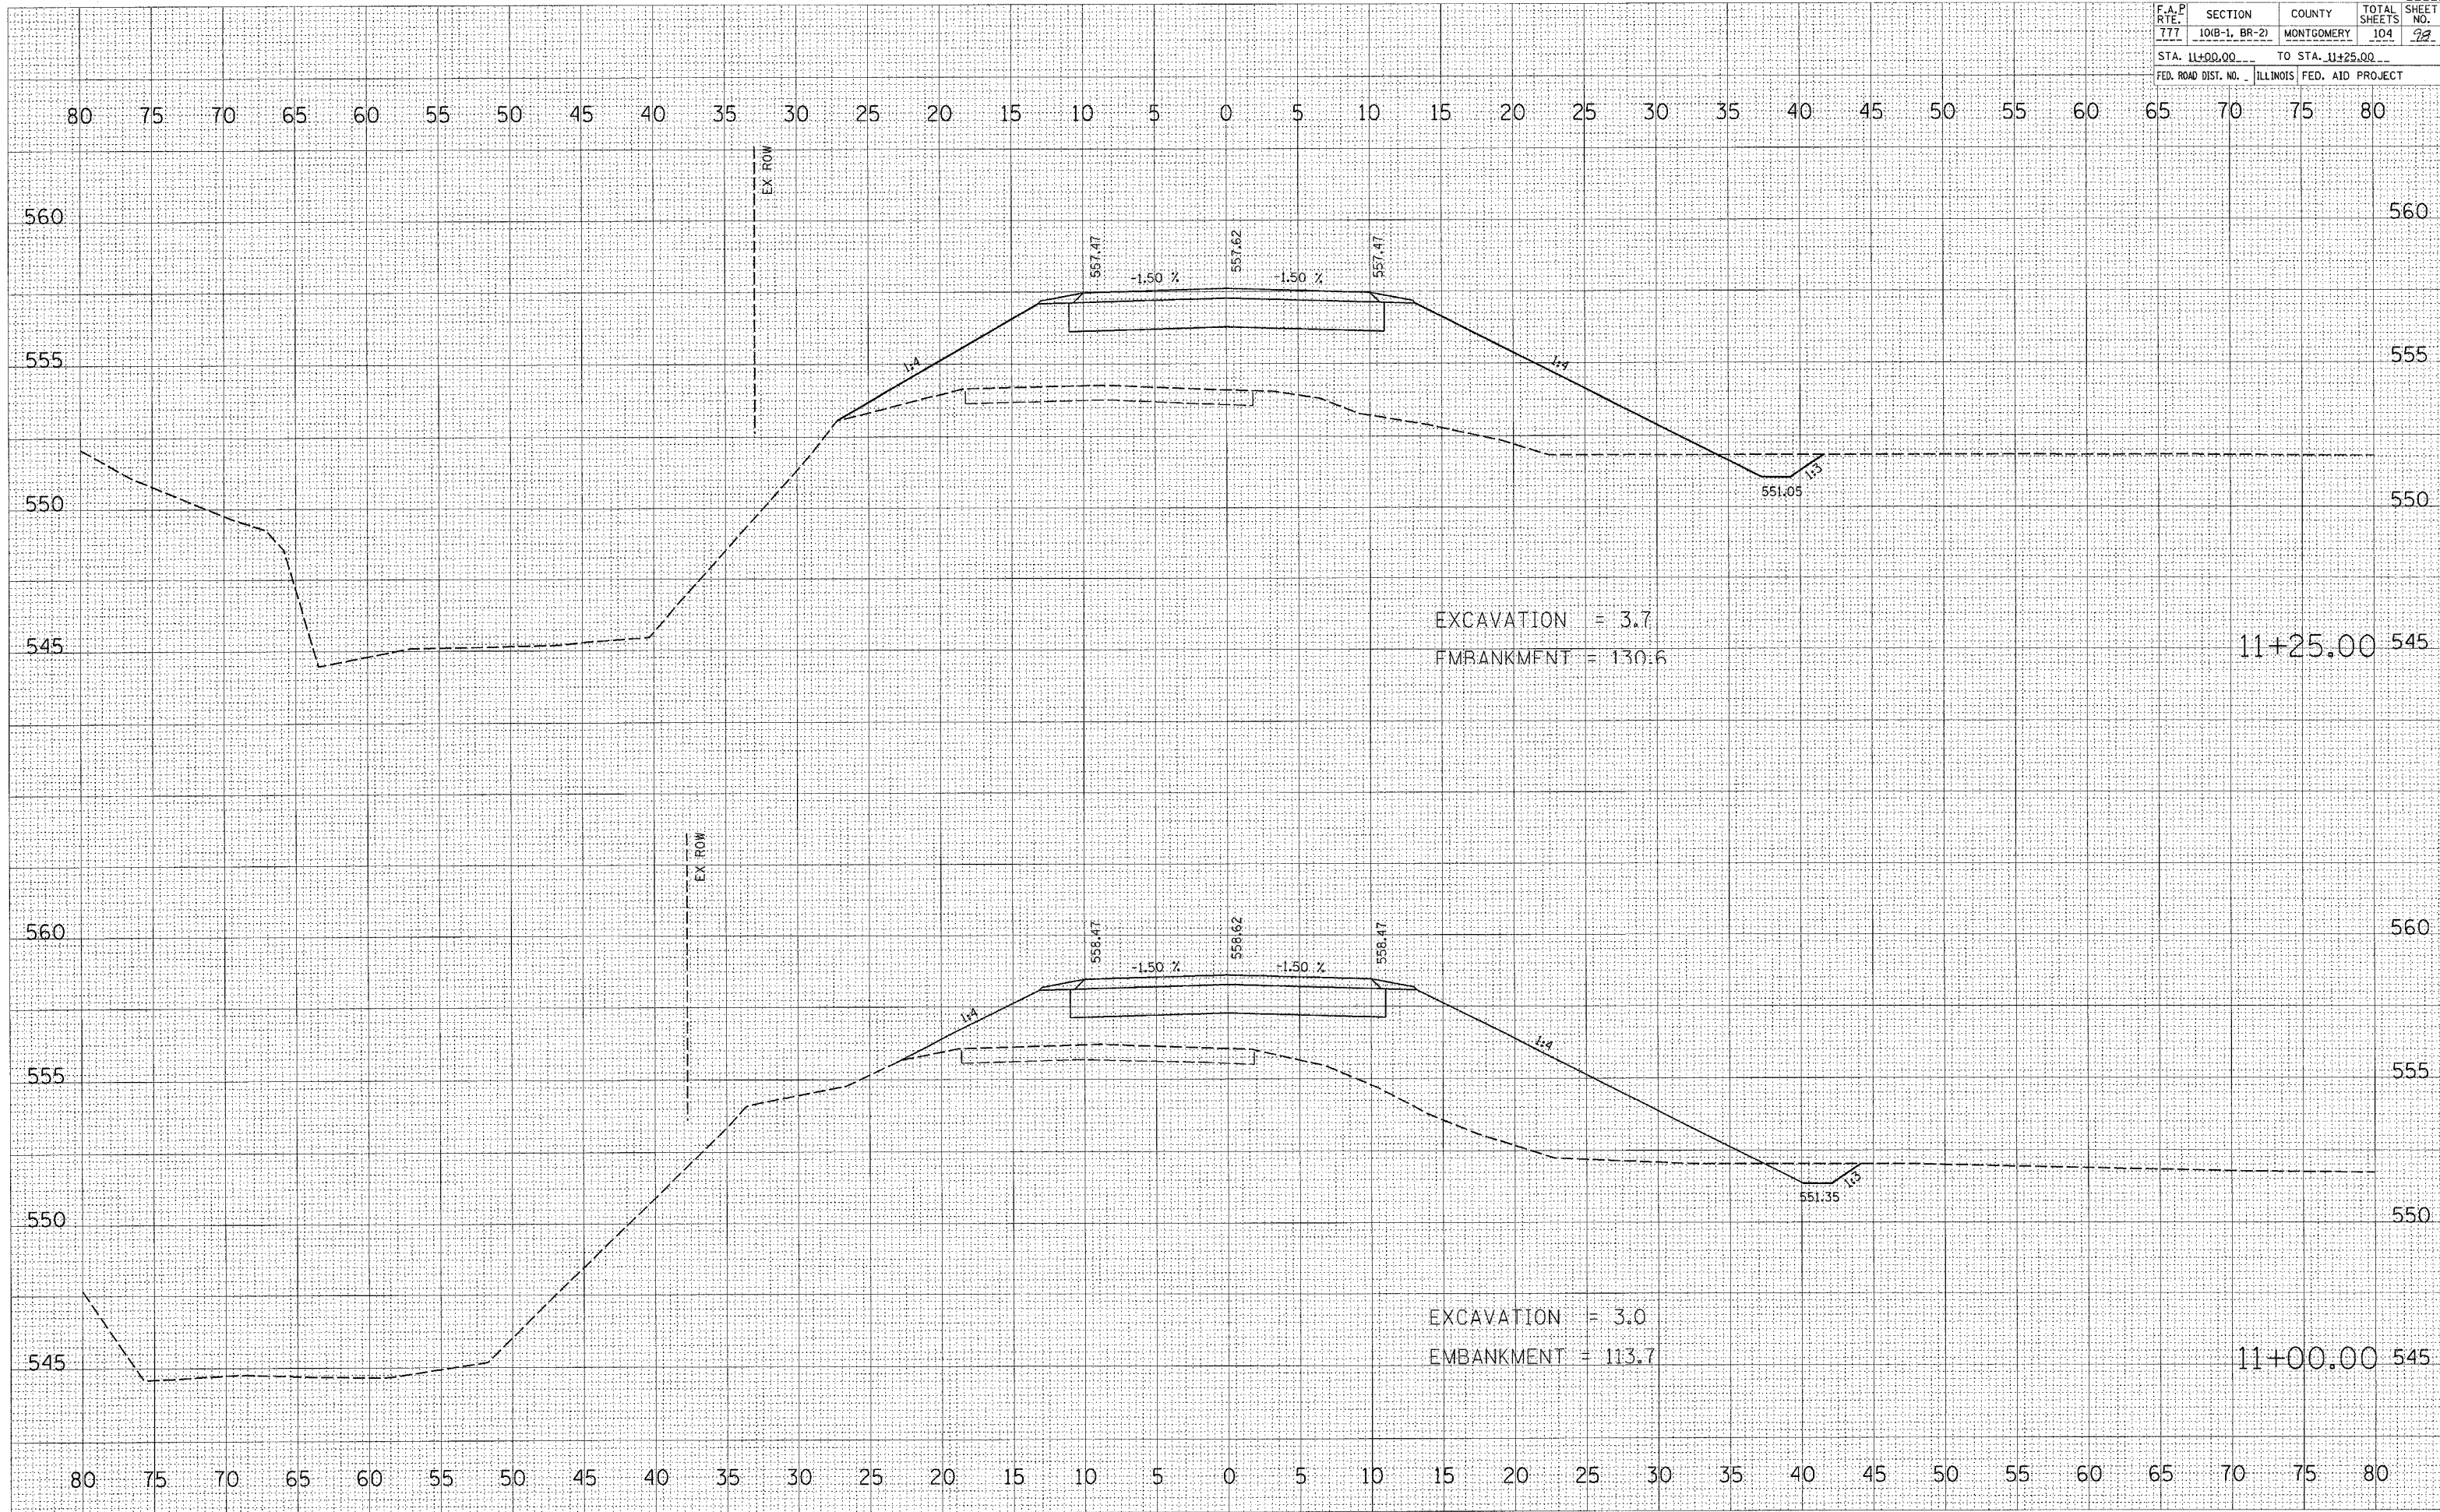

DATE: _____ BY: _____

FINAL SURVEY: _____ SURVEYED: _____ PLOTTED: _____

NOTE BOOK: _____ TEMPLATE: _____ AREAS CHECKED: _____

NO. _____

ORIGINAL SURVEY: _____ SURVEYED: _____ PLOTTED: _____

NOTE BOOK: _____ TEMPLATE: _____ AREAS CHECKED: _____

NO. _____

PLOT DATE = 1/10/2006
 FILE NAME = c:\projects\ed3691a\001\sheet.dgn
 PLOT SCALE = 5,000.00 / 1" IN.
 USER NAME = slogert