


| F.A.P. RTE.                                   | SECTION       | COUNTY           | TOTAL SHEETS | SHEET NO. |
|---|---------------|------------------|--------------|-----------|
| 777   | 101B-1, BR-2) | MONTGOMERY       | 104          | 101       |
| STA. 12+50.00                                 |               | TO STA. 12+75.00 |              |           |
| FED. ROAD DIST. NO. ILLINOIS FED. AID PROJECT |               |                  |              |           |

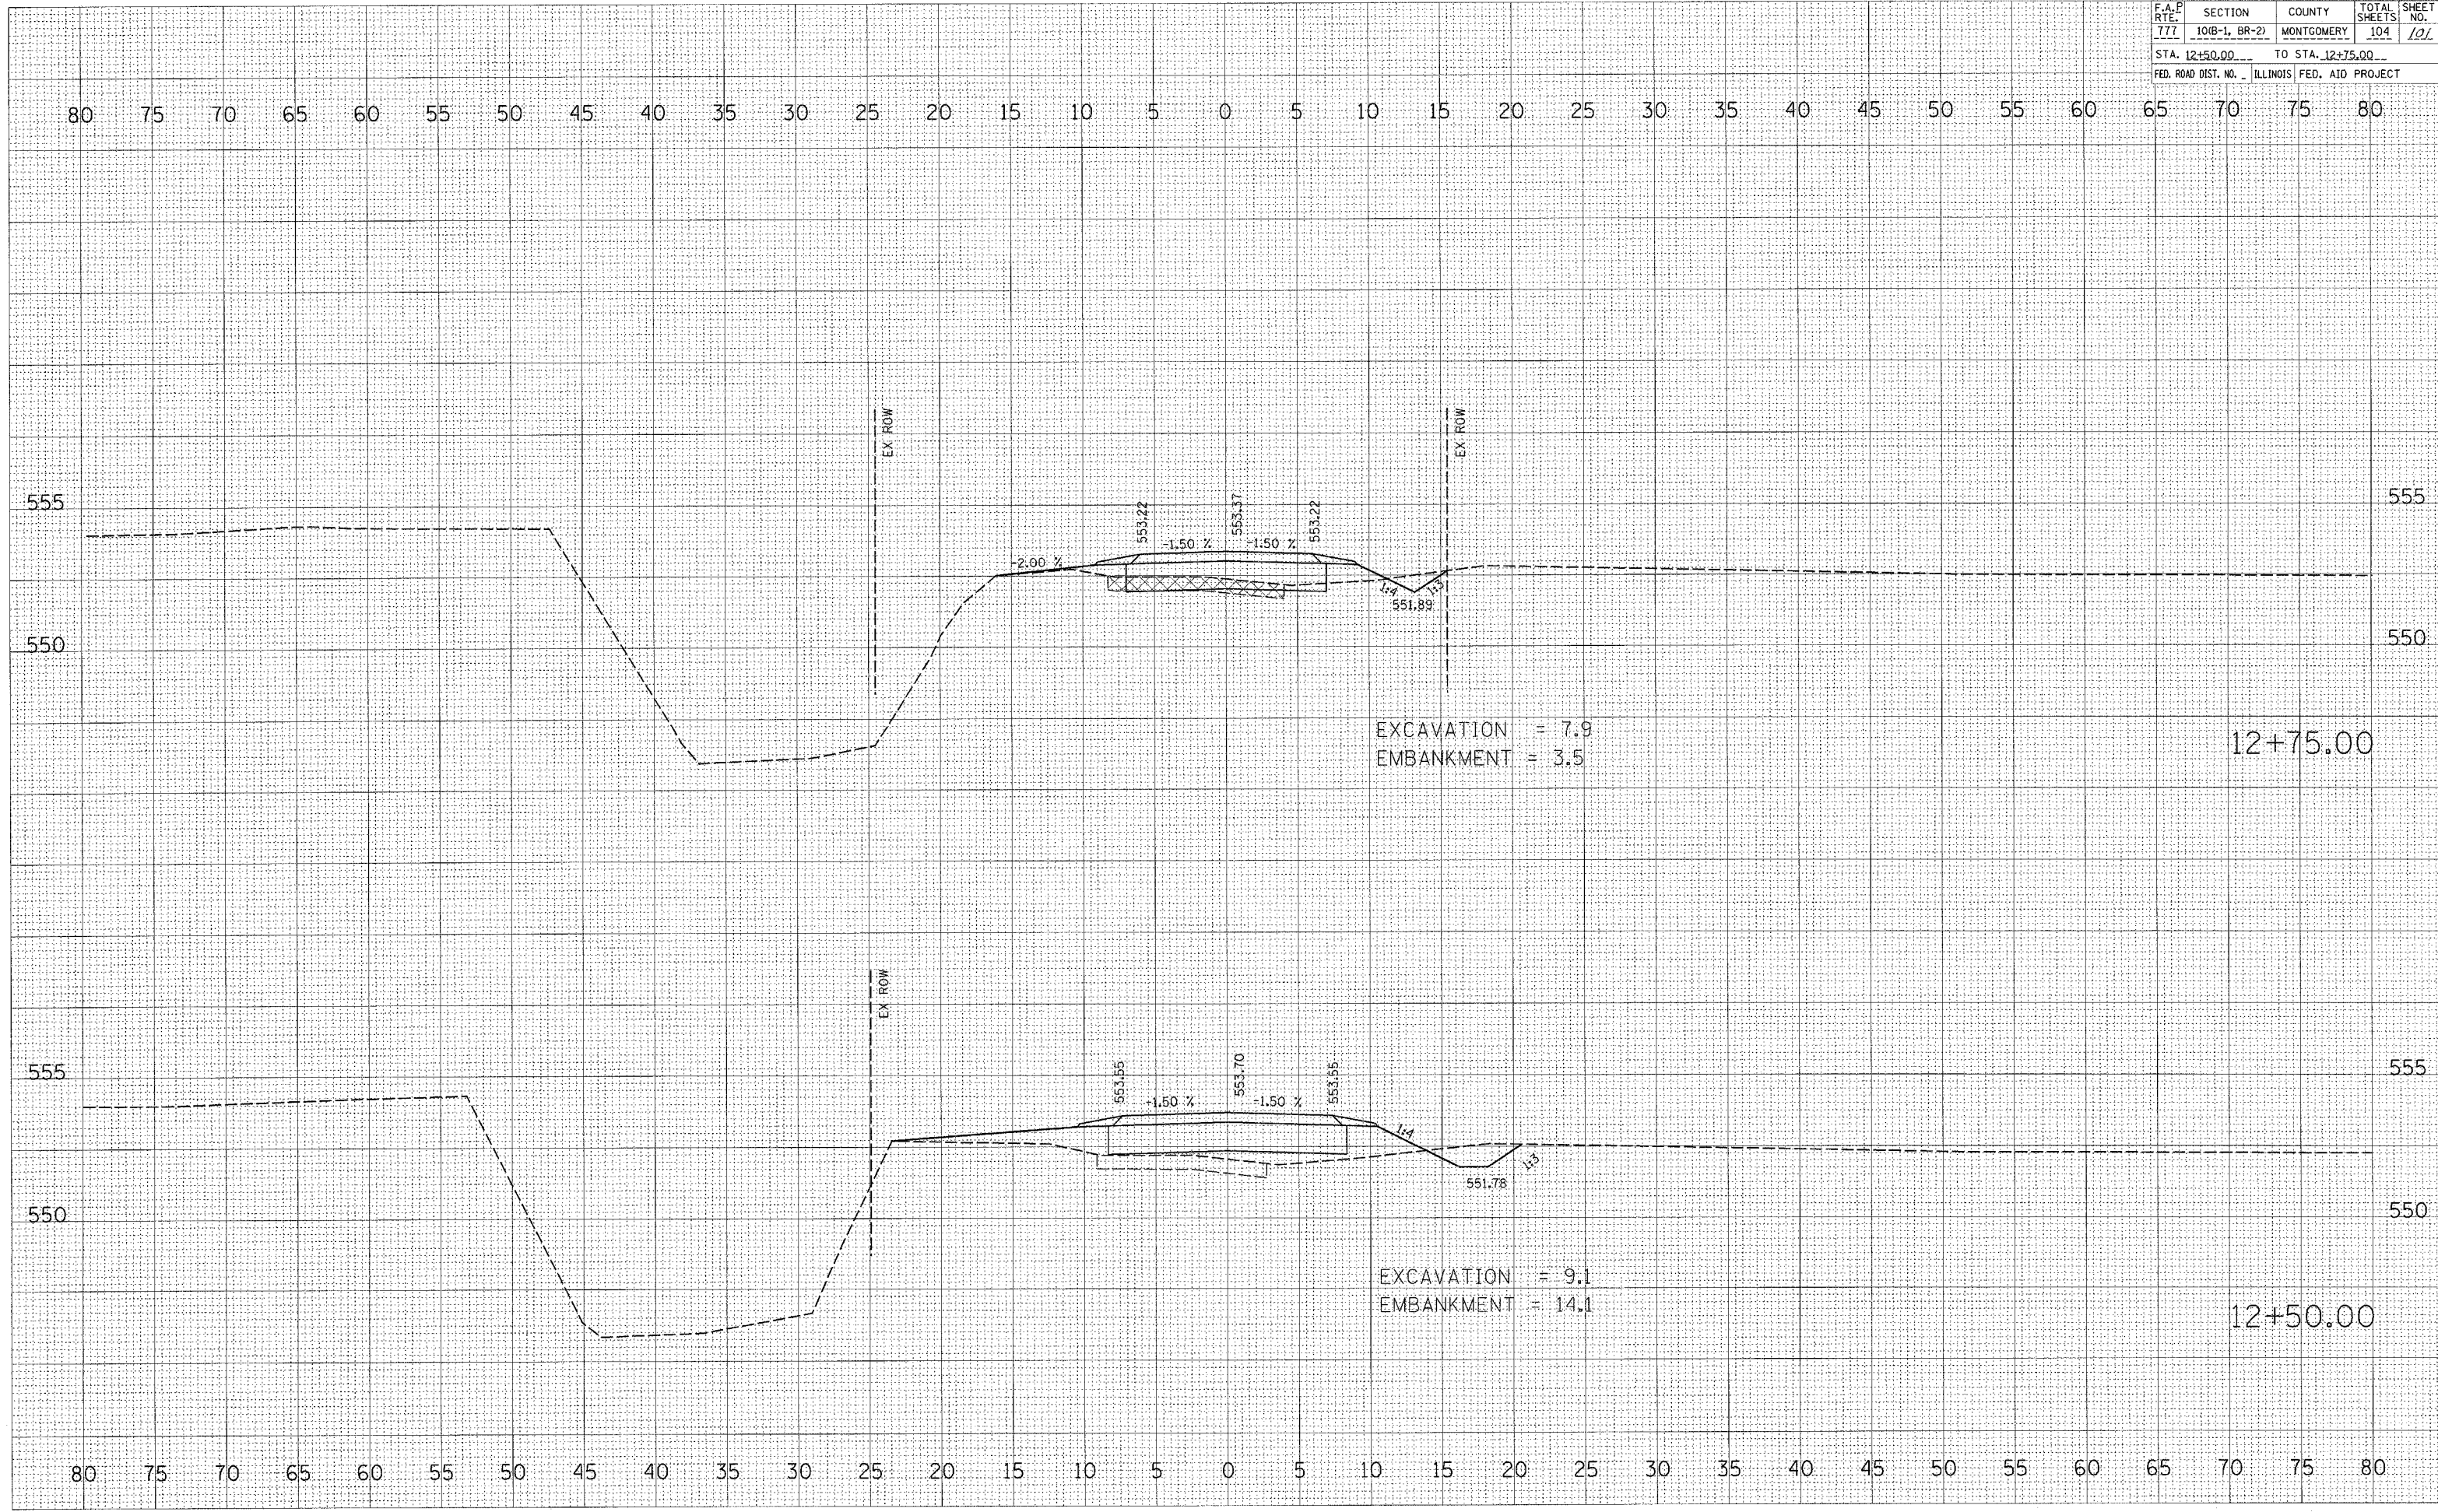

BY: \_\_\_\_\_ DATE: \_\_\_\_\_  
 SURVEYED \_\_\_\_\_  
 PLOTTED \_\_\_\_\_  
 TEMPLATE \_\_\_\_\_  
 NOTE BOOK \_\_\_\_\_  
 AREAS CHECKED \_\_\_\_\_  
 NO. \_\_\_\_\_

BY: \_\_\_\_\_ DATE: \_\_\_\_\_  
 SURVEYED \_\_\_\_\_  
 PLOTTED \_\_\_\_\_  
 TEMPLATE \_\_\_\_\_  
 NOTE BOOK \_\_\_\_\_  
 AREAS CHECKED \_\_\_\_\_  
 NO. \_\_\_\_\_

PLOT DATE = 1/10/2006  
 FILE NAME = c:\p\projects\46453874\001\sheet101.dwg  
 PLOT SCALE = 5.0000' / 1" IN  
 USER NAME = slegiers