


ROUTE NO.	SECTION	COUNTY	TOTAL SHEETS	SHEET NO.
C.H. 5 (SHATTUC ROAD)	02-00079-00-BR	CLINTON	15	4

CONTRACT NO. 97267

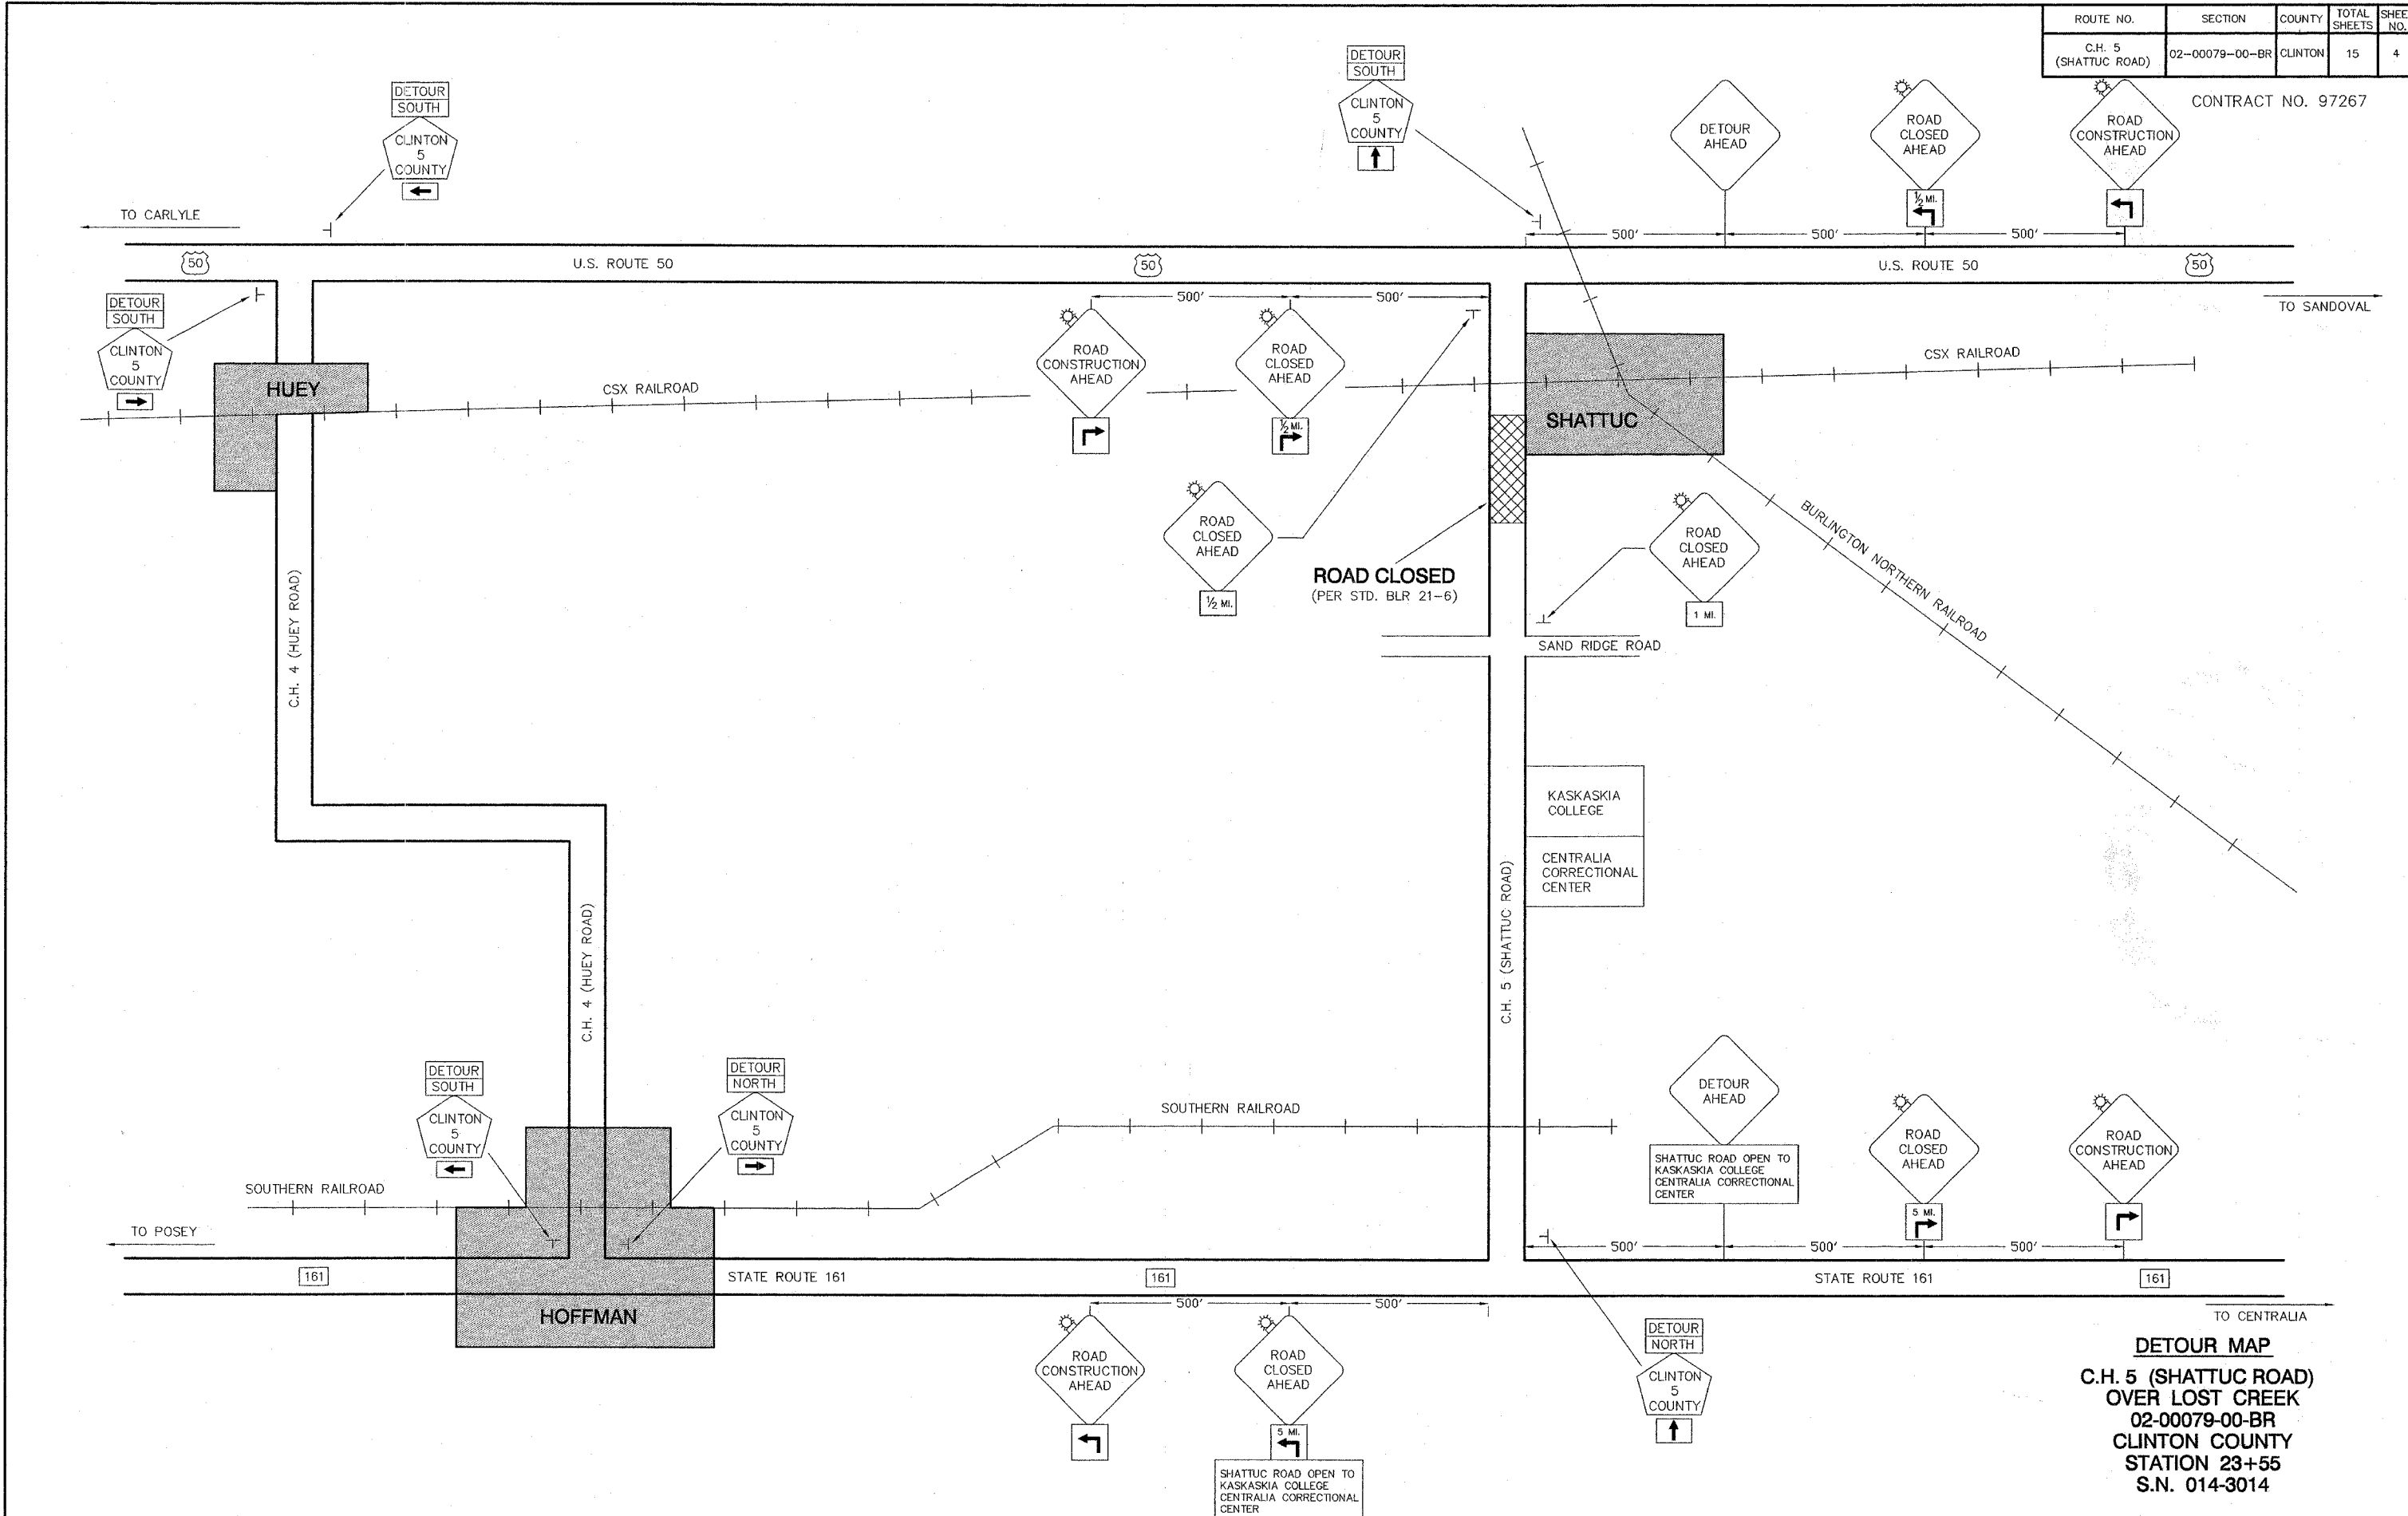

**DETOUR MAP**  
**C.H. 5 (SHATTUC ROAD)**  
**OVER LOST CREEK**  
**02-00079-00-BR**  
**CLINTON COUNTY**  
**STATION 23+55**  
**S.N. 014-3014**