



**WEST WALL ELEVATION**

(Looking West)  
Dimensions shown along skew  
Headwall reinforcement not shown for clarity.

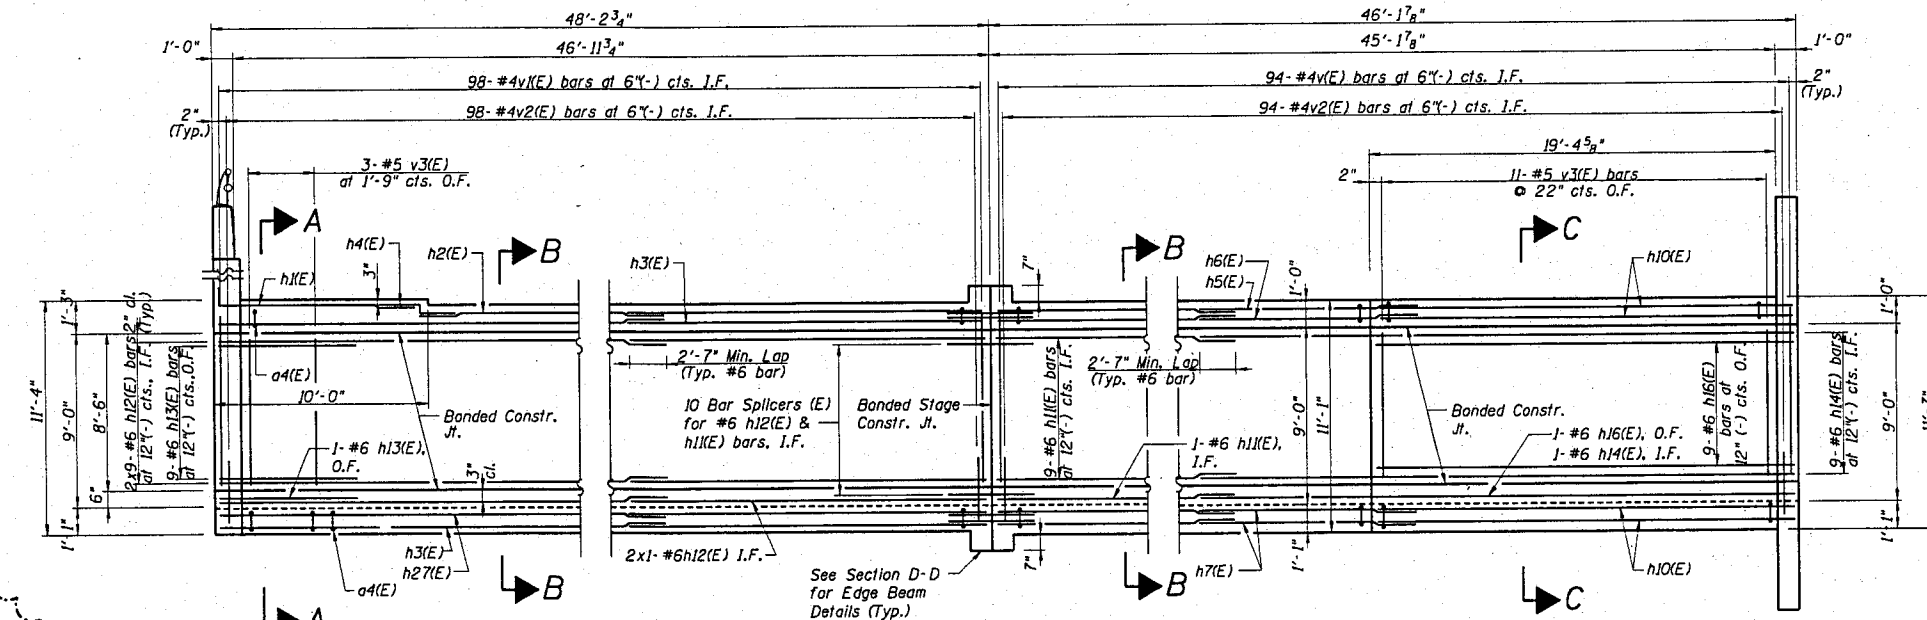


**EAST WALL ELEVATION**

(Looking West)  
Dimensions shown along skew  
Headwall reinforcement not shown for clarity.

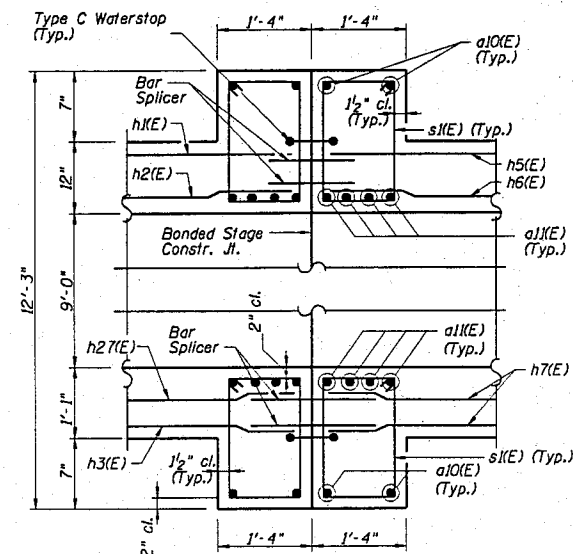

**SECTION D-D**

Type C Waterstop shall also be installed in vertical construction joints at stage construction line.

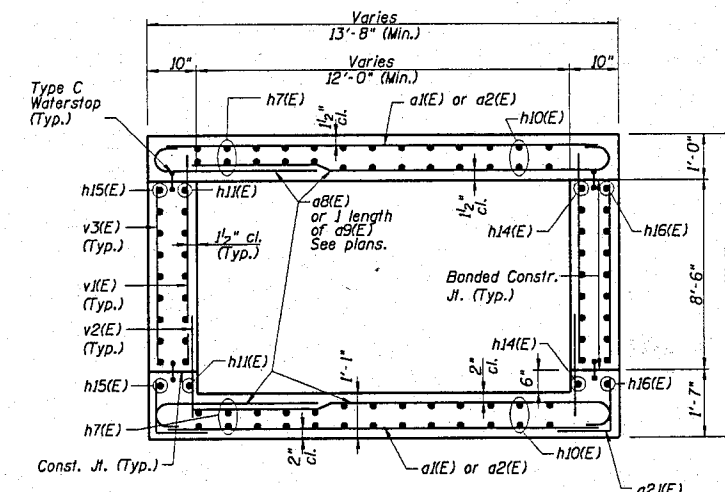

**SECTION C-C**

(Wall dimensions measured perpendicular to walls)

**NOTES:**

- O.F. denotes Outside Face
- I.F. denotes Inside Face
- E.F. denotes Each Face
- For Sections A-A & B-B, see sheet SMU-4.
- For Location of Section D-D, see Sheet SMU-4.
- For Waterstop Details, see Sheet SGND-2.

Revised 2/24/06, DRH

SMU-5 FR-416

02/21/2006 02:29:01 PM p:\p6000332\struct\sh1\03s101-SMU-5.sh

CHECKED BY: BJM  
DRAWN BY: RJ

PLANS PREPARED BY:

**CTE | AECOM**

CTE  
303 East Wacker Drive, Suite 600, Chicago, Illinois 60601-5278  
T 312.838.0300 F 312.838.1109 www.cte.aecom.com