



SECTION A-A

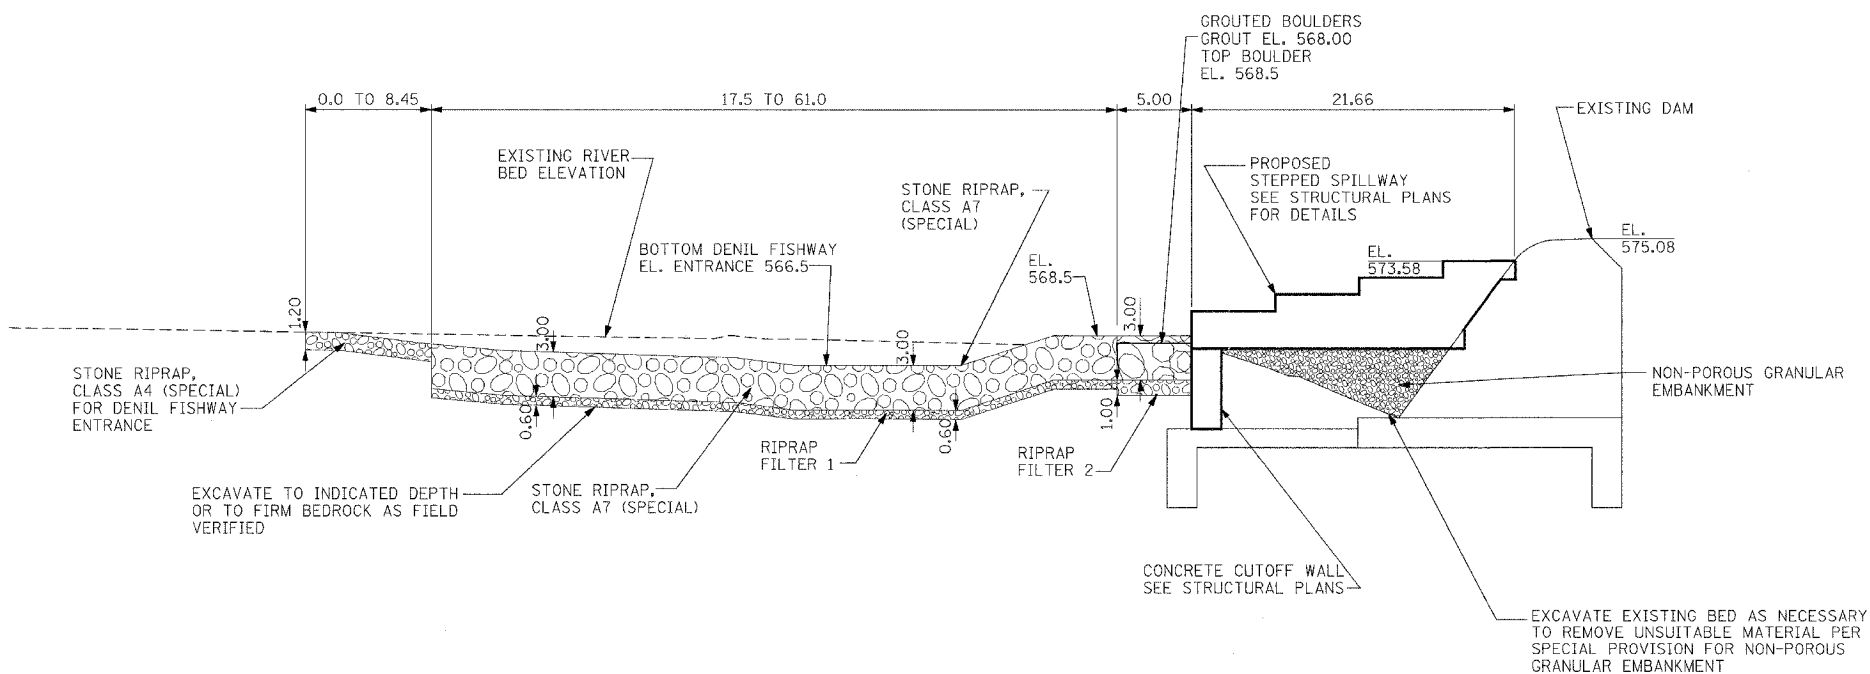

SECTION B-B

- NOTE:
1. EXCAVATION FOR RIPRAP SHALL BE TO THE INDICATED DEPTHS, OR TO FIRM BEDROCK IF ENCOUNTERED AT A HIGHER ELEVATION
 2. RIPRAP FILTER(S) ARE NOT REQUIRED UNDER STONE RIPRAP, (SPECIAL) WHEN PLACED ON FIRM BEDROCK
 3. GROUTED BOULDERS AND RIPRAP, SPECIAL REQUIRE RIPRAP FILTER AT ALL LOCATIONS.
 4. SEE SHEET 15 FOR DENIL FISHWAY DETAILS
 5. RIPRAP FILTER(S) ARE NOT REQUIRED UNDER STONE RIPRAP CLASS A4 (SPECIAL) WHEN PLACED ON AN IN SITU BEDDING MATERIAL THAT IS A POROUS MATERIAL WITH SIMILARLY SIZED MATERIAL OR WHEN PLACED DIRECTLY ON FIRM BEDROCK.

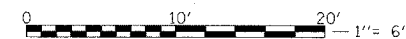

User: unfitted 01/24/2006 10:48:18 AM
 H:\DwrProj\Projects\Yorkville Sheet Fixes\y8 xsc000sl.dgn
 Designed By MD Checked By RUM
 Drawn By MB Checked By RUM