



HANSON PROFESSIONAL SERVICES INC.

815 Commerce Drive, Suite 200
Oak Brook, Illinois 60523
Telephone: 630.990.3800
Fax: 630.990.3801




3580 North McAree Road
Waukegan, Illinois 60087
Phone: 847.244.0055
Fax: 847.244.3813

WAUKEGAN REGIONAL AIRPORT

CONSTRUCT NEW T-HANGAR
APRONS, TAXIWAYS AND
AUTO ACCESS

IDA PROJECT NO. UGN-3499

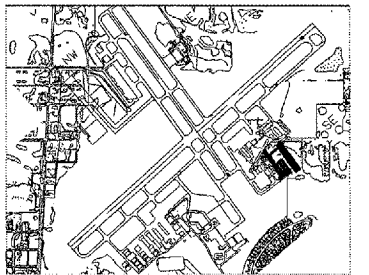

KEY MAP




| No. | Drawing Issue Description | Date | By |
|-----|---------------------------|------|----|
| | | | |
| | | | |
| | | | |
| | | | |

Date: JANUARY 27, 2006
Sheet Title:

PLAN & PROFILE
TAXIWAY ALIGNMENT 50

831-04TXVD
Project Number

| | |
|-------------|-----------|
| AAP | 11/15/05 |
| Layout By | Date |
| AAP | 11/15/05 |
| Designed By | Date |
| KLK/RMH | 01/23/06 |
| Reviewed By | Date |
| KLK | AAP |
| Drawn By | Sheet No. |

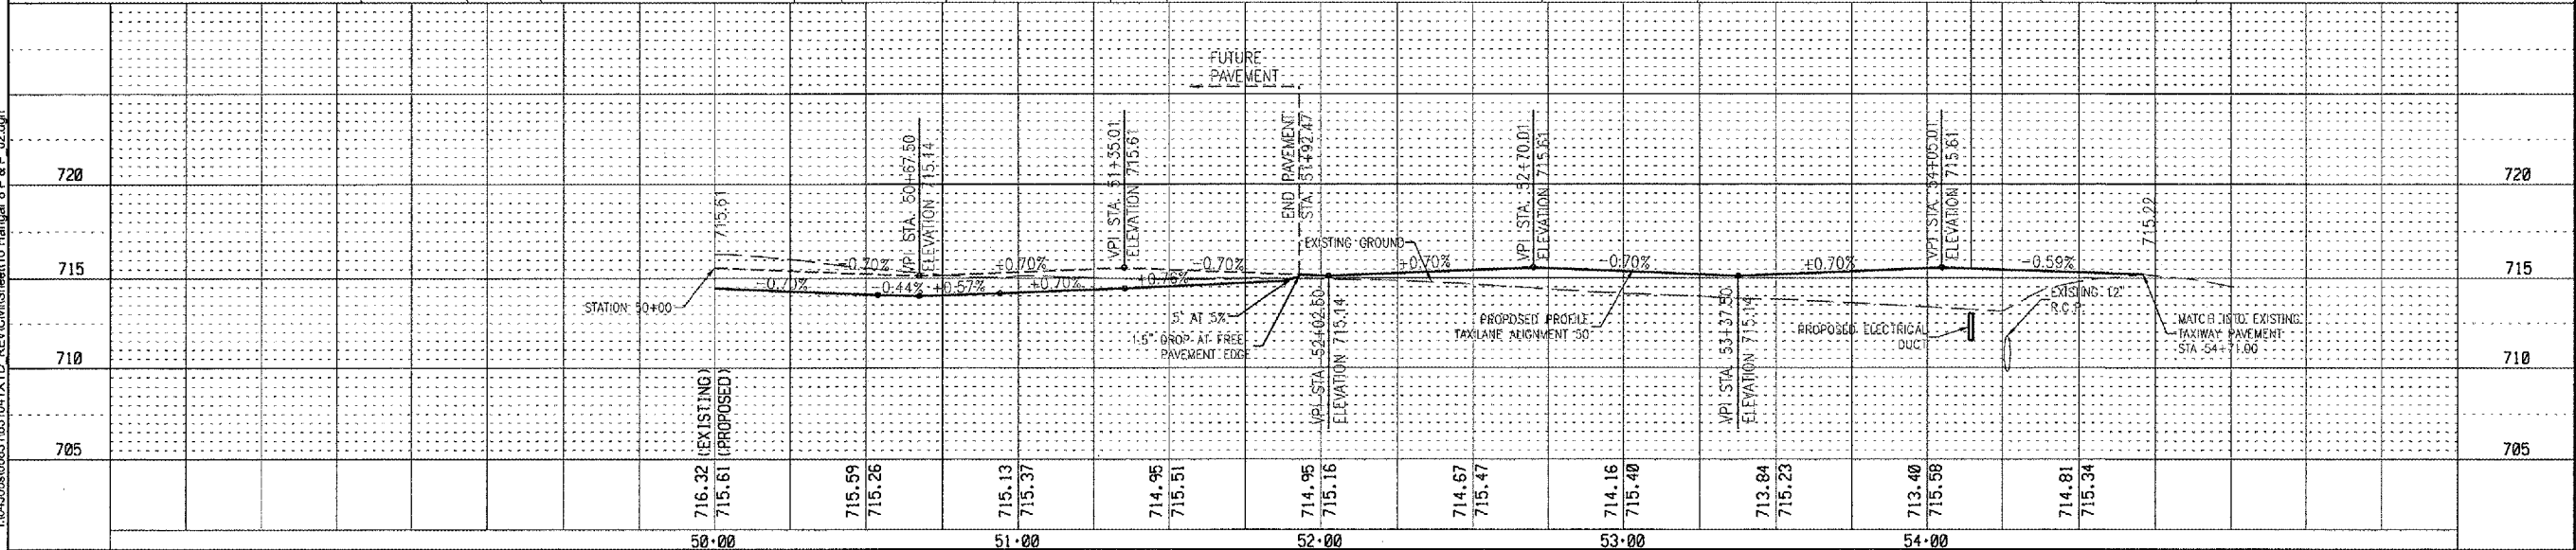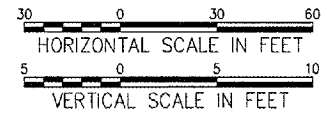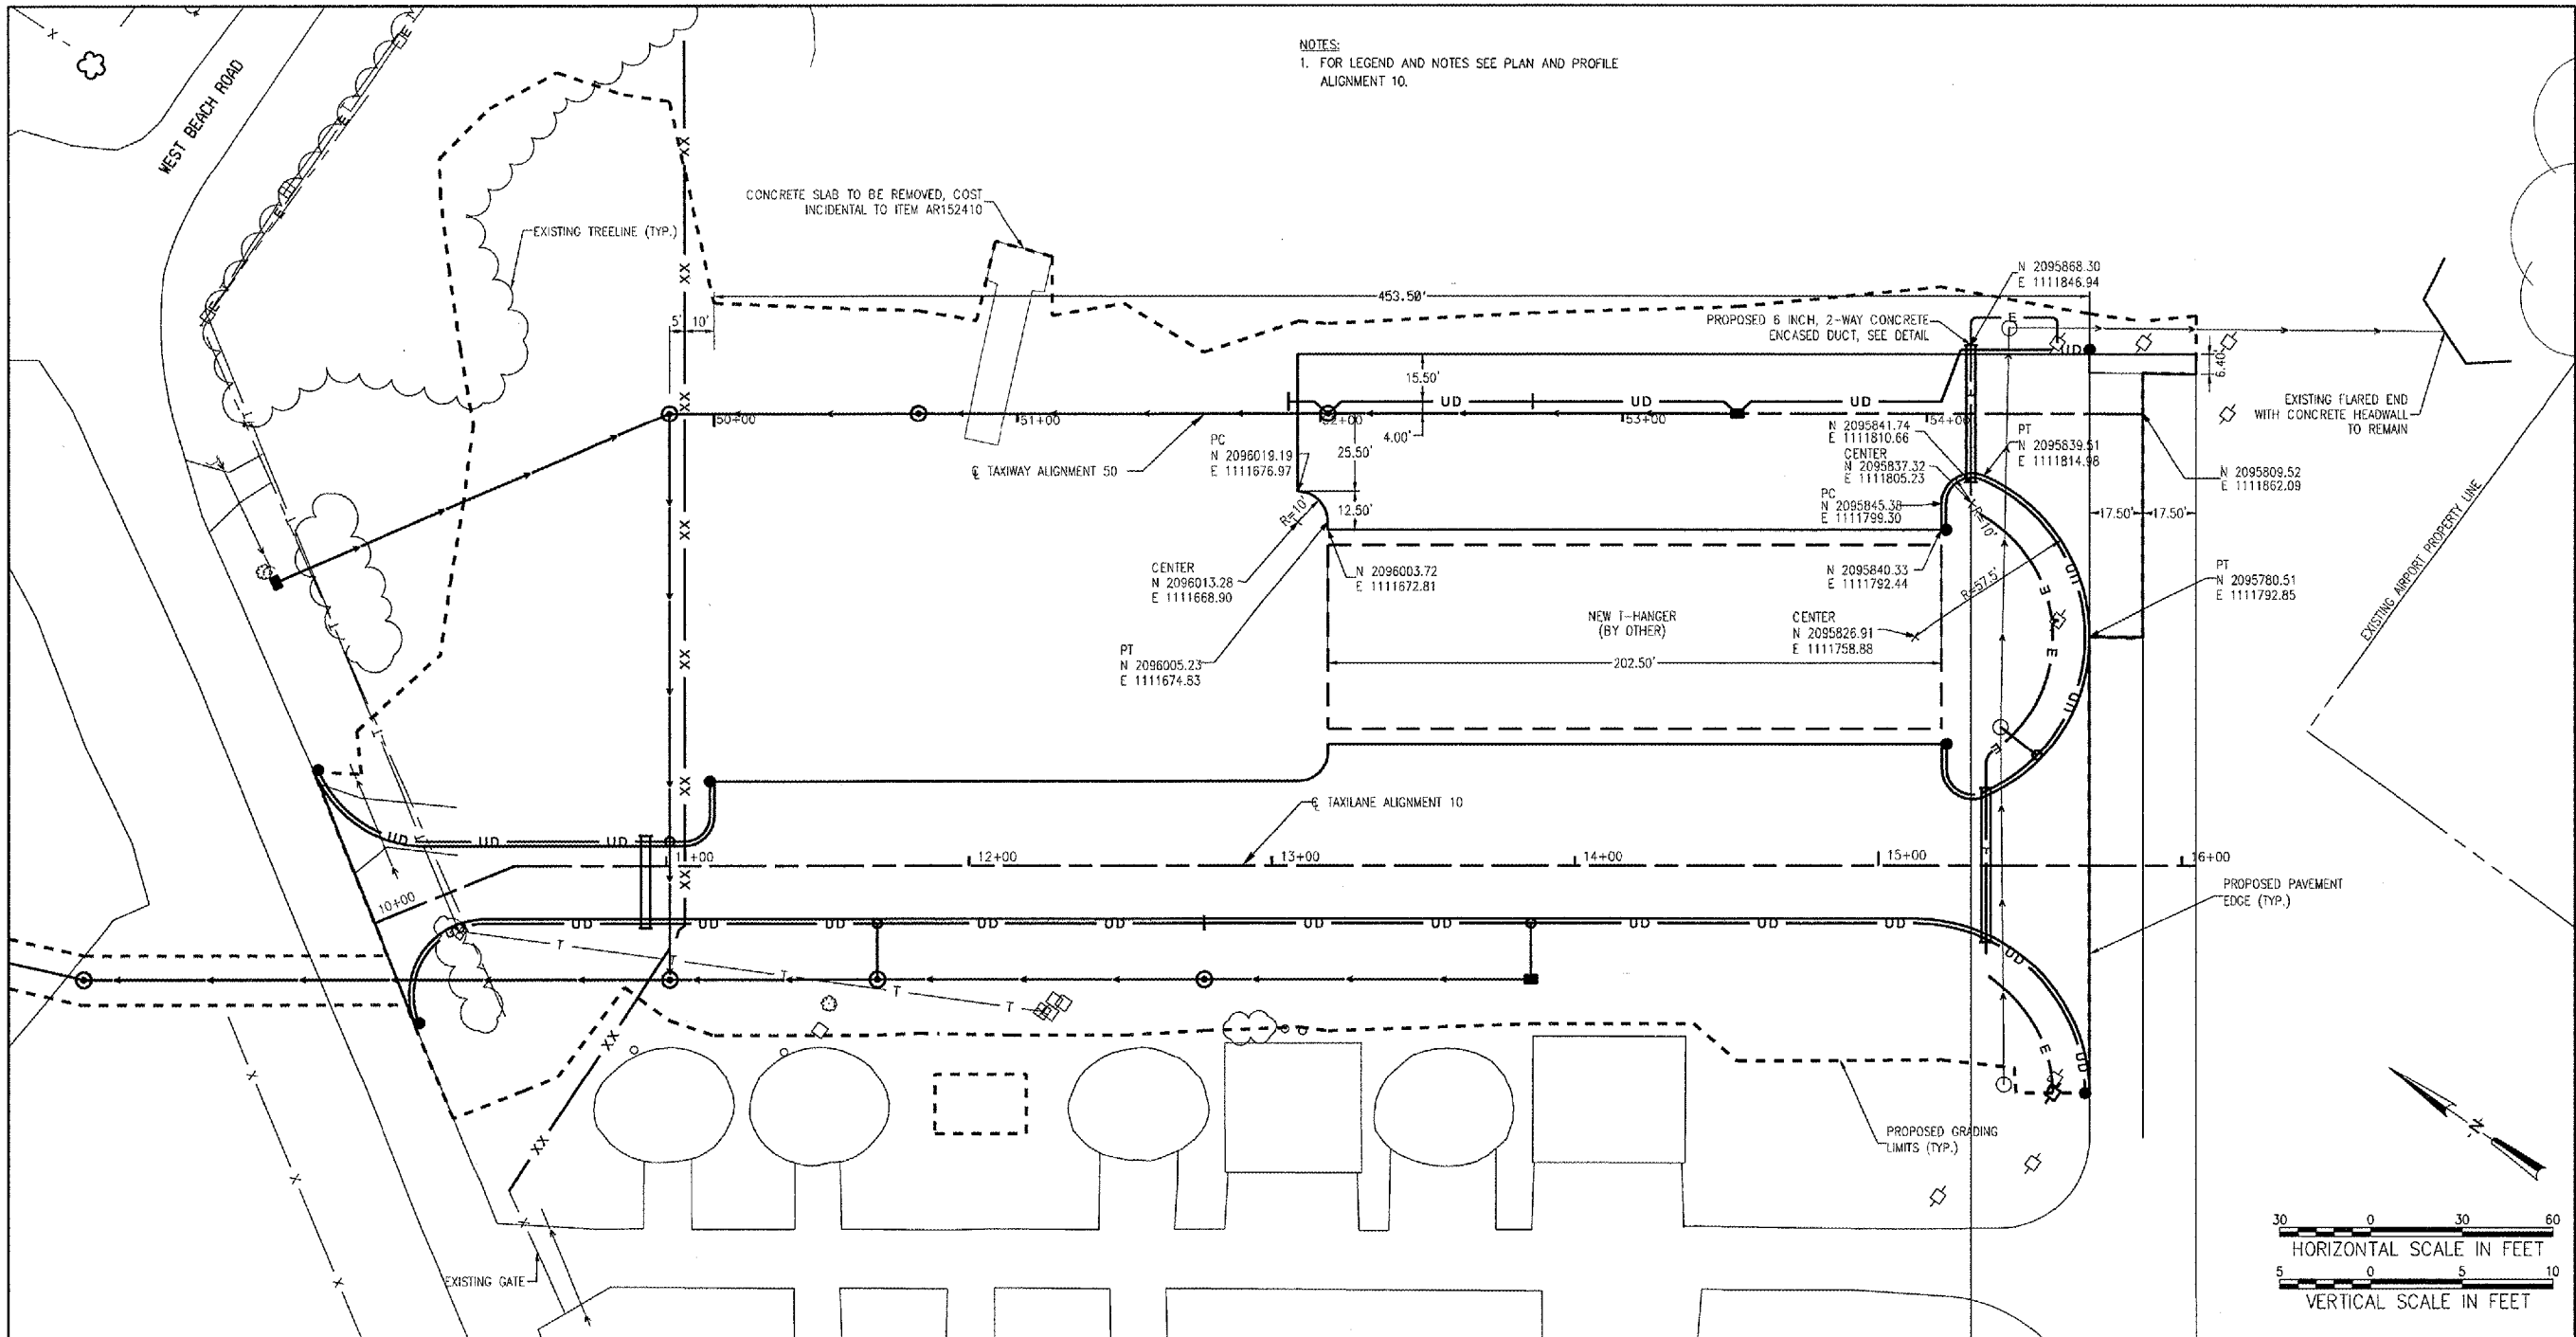

01/23/2006, 01:22 PM AAP I:\04Jobs\0831631\04TXVD_REV\DWG\Sheet10_Hangar_8 P & P_02.dgn