



HANSON PROFESSIONAL SERVICES INC.
815 Commerce Drive, Suite 200
Oak Brook, Illinois 60523
Telephone: 630.990.3800
Fax: 630.990.3801



Waukegan Regional Airport
Waukegan Regional Port District
3580 North McAree Road
Waukegan, Illinois 60087
Phone: 847.244.0055
Fax: 847.244.3813

WAUKEGAN REGIONAL AIRPORT

CONSTRUCT NEW T-HANGAR
APRONS, TAXIWAYS AND
AUTO ACCESS

IDA PROJECT NO. UGN-3499


No.	Drawing Issue Description	Date	By

Date
JANUARY 27, 2006
Sheet Title

HANGAR PAVEMENT
CROSS SECTIONS
STA. 11+16.10

04WAUKEGAN

Project Number	
AAP	11/10/05
Layout By	
AAP	11/10/05
Designed By	
KLK/RMH	01/23/06
Reviewed By	
KLK	AAP
Drawn By	

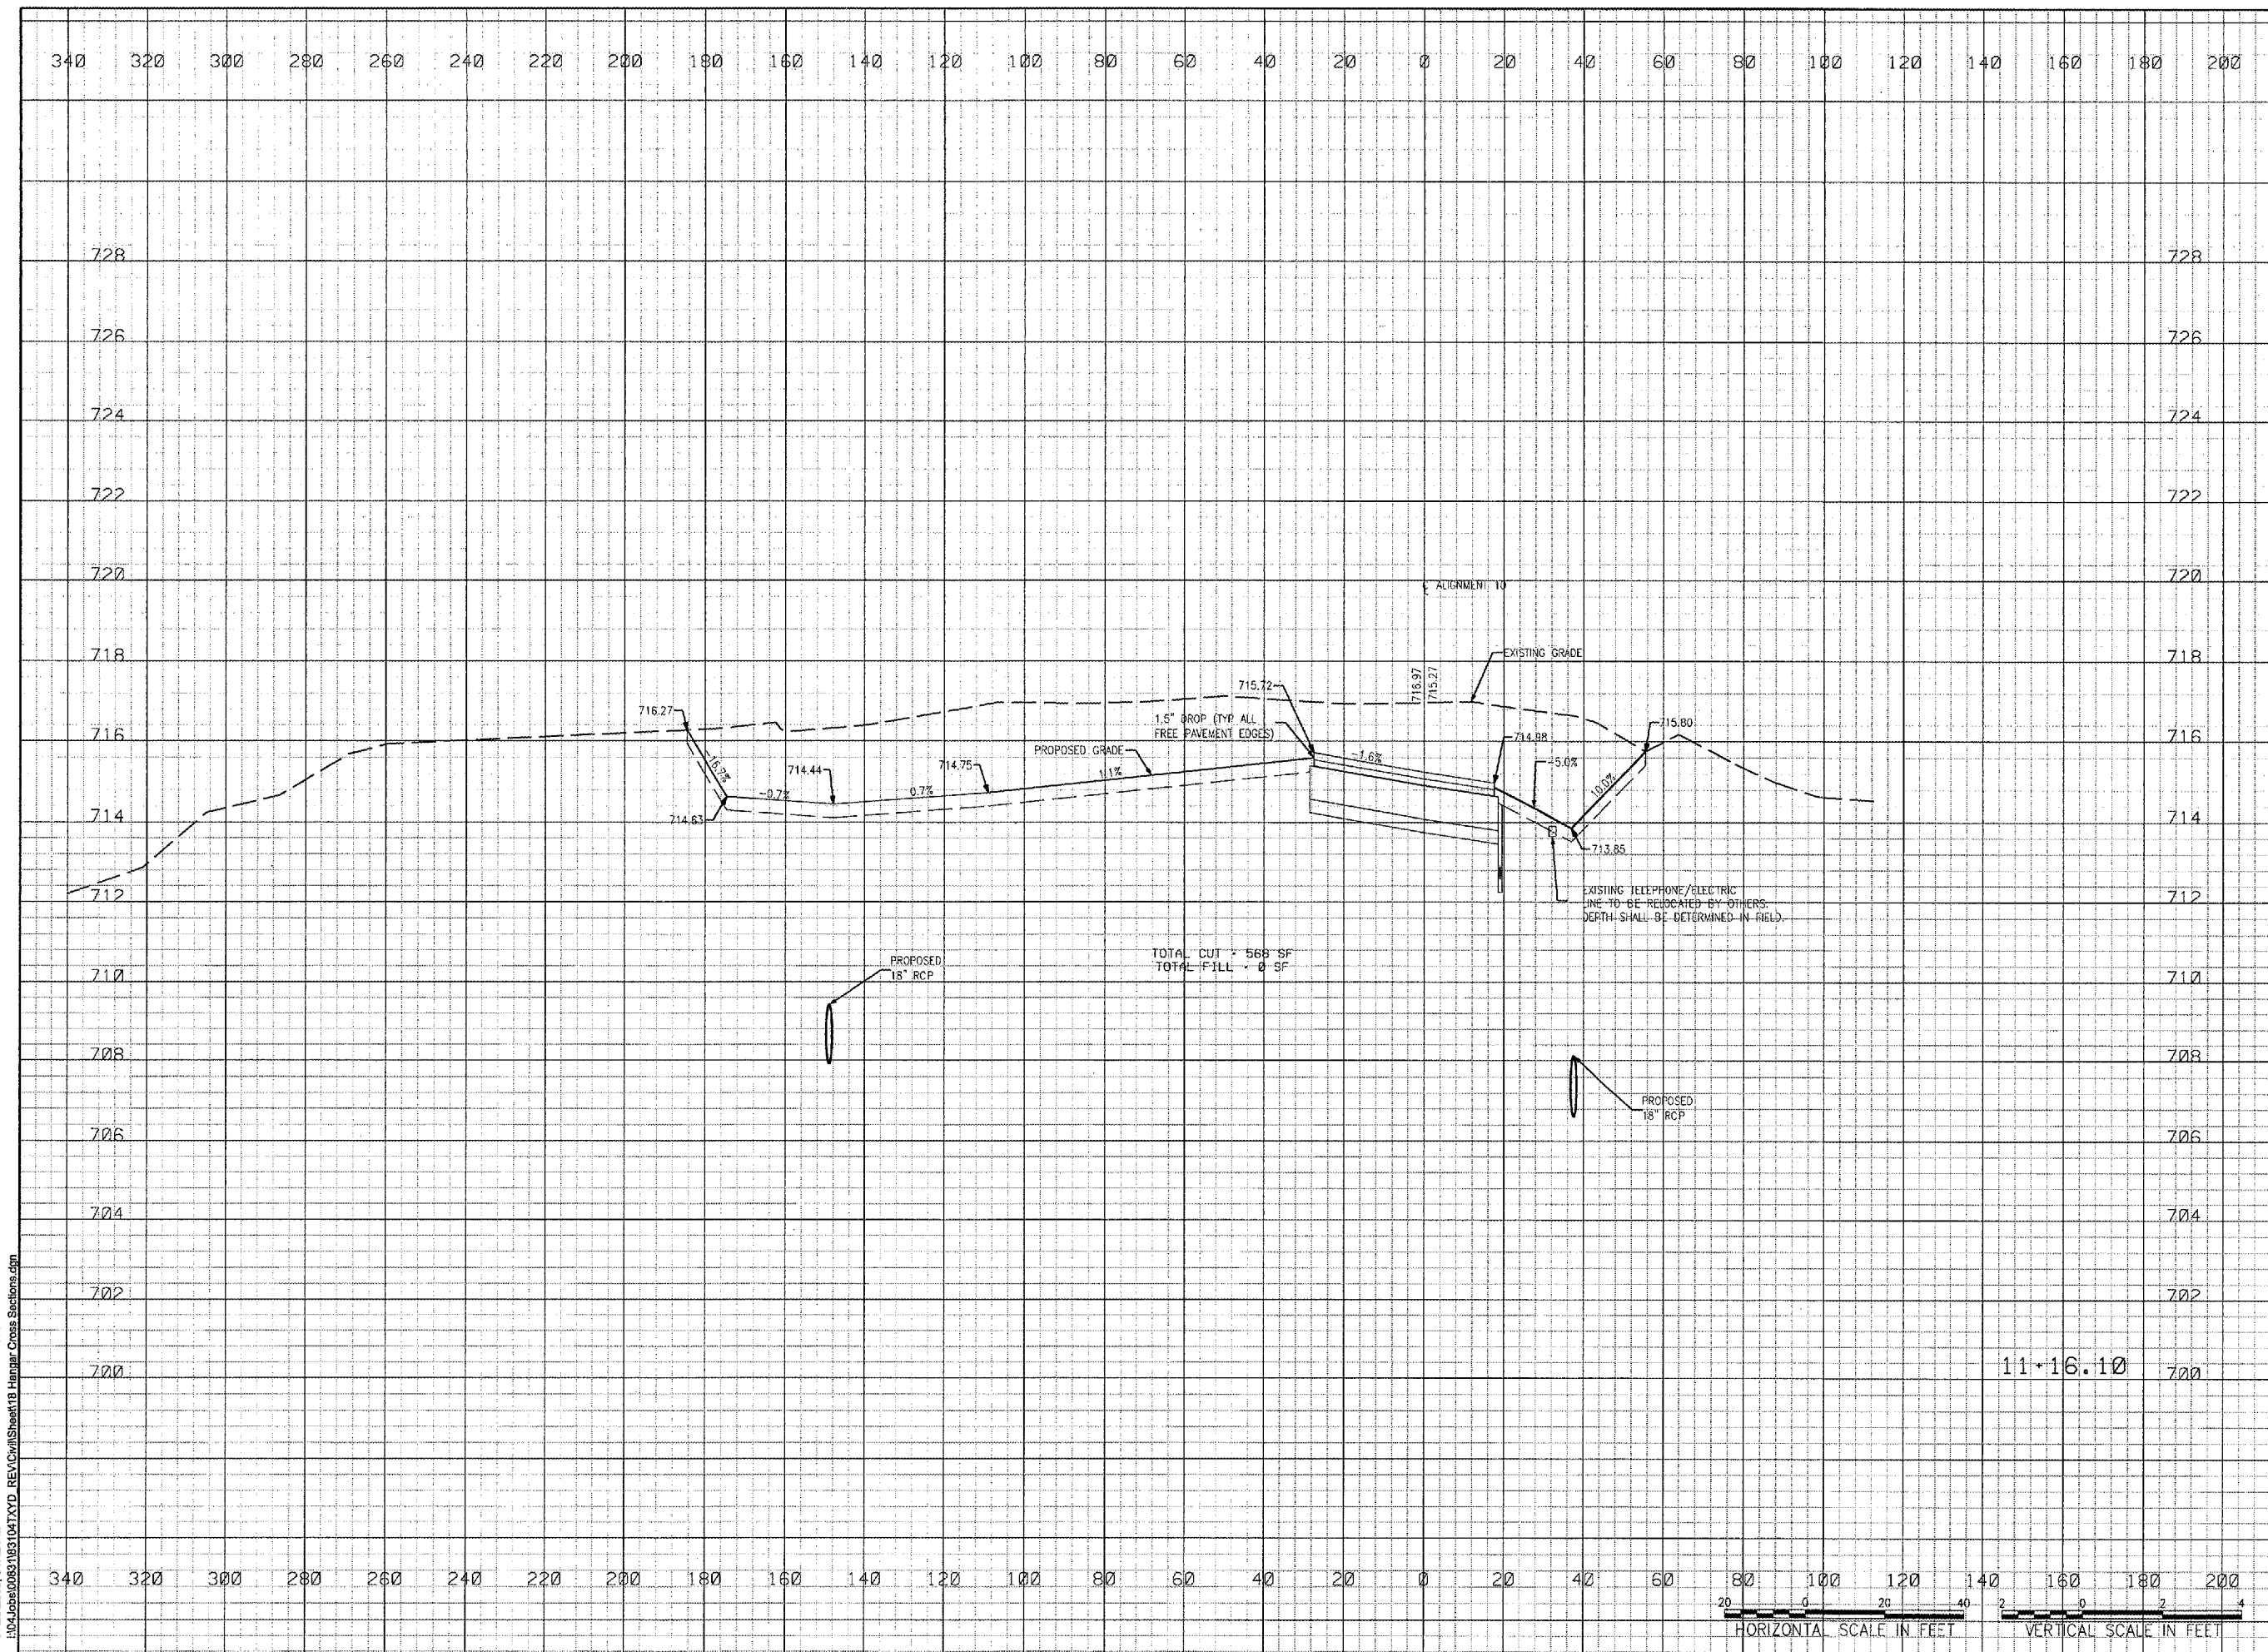

01/23/2006 04:42 PM
AAP
I:\04\Job\093103\04\XYD_REV\Civil\Sheet18 Hangar Cross Sections.dgn

