



HANSON PROFESSIONAL SERVICES INC.
815 Commerce Drive, Suite 200
Oak Brook, Illinois 60523
Telephone: 630.990.3800
Fax: 630.990.3801



Waukegan Regional Airport
Waukegan Regional Port District


3580 North McAree Road
Waukegan, Illinois 60087
Phone: 847.244.0055
Fax: 847.244.3813

WAUKEGAN REGIONAL AIRPORT

CONSTRUCT NEW T-HANGAR
APRONS, TAXIWAYS AND
AUTO ACCESS

IDA PROJECT NO. UGN-3499

01/23/2006, 04:42 PM
I:\04\Jobs\06831631\041\XYD_REVAC\Sheet118_Hangar_Cross_Sections.dgn
AAP

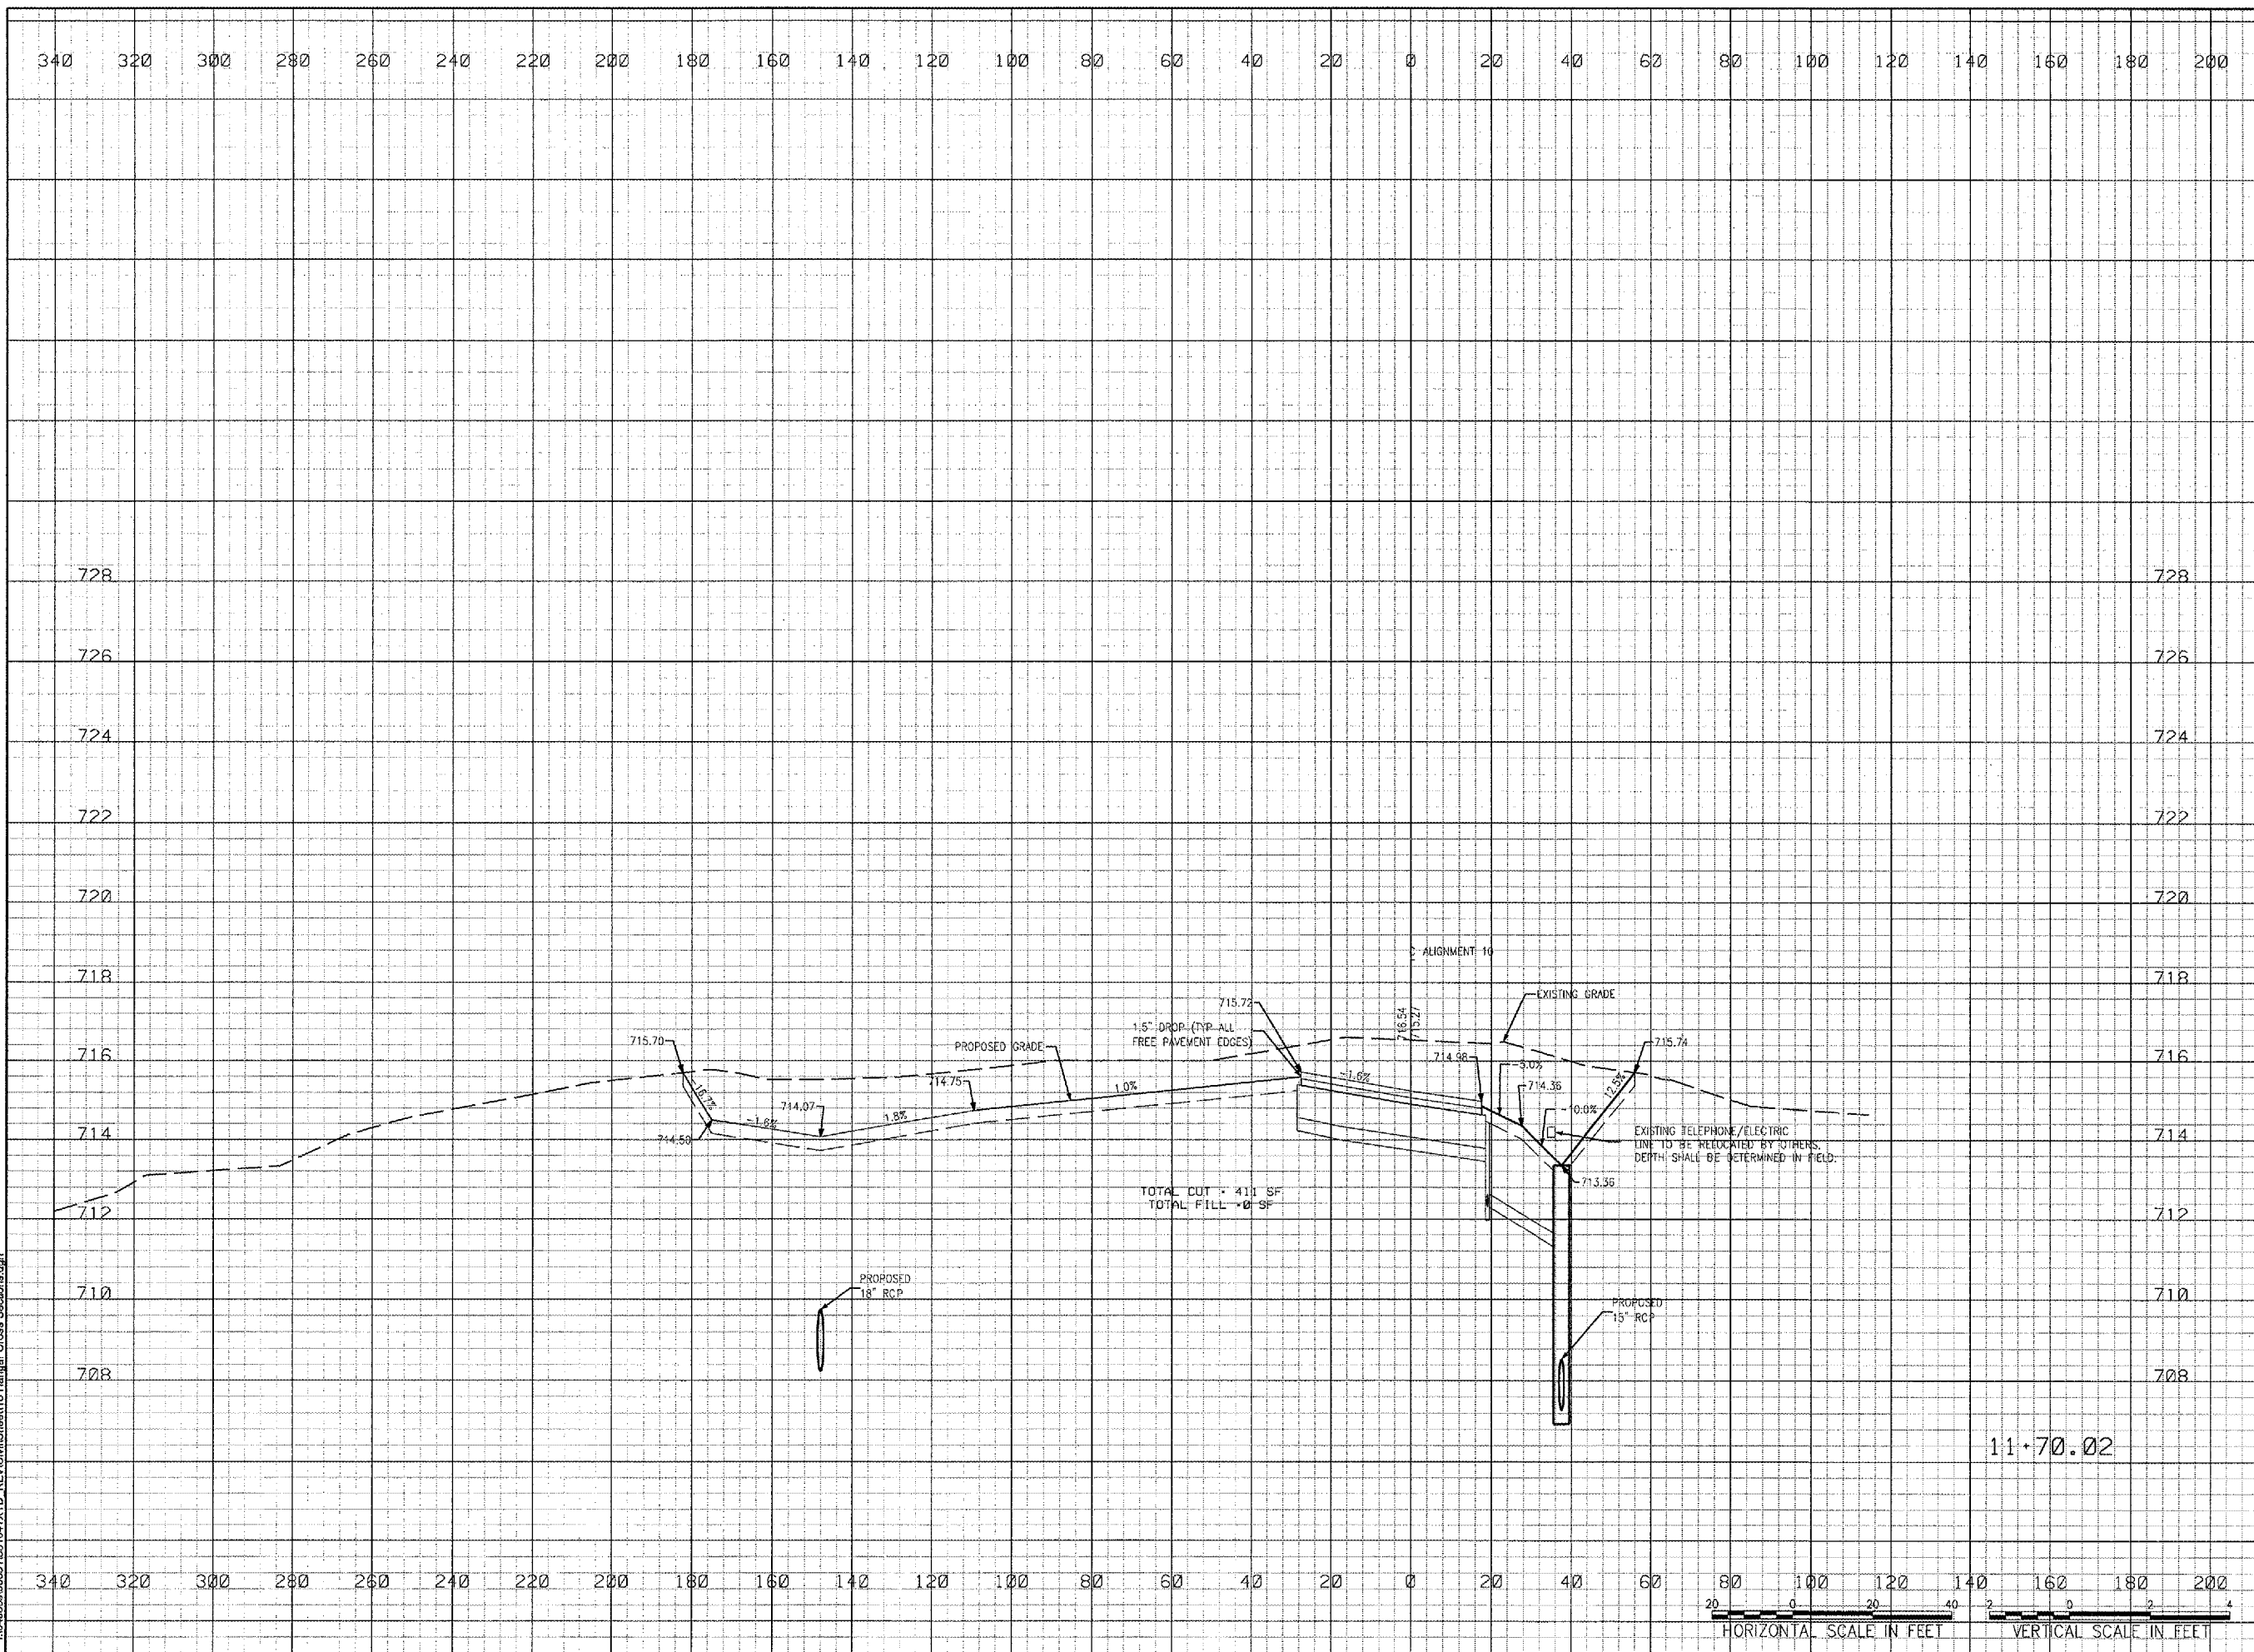

No.	Drawing Issue Description	Date	By

Date

JANUARY 27, 2006

Sheet Title

HANGAR PAVEMENT
CROSS SECTIONS
STA. 11+70.02

04WAUKEGAN	
Project Number	
AAP	11/10/05
Layout By	Date
AAP	11/10/05
Designed By	Date
KLK/RMH	01/23/06
Reviewed By	Date
KLK	AAP
Drawn By	
	Sheet No.

