



HANSON PROFESSIONAL SERVICES INC.

815 Commerce Drive, Suite 200  
Oak Brook, Illinois 60523  
Telephone: 630.990.3800  
Fax: 630.990.3801




Waukegan Regional Airport  
Waukegan Regional Port District

3580 North McAree Road  
Waukegan, Illinois 60087  
Phone: 847.244.0055  
Fax: 847.244.3813

WAUKEGAN REGIONAL AIRPORT

CONSTRUCT NEW T-HANGAR  
APRONS, TAXIWAYS AND  
AUTO ACCESS

IDA PROJECT NO. UGN-3499

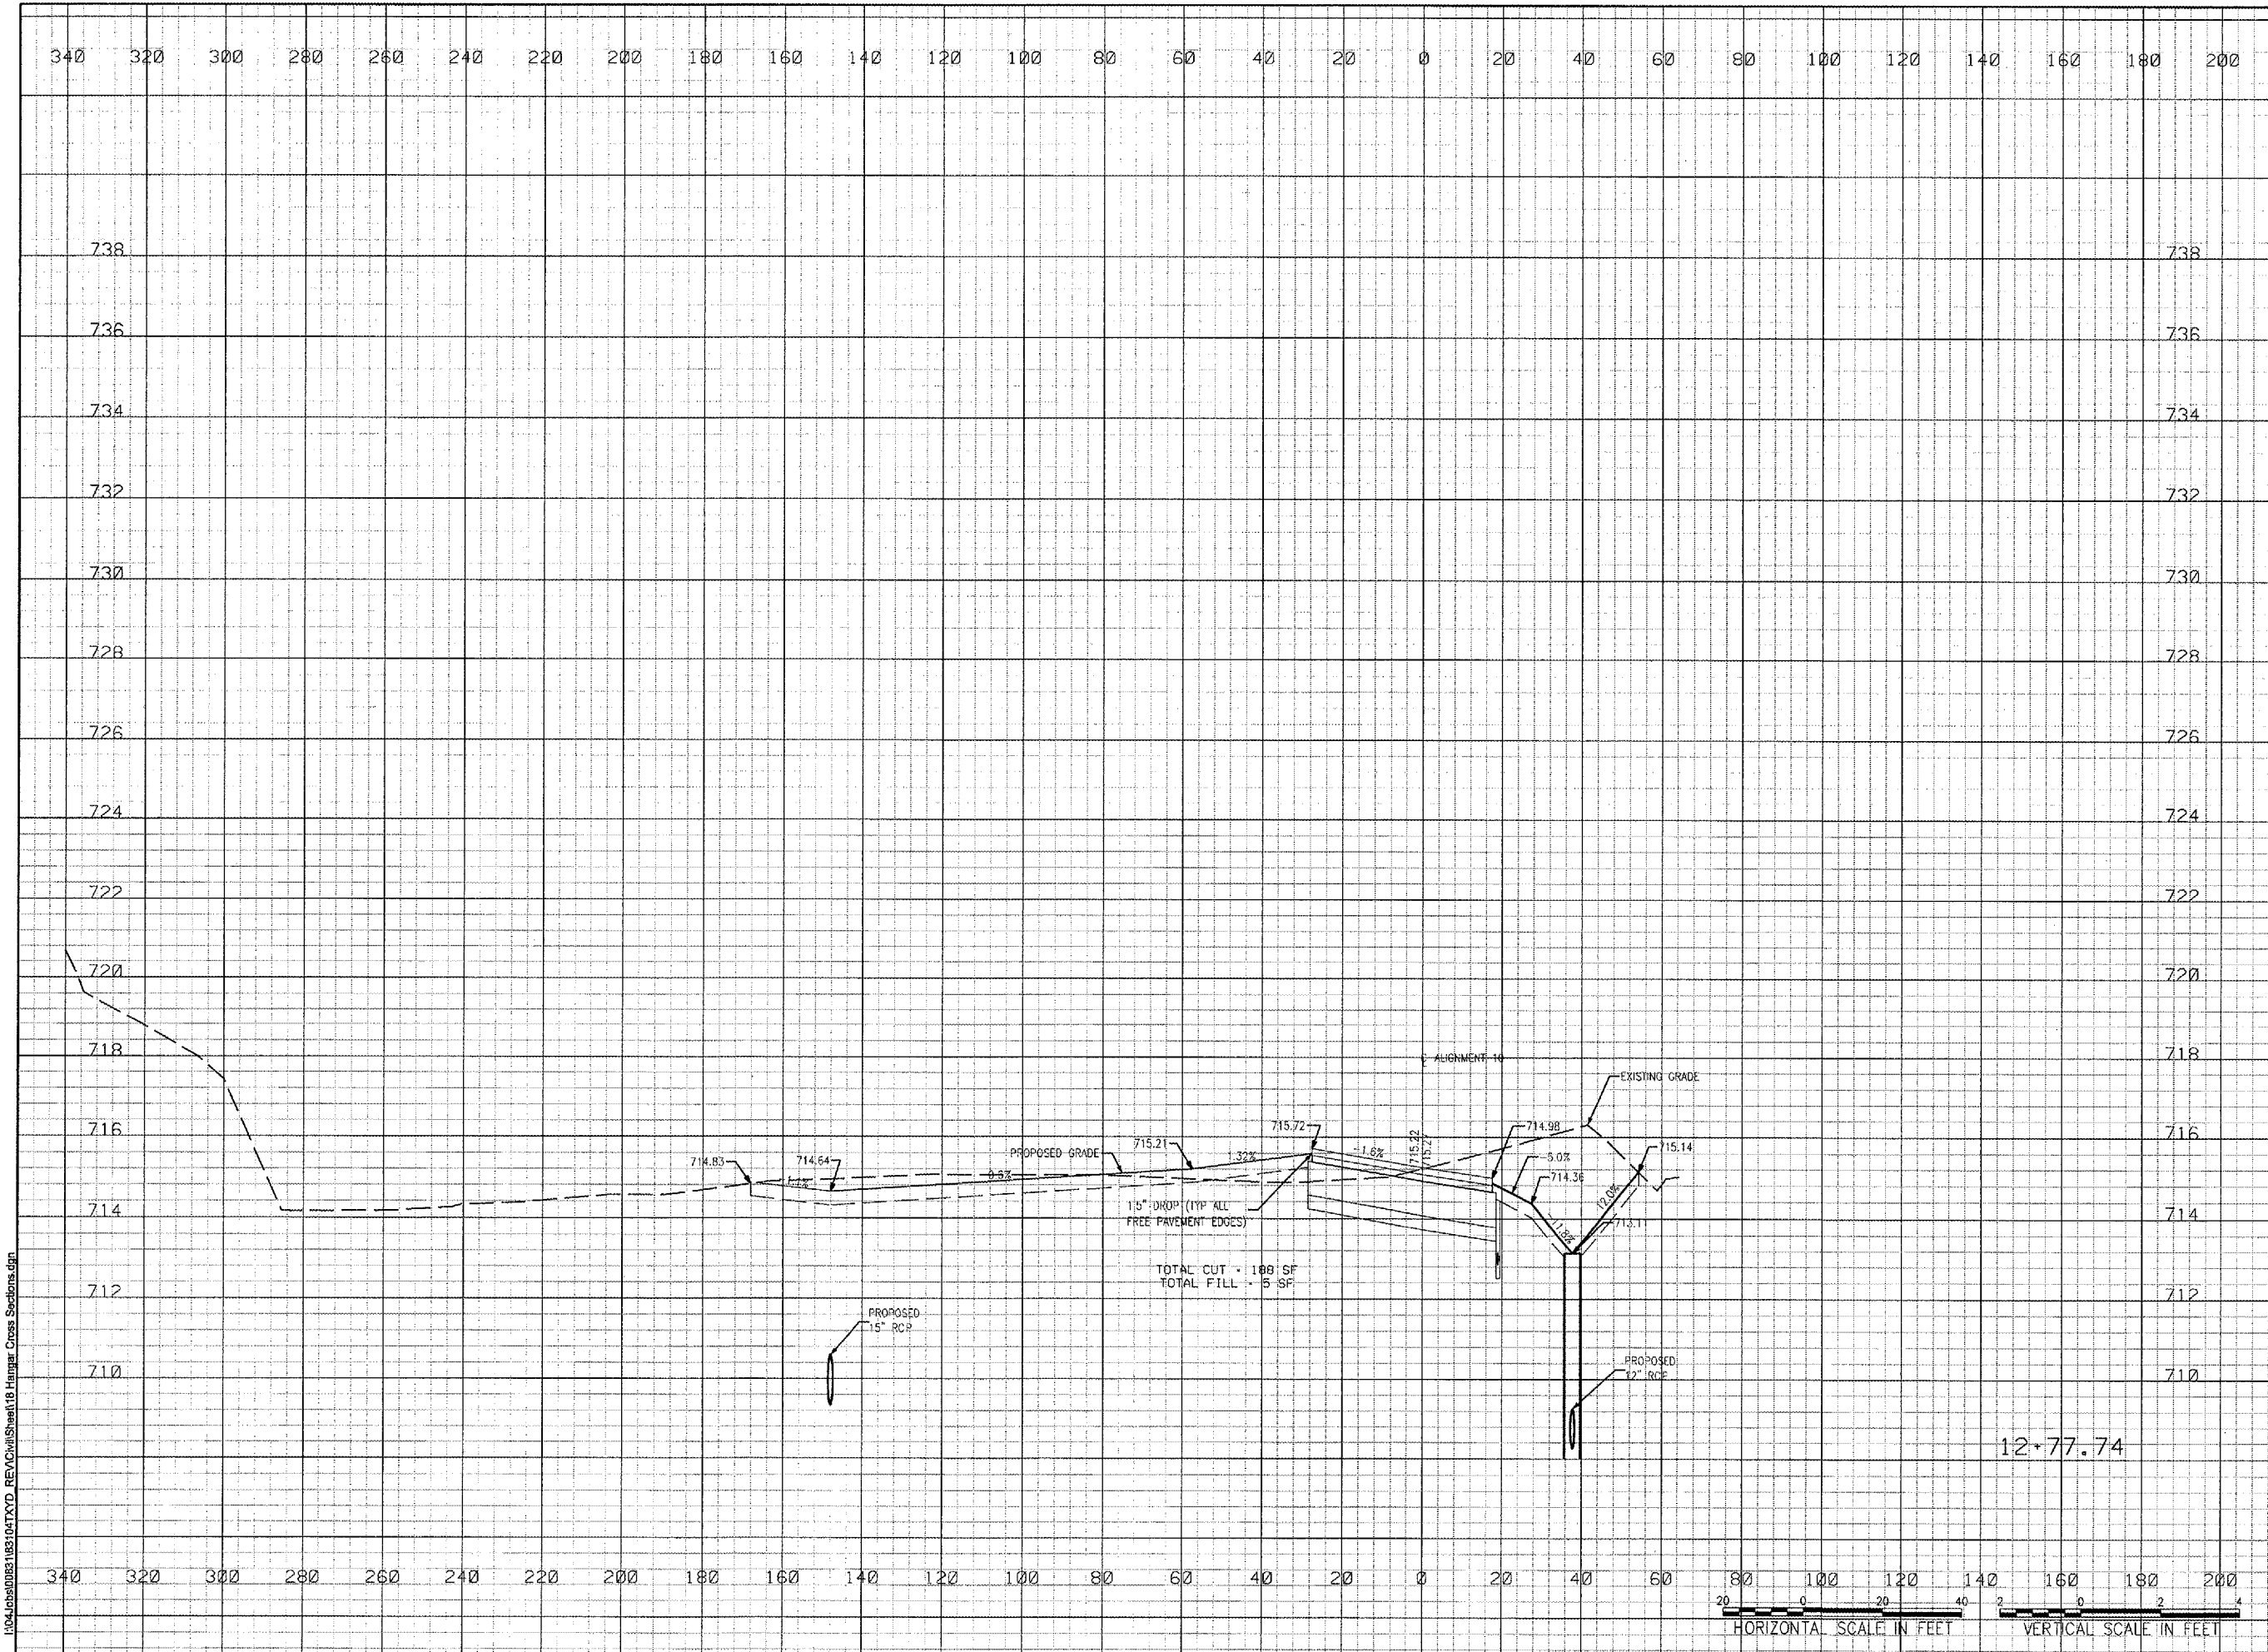

No.	Drawing Issue Description	Date	By

Date  
JANUARY 27, 2006

Sheet Title

HANGAR PAVEMENT  
CROSS SECTIONS  
STA. 12+77.74

04WAUKEGAN	
Project Number	
AAP	11/10/05
Layout By	Date
AAP	11/10/05
Designed By	Date
KLK/RMH	01/23/06
Reviewed By	Date
KLK	AAP
Drawn By	
	Sheet No.

01/23/2006 04:43 PM  
I:\04\Jobs\0051183\104\TYO\_REV\CV\Sheet18 Hangar Cross Sections.dgn  
AAP

