


F.A. RTE.	SECTION	COUNTY	TOTAL SHEETS	SHEET NO.
337	19R-1	LAKE	800	724
STA.		TO STA.		
FED. ROAD DIST. NO.		ILLINOIS FED. AID PROJECT		

CL IL ROUTE 22

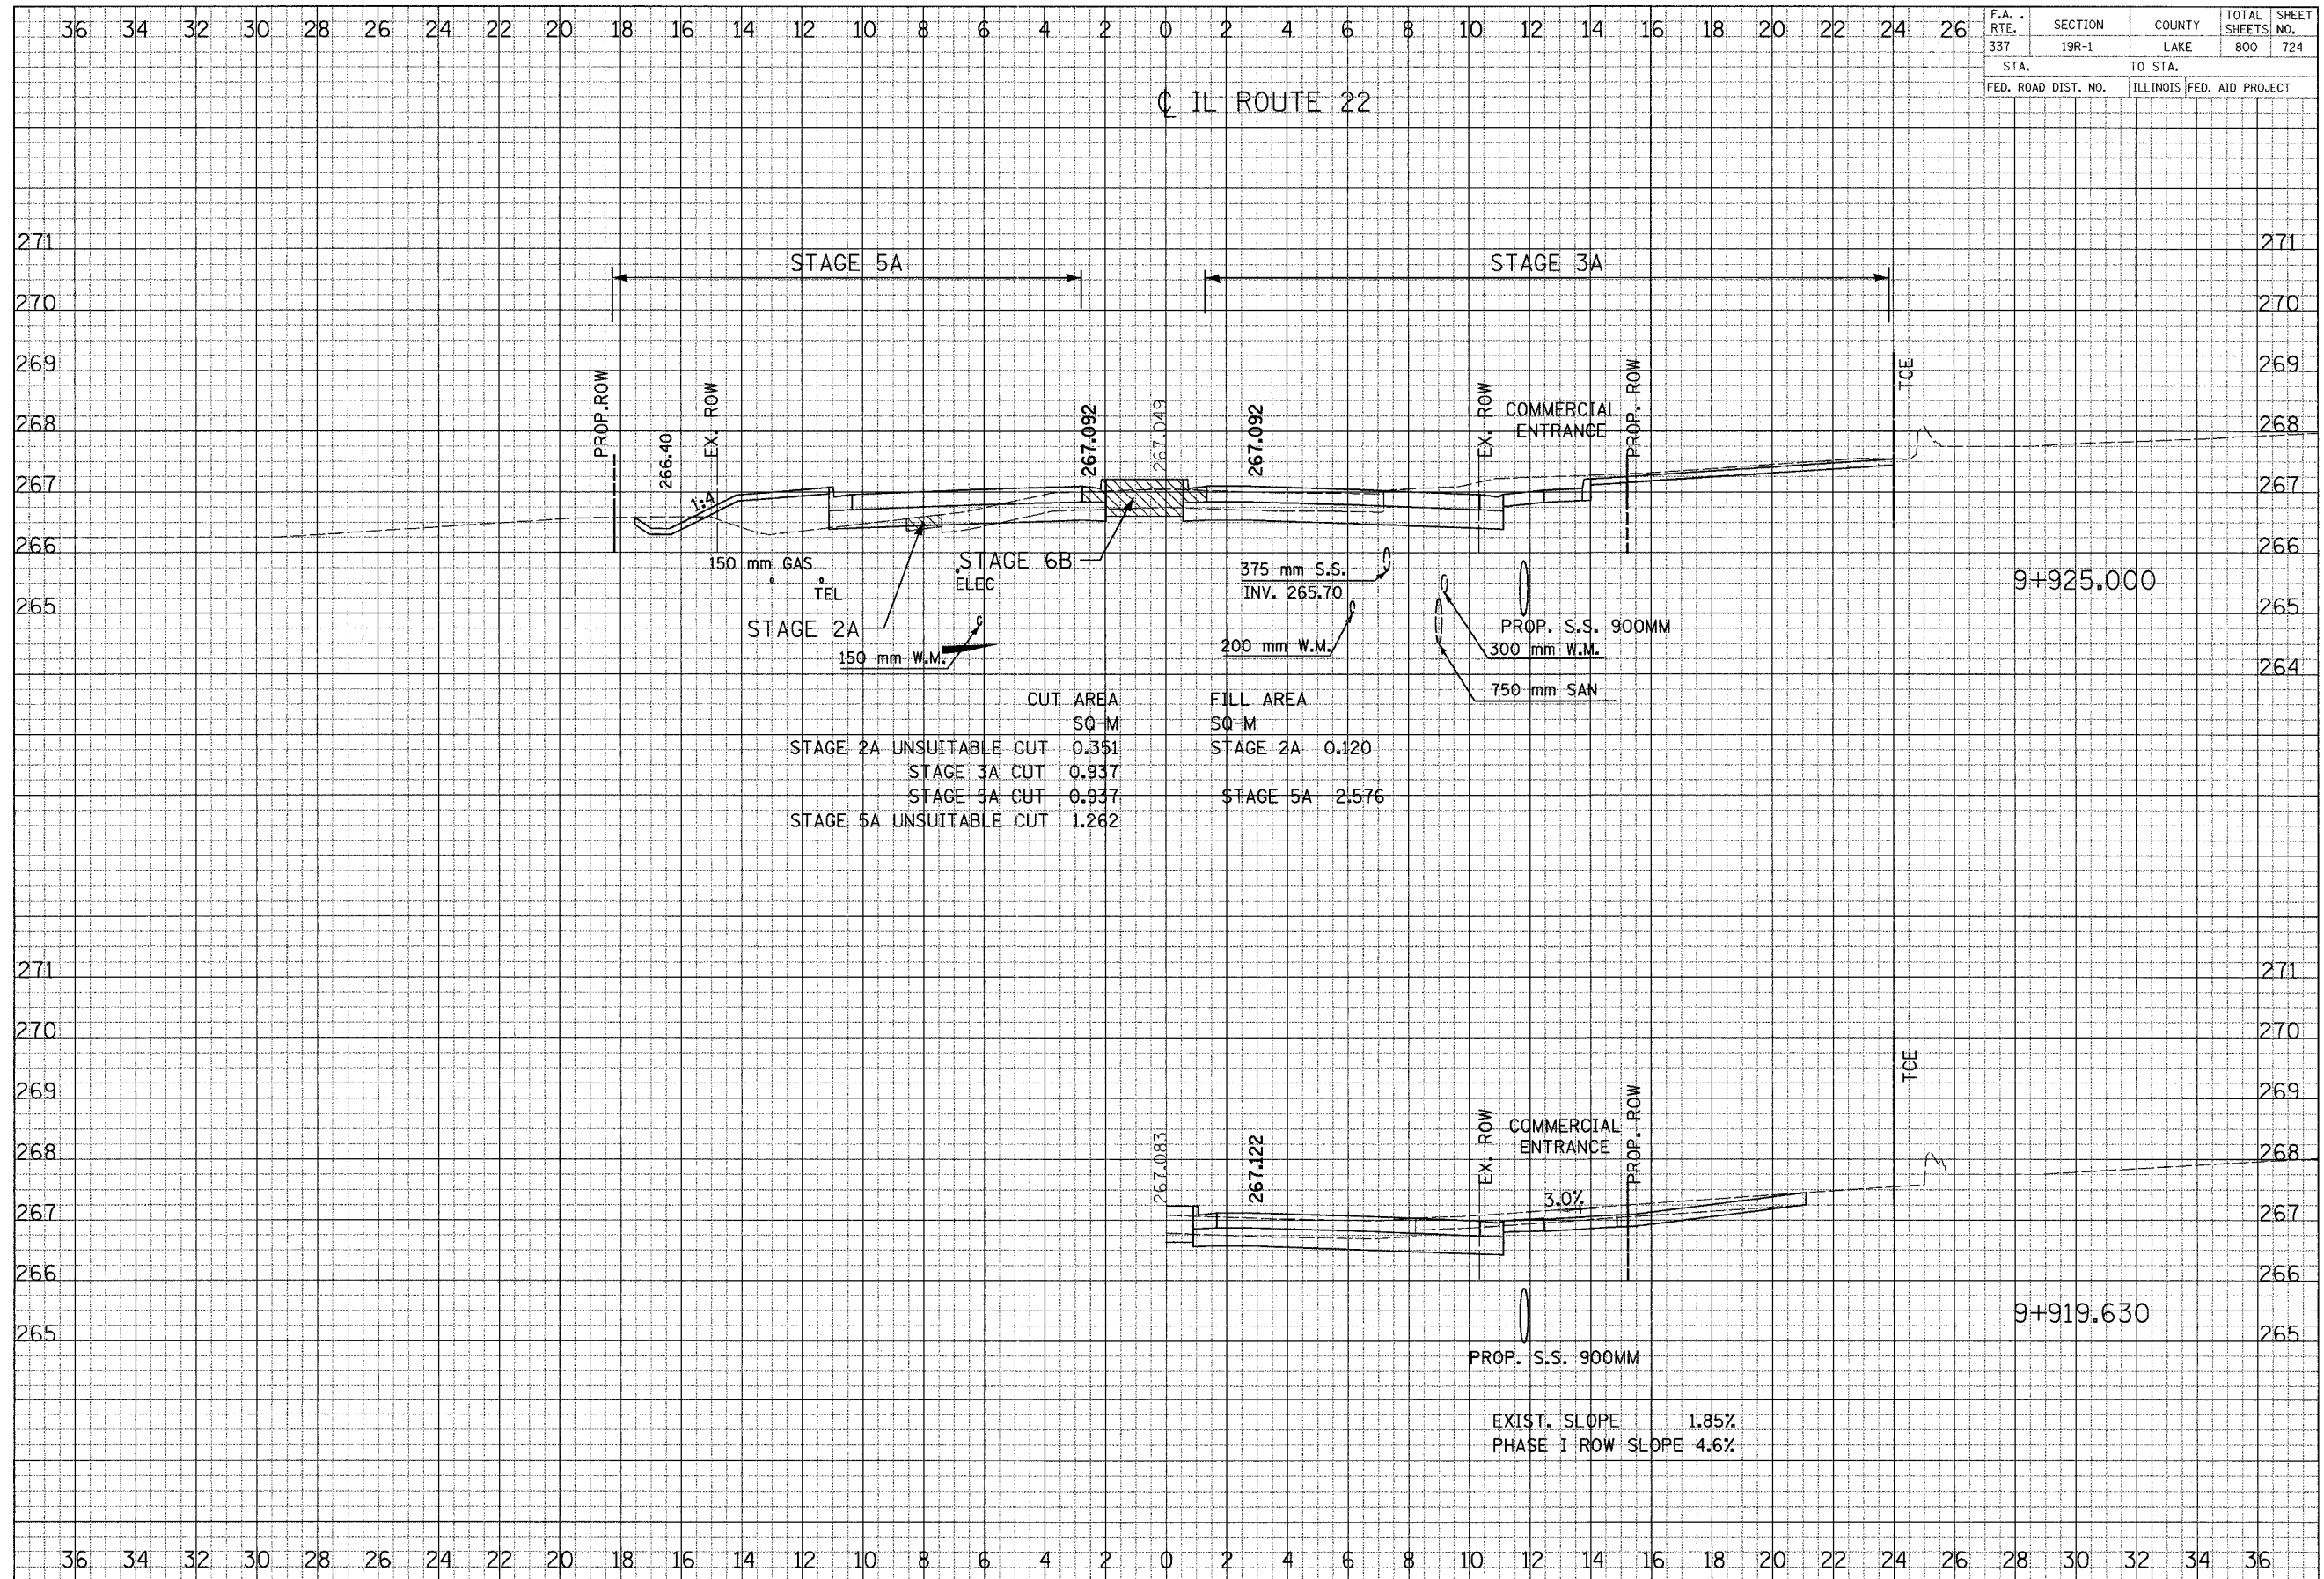

CUT AREA	FILL AREA
SQ-M	SQ-M
STAGE 2A UNSUITABLE CUT 0.351	STAGE 2A 0.120
STAGE 5A CUT 0.937	STAGE 5A 2.576
STAGE 5A UNSUITABLE CUT 1.262	


