


F.A. RTE.	SECTION	COUNTY	TOTAL SHEETS	SHEET NO.
337	19R-1	LAKE	800	739
STA.		TO STA.		
FED. ROAD DIST. NO.		ILLINOIS FED. AID PROJECT		

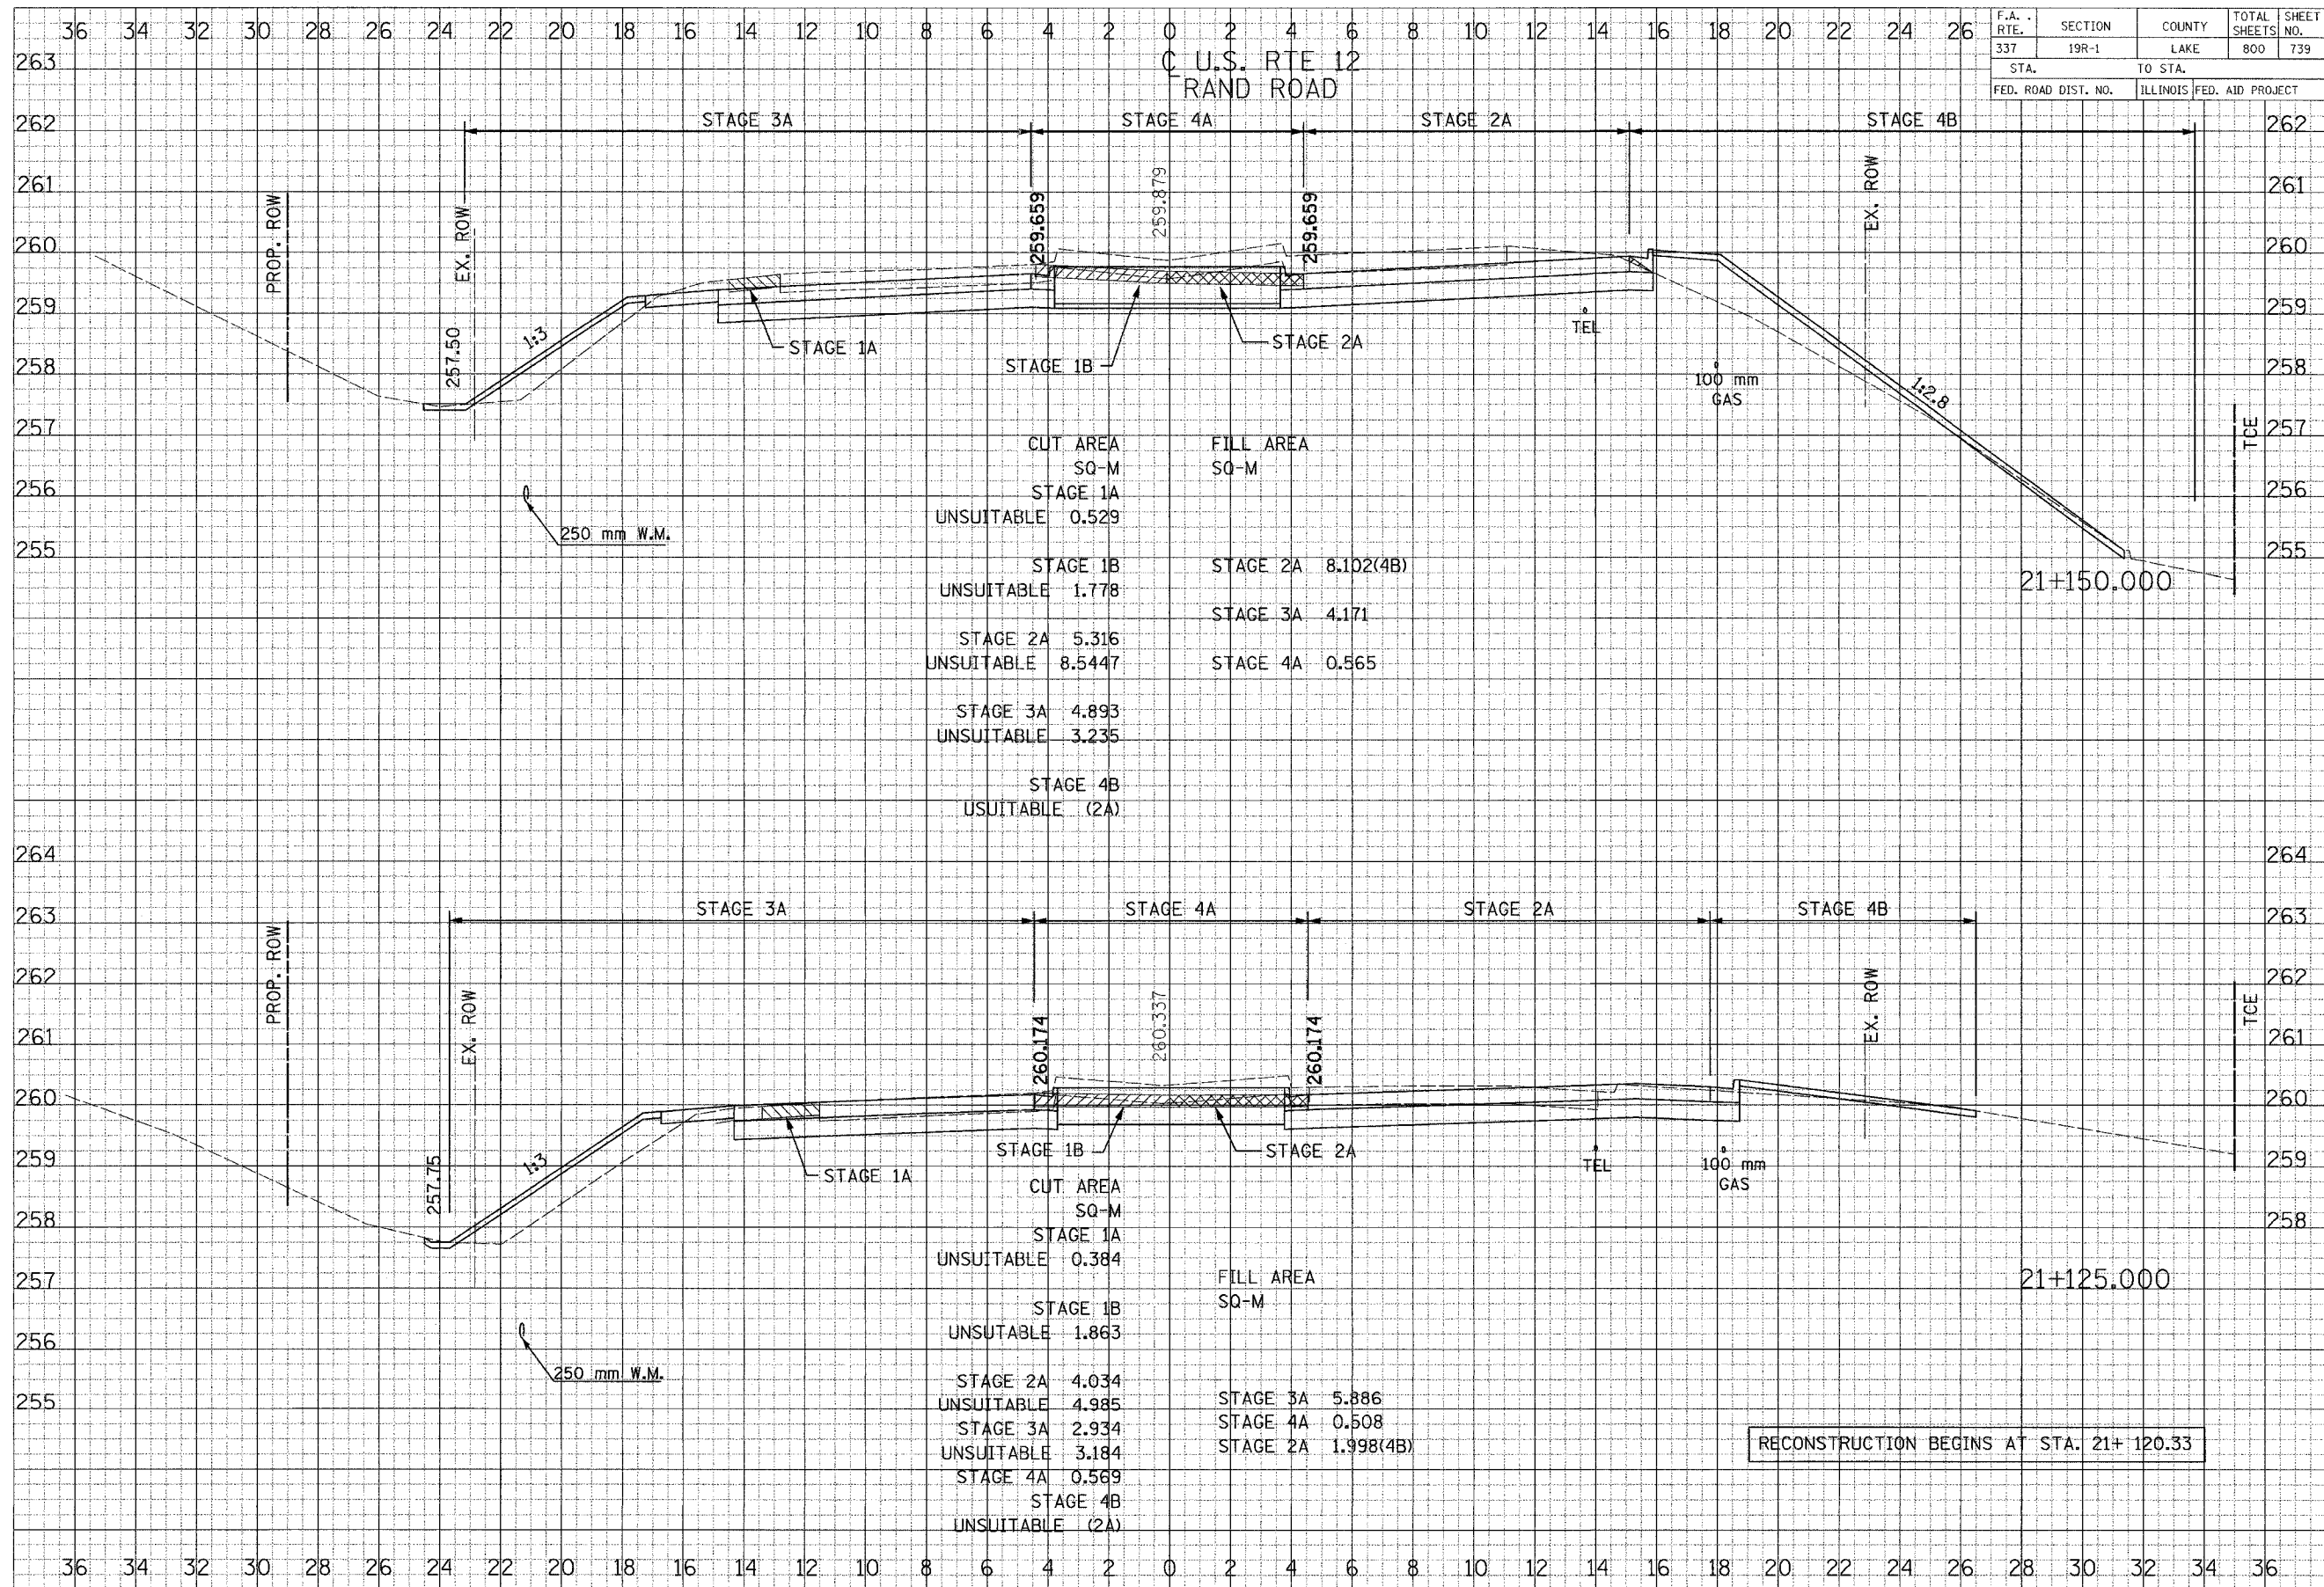

CUT AREA		FILL AREA	
STAGE	UNSUITABLE	STAGE	UNSUITABLE
STAGE 1A	0.529	STAGE 2A	8.102(4B)
STAGE 1B	1.778	STAGE 3A	4.171
STAGE 2A	5.316	STAGE 4A	0.565
STAGE 2A UNSUITABLE	8.5447		
STAGE 3A	4.893		
STAGE 3A UNSUITABLE	3.235		
STAGE 4B			
STAGE 4B UNSUITABLE	(2A)		

CUT AREA		FILL AREA	
STAGE	UNSUITABLE	STAGE	UNSUITABLE
STAGE 1A	0.384	STAGE 3A	5.886
STAGE 1B	1.863	STAGE 4A	0.508
STAGE 2A	4.034	STAGE 2A	1.998(4B)
STAGE 2A UNSUITABLE	4.985		
STAGE 3A	2.934		
STAGE 3A UNSUITABLE	3.184		
STAGE 4A	0.569		

RECONSTRUCTION BEGINS AT STA. 21+ 120.33



