


**W** Wang Engineering, INC.  
Consulting Geotechnical and Environmental Engineers  
wangeng3@wangeng.com  
1145 Main Street  
Lombard, IL 60148  
Telephone: 630 953-9928  
Fax: 630 953-9938

**BORING LOG 6MIJ3**  
WEI Job No.: 414-07-01  
Client: T. Y. LIN International  
Project: Dan Ryan Improvements; IDOT No. D-91-421-01  
Location: From 95th Street to South of 69th Street

Datum: CCD  
Elevation: -5.03 ft  
North: ft  
East: ft  
Station: 2027+51  
Offset: 64' RT

Page 1 of 1

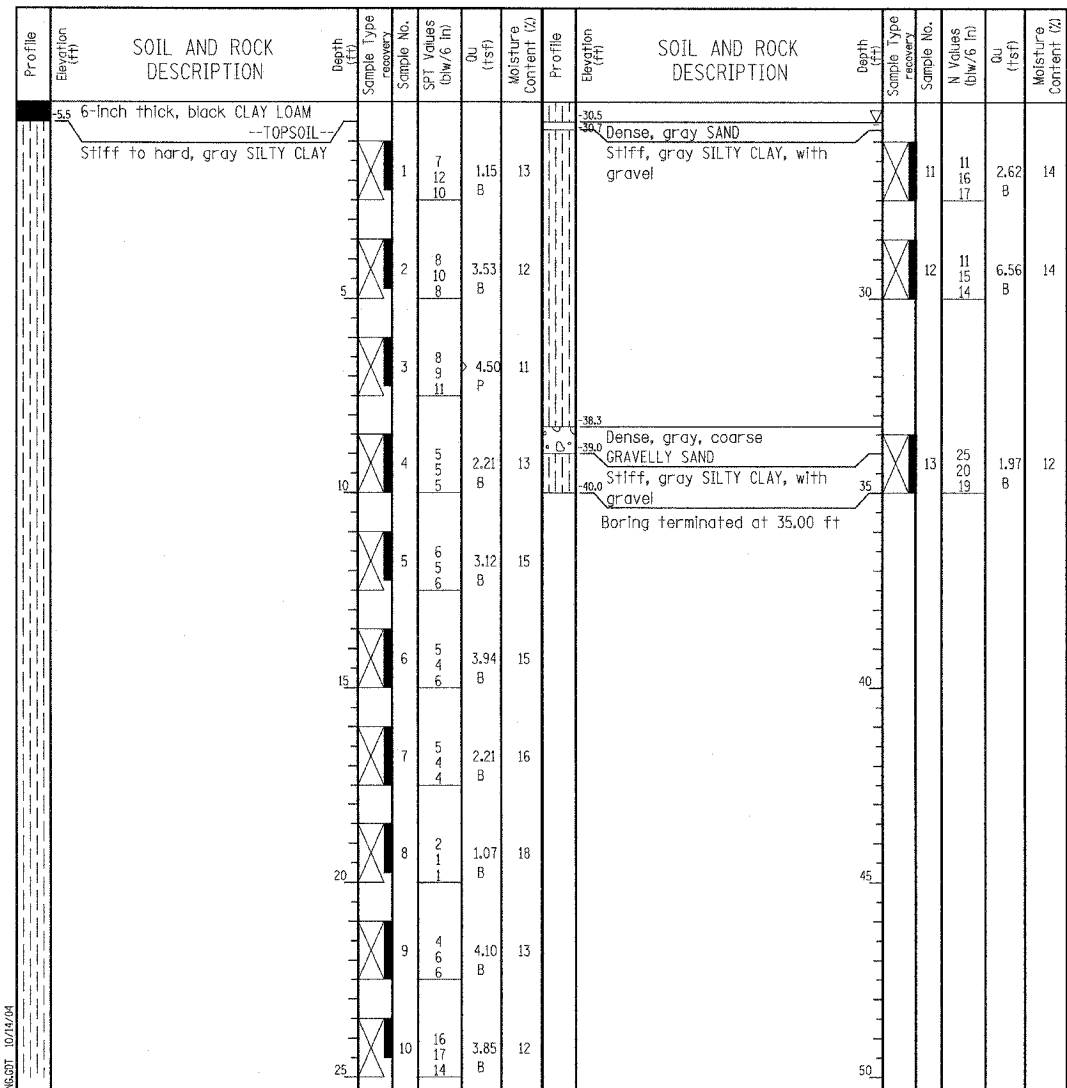


GENERAL NOTES				WATER LEVEL DATA	
Begin Drilling	08-13-2004	Complete Drilling	08-13-2004	While Drilling	25.50 ft
Drilling Contractor	Patrick Drilling	Drill Rig	CME 75 ATV	At Completion of Drilling	DRY
Driller	J&L	Logger	Y. Shiu	Time After Drilling	NA
Drilling Method	3.25" ID. HSA; Boring backfilled with bentonite upon completion				

**W** Wang Engineering, INC.  
Consulting Geotechnical and Environmental Engineers  
wangeng3@wangeng.com  
1145 Main Street  
Lombard, IL 60148  
Telephone: 630 953-9928  
Fax: 630 953-9938

**BORING LOG 5MAB1**  
WEI Job No.: 414-07-01  
Client: T. Y. LIN International  
Project: Dan Ryan Improvements; IDOT No. D-91-421-01  
Location: From 95th Street to South of 69th Street

Datum: CCD  
Elevation: 8.67 ft  
North: 1840093.66 ft  
East: 1178147.09 ft  
Station: 2032+41  
Offset: 87' RT

Page 1 of 1

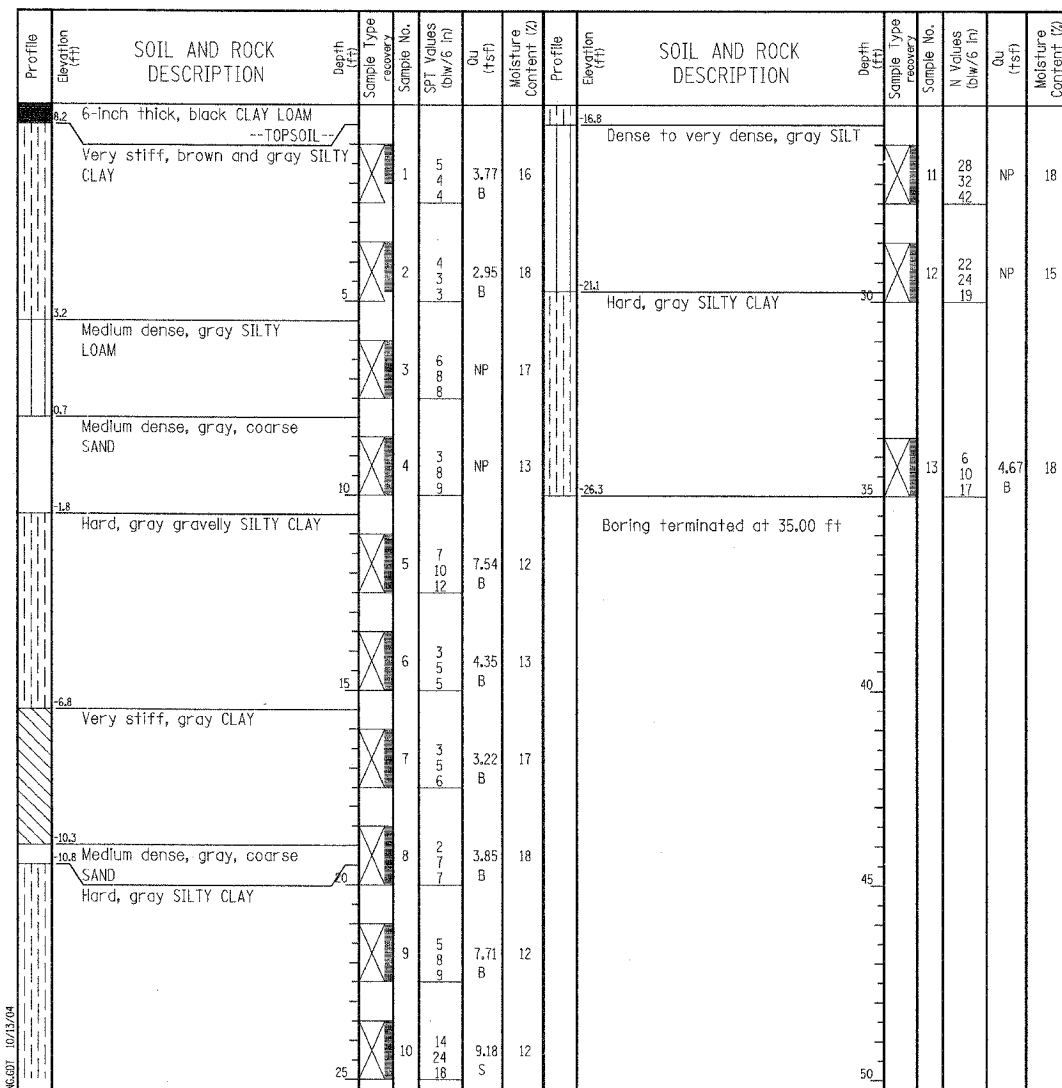

GENERAL NOTES				WATER LEVEL DATA	
Begin Drilling	08-12-2004	Complete Drilling	08-13-2004	While Drilling	DRY
Drilling Contractor	Patrick Drilling	Drill Rig	CME 75 ATV	At Completion of Drilling	DRY
Driller	J&L	Logger	Y. Shiu	Time After Drilling	NA
Drilling Method	3.25" ID. HSA; Boring backfilled with bentonite upon completion				

**LEGEND**

NP	NON-PLASTIC
B	BULGE FAILURE
S	SHEAR FAILURE
P	POCKET PENETROMETER

**TYLIN INTERNATIONAL**

REVISIONS	
NAME	DATE

ILLINOIS DEPARTMENT OF TRANSPORTATION  
F.A.I. 90/94 (DAN RYAN EXPRESSWAY)  
31st STREET to I-57  
**BORING LOGS FOR HMLT'S  
6 MIJ3 & 5 MAB1**

S.N. DESIGNED BY: DJR  
SCALE: N.T.S. DRAWN BY: DJR  
DATE: OCTOBER 29, 2004 CHECKED BY: TD

10/15/2004 12:50:51 PM