


ALARM WIRING LAYOUT  
NOT TO SCALE

- NOTES:
1. ALL ALARM WIRE INSULATION SHALL BE THWN UNLESS NOTED OTHERWISE
  2. QUANTITY OF ALARM & CONTROL WIRE SIZE PER MANUFACTURER'S RECOMMENDATION.

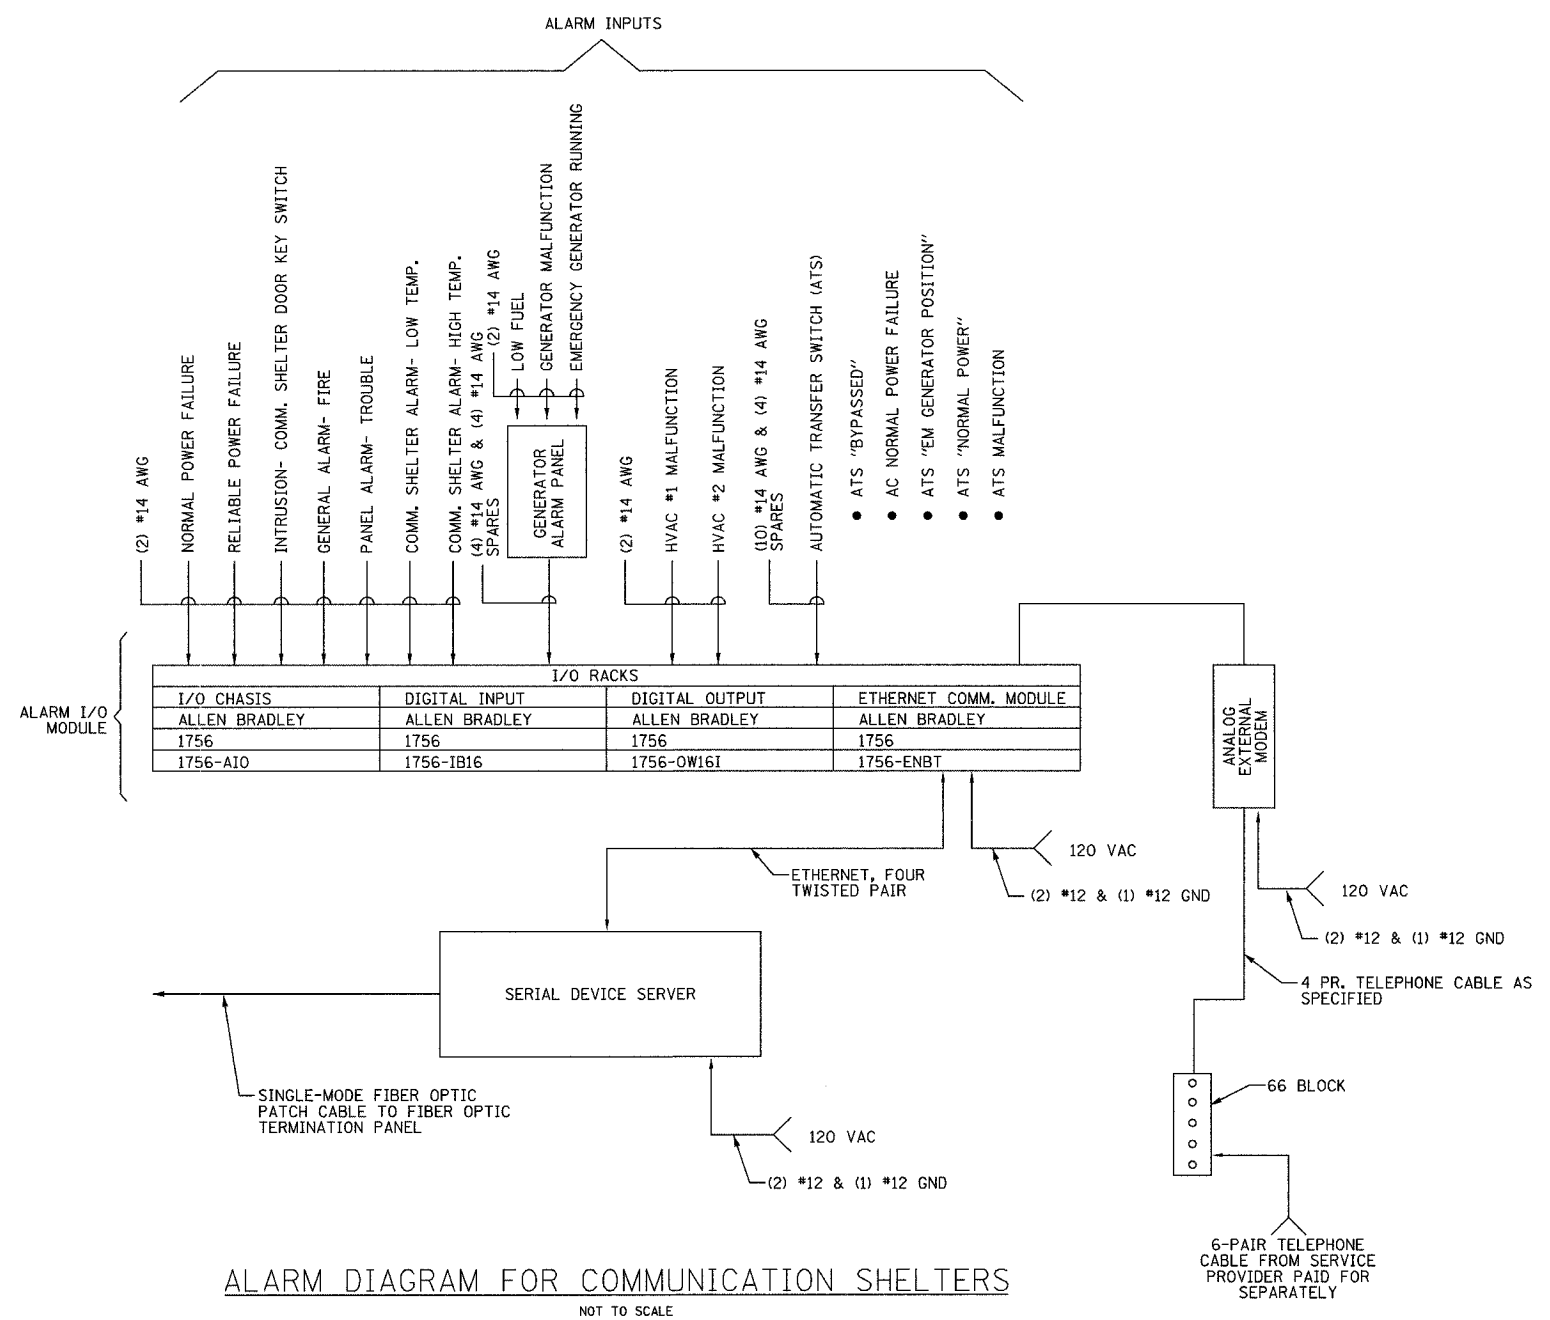

ALARM DIAGRAM FOR COMMUNICATION SHELTERS  
NOT TO SCALE

REVISIONS	
NAME	DATE
REVISION 1	12/17/04

P:\030019035\118\cadd\comm\207\92a.dwg 12/15/2004 01:50:06 PM