



F.A.P. RTE.	SECTION	COUNTY	TOTAL SHEETS	SHEET NO.
595	1-3-K	ROCK ISLAND	476	134

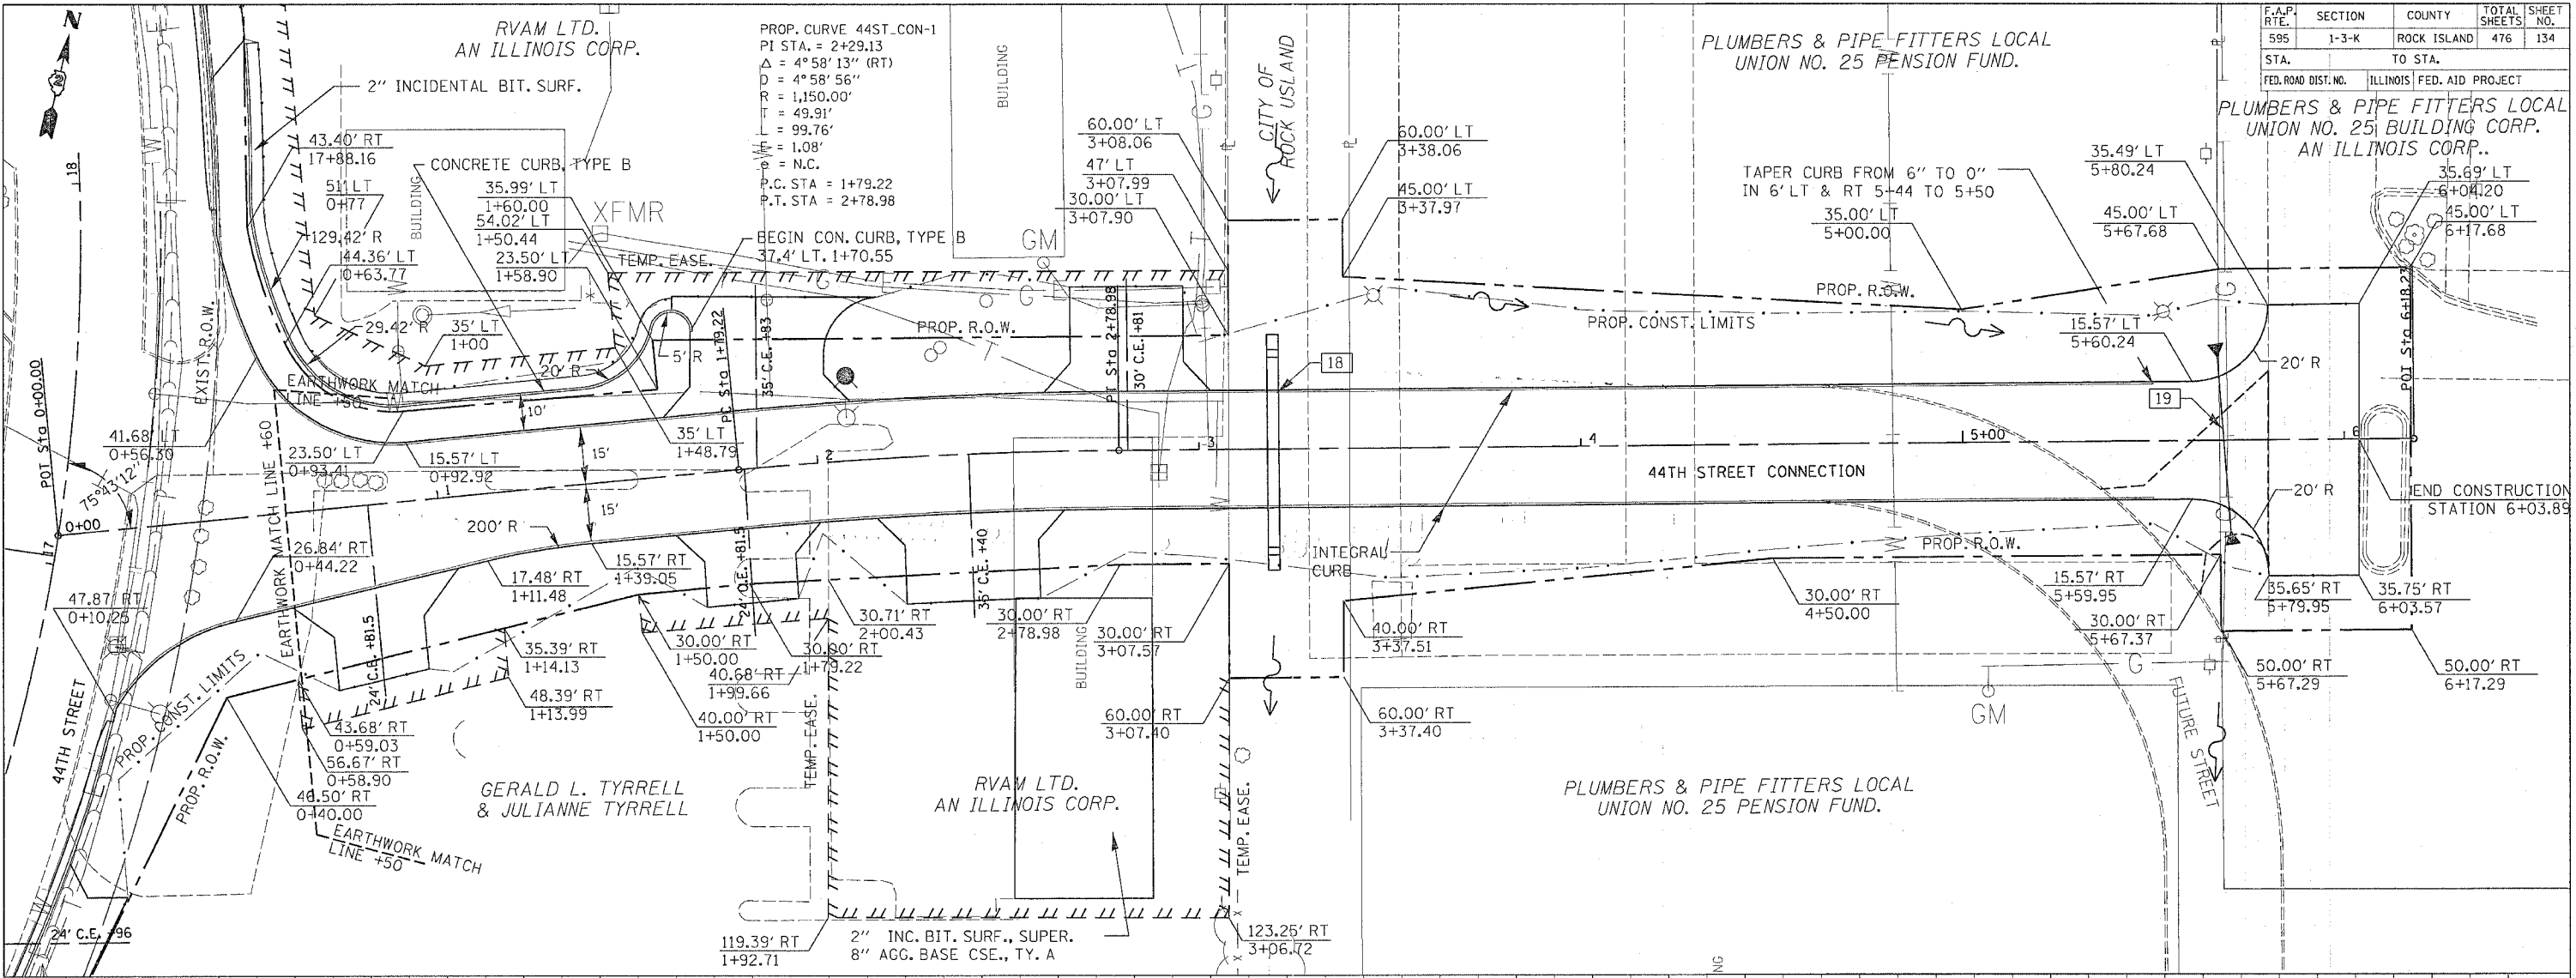

DATE	BY	REVISION

DATE	BY	REVISION

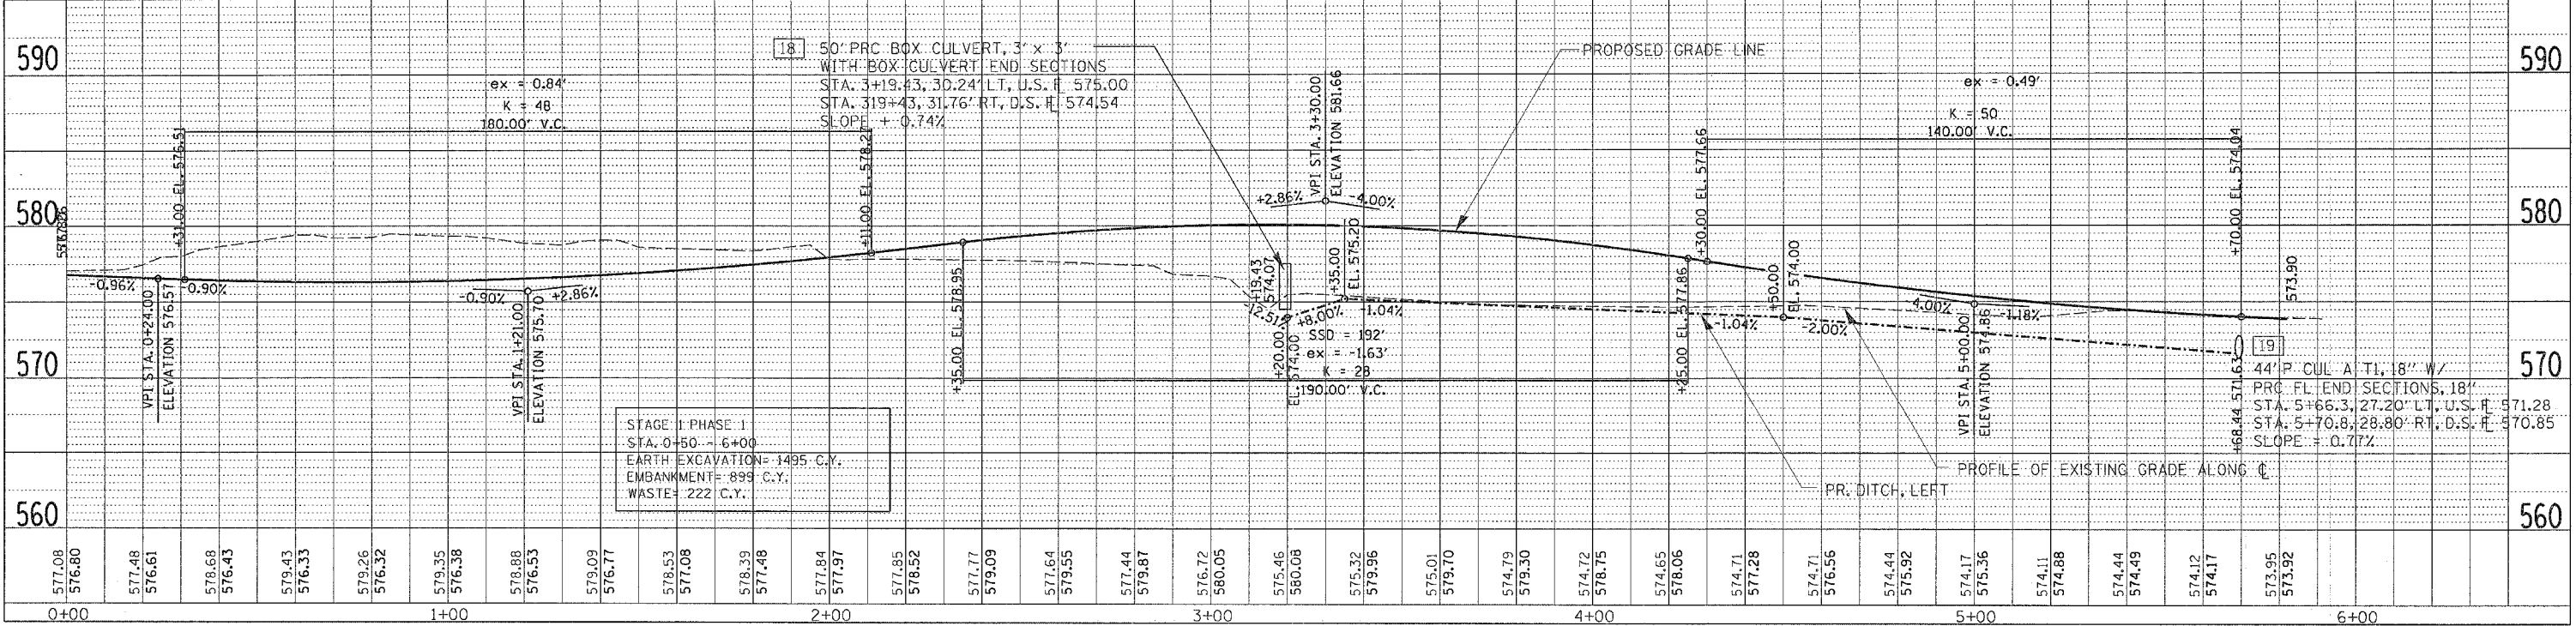

44TH STREET CONNECTOR - STA. 0+00 TO STA. 5+95.39