
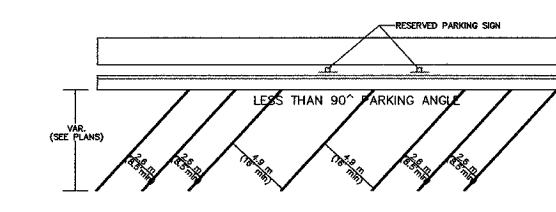
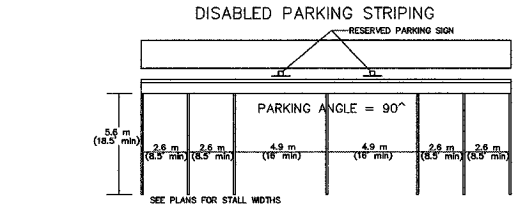




64A38
 28/24

RESERVED PARKING SIGN DETAIL

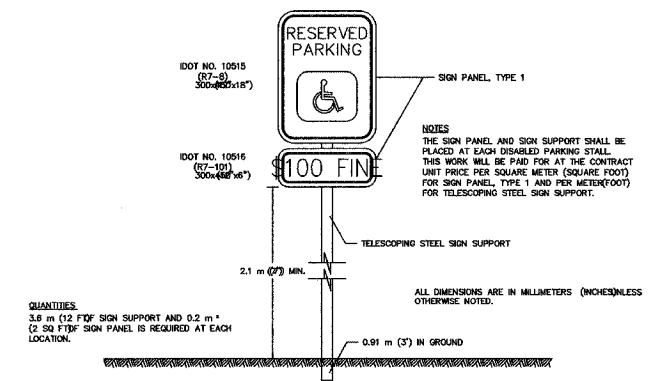

RESERVED PARKING SIGN DETAIL 44.2
 REVISED 10-15-04


DISABLED RAMP DETAIL

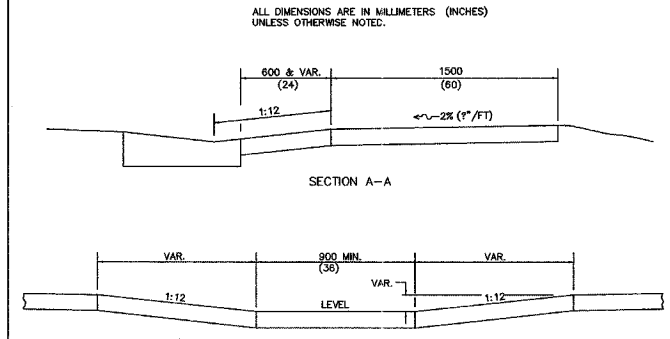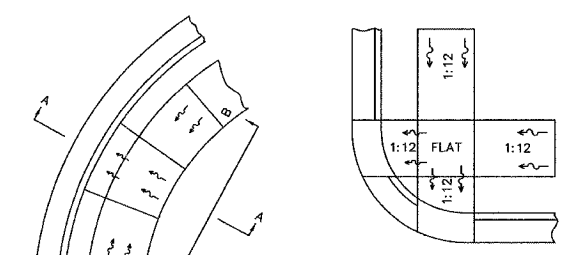

NOTES: THIS DETAIL TO BE USED IN CONJUNCTION WITH STATE STANDARD 424001.
 THE MAXIMUM ALLOWABLE CROSS SLOPE FOR SIDEWALK IS 2% (1" / FT) .
 THE MAXIMUM ALLOWABLE SIDEWALK GRADE IS 8% (1 1/2" / FT) IF SPACE LIMITATIONS PROHIBIT THE USE OF THE 1:12 SLOPE, THEN SLOPES BETWEEN 1:10 ARE 1:12 ARE PERMITTED FOR A MAXIMUM RISE OF 150(6) . SLOPES 1:8 AND 1:10 ARE ALLOWED FOR A MAXIMUM RISE OF 75(3) . SLOPES STEEPER THAN 1:8 ARE NOT PERMITTED.
 THE DEPRESSIONED CURB IS NOT STANDARD. THE RISE IS 13(1/2) INSTEAD OF 40 (1 1/2) .

DISABLED RAMP DETAIL 60.2
 REVISED 12-8-02

DISABLED SYMBOL

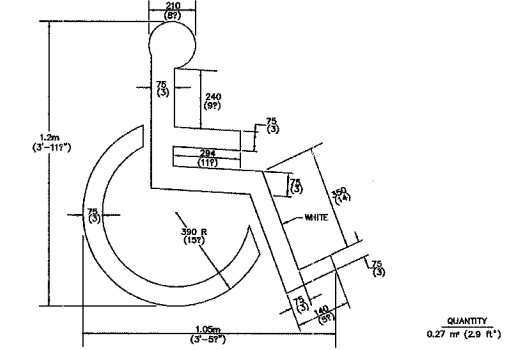

DISABLED SYMBOL 69.4
 QUANTITY 0.27 sq (2.8 sq ft)
 REVISED 5-4-04

REVISIONS		
NO.	ITEM	DATE

PLOTTING SCALE:	1"=1'
DRAWN BY:	BSL
CHECKED BY:	JWH
DATE:	DECEMBER 1, 2004

McCLURE ENGINEERING ASSOCIATES, INC.
 7282 Argus Drive Rockford, Illinois 61107
 (815) 398-2332 FAX (815) 398-2498
 Design Firm License: Illinois #184-000816

DISTRICT 2 STANDARDS
 CITY OF ROCKFORD
 WALNUT STREET (HEB) ROCKFORD, ILLINOIS
 FILE NAME: H:\SecondSt-2004(HES)\Details.dwg SEC. 140CS-TS-3 JOB NUMBER: 04-28-04-045