

DESIGN		
INT.	DATE	REASON



PLAN	
NO.	DATE

PLOTS & CHECKS		
INT.	DATE	REASON

PROFILE	
NO.	DATE

CHECKS		
INT.	DATE	REASON

F.A.U. RTE.	SECTION	COUNTY	TOTAL SHEETS	SHEET NO.
6108	***	LA SALLE	679	91
STA. 154+00		TO STA. 159+00		
FED. ROAD DIST. NO.		ILLINOIS	FED. AID PROJECT	
*** (70X,71X)RS-1, (71X-VBR)DM		CONTRACT NO. 66225		

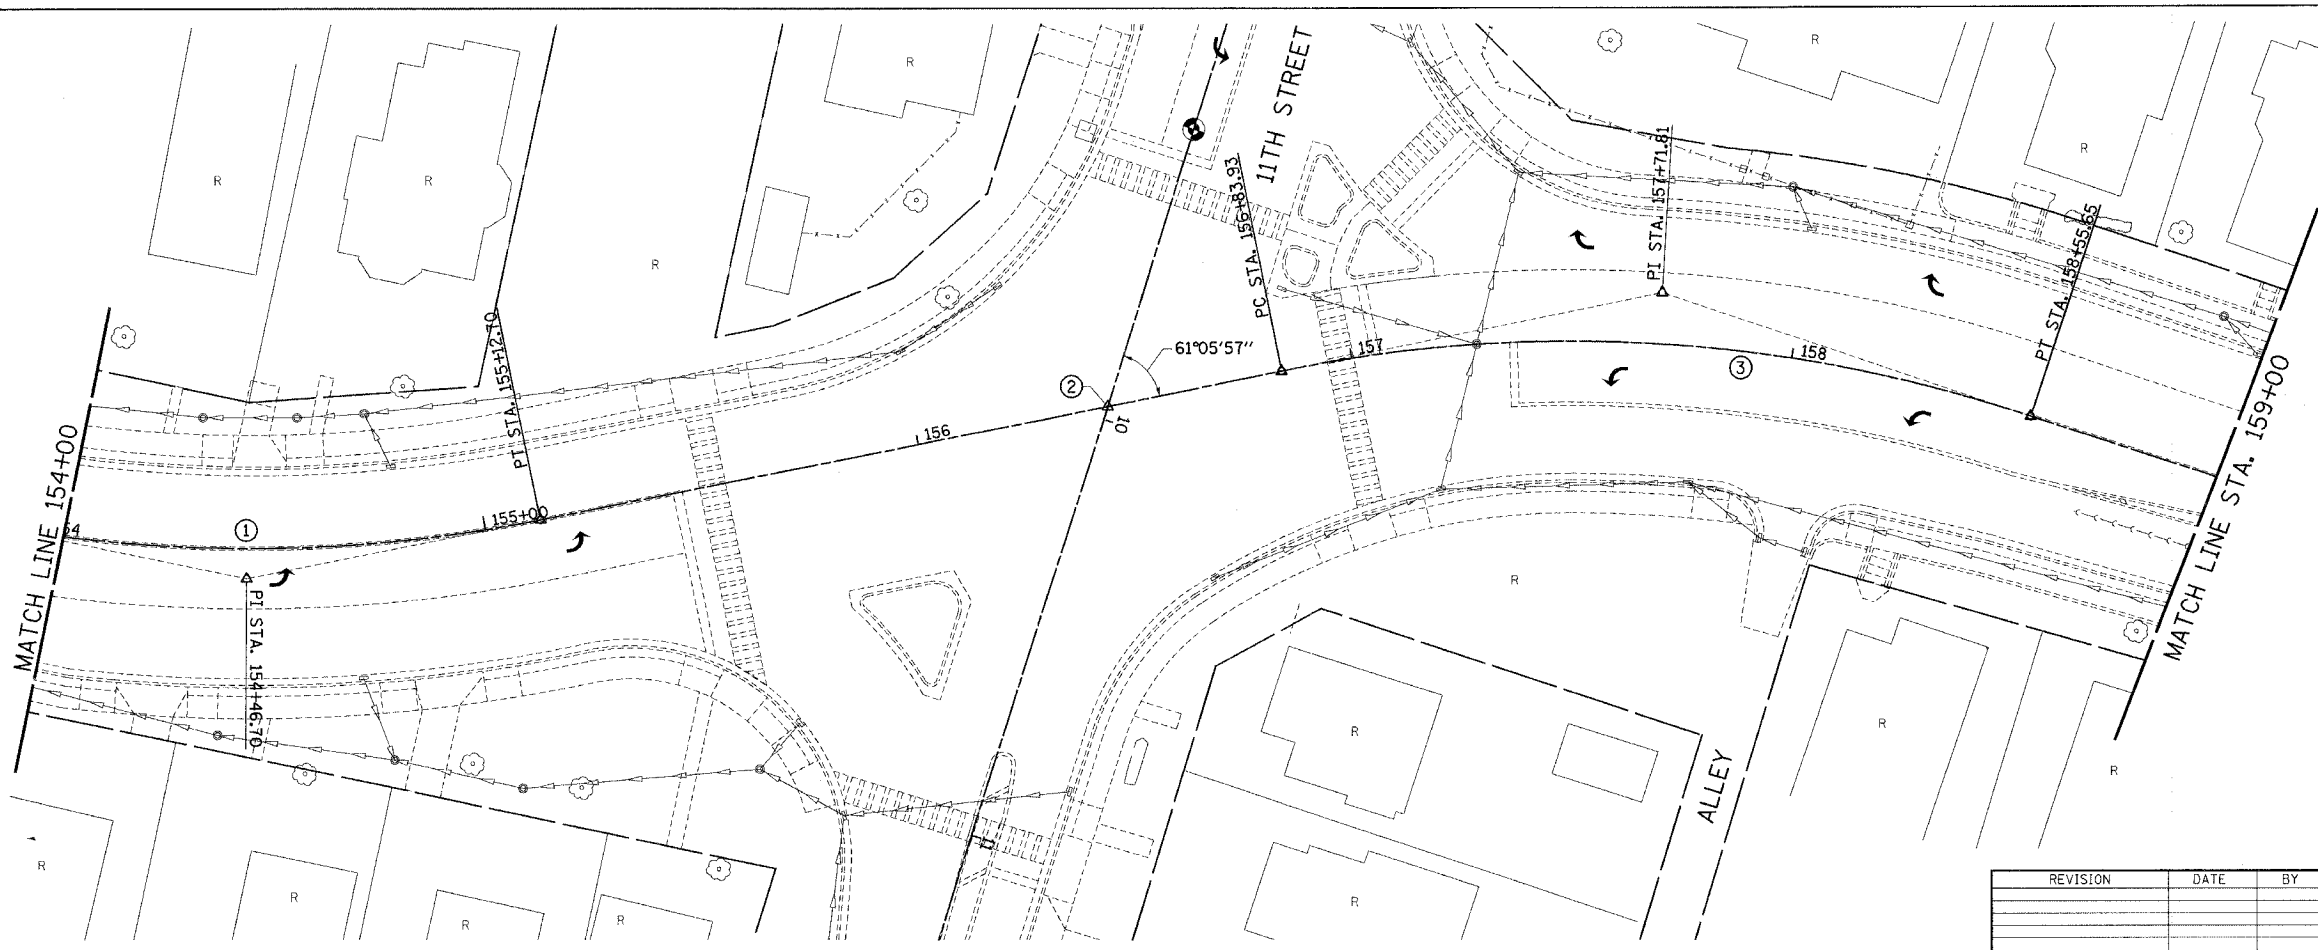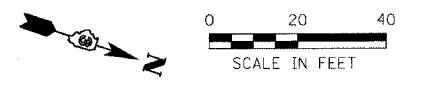


- ① CURVE DATE
P.I. STA. = 154+46.70
 $\Delta = 23^{\circ}25'59''$ (LT.)
D = 17'30'00"
T = 67.90'
L = 133.90'
R = 327.40'
E = 6.97'
P.C. STA. = 153+78.80
P.T. STA. = 155+12.70
- ② STATION EQUATION
P.I. STA. 156+43.77 (IL RTE. 9)
P.I. STA. 9+96.96 (11TH STREET)
- ③ CURVE DATE
P.I. STA. = 157+71.81
 $\Delta = 30^{\circ}03'03''$ (RT.)
D = 17'30'00"
T = 87.88'
L = 171.72'
R = 327.40'
E = 11.59'
P.C. STA. = 156+83.93
P.T. STA. = 158+55.65

REVISION	DATE	BY

GREENE & BRADFORD, INC.
OF SPRINGFIELD
REGISTERED PROFESSIONAL ENGINEERS

COMPUTER FILE NO.
PLN3518-02
PROJECT: 01194_B.S
03/16/04-RPB

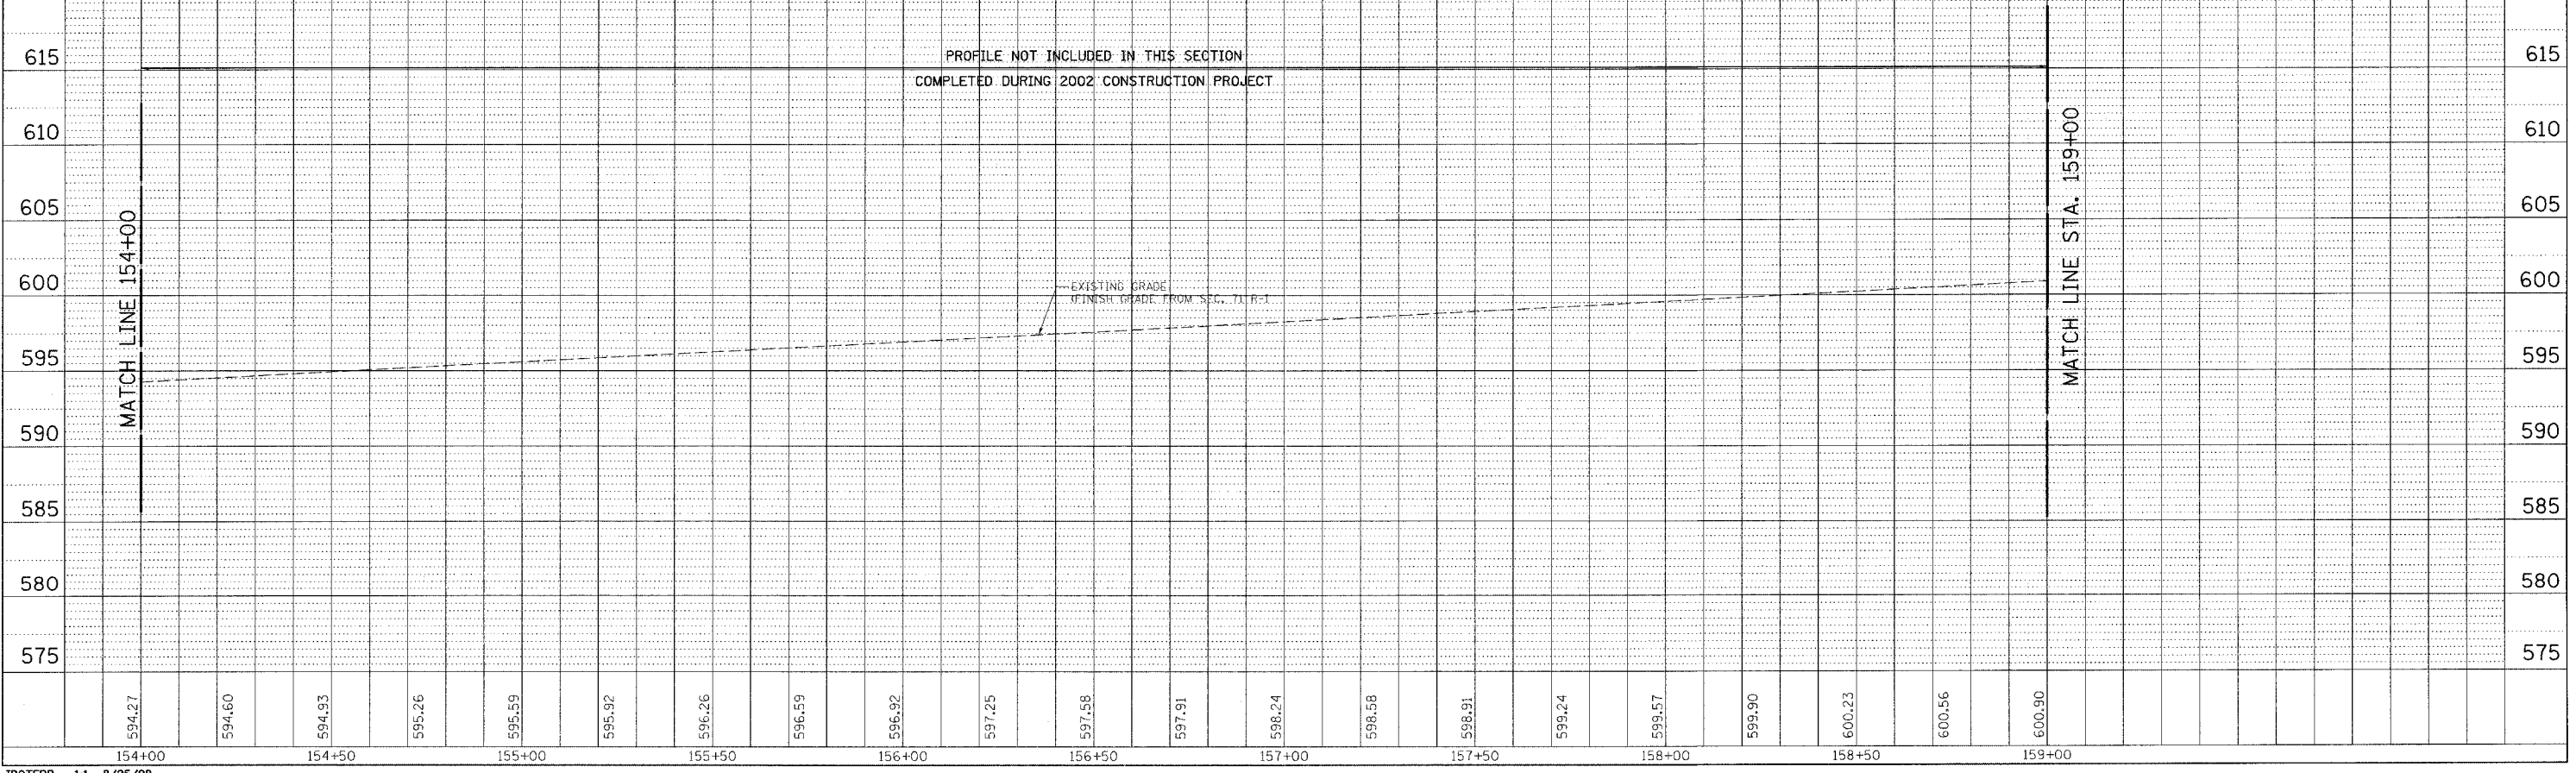


\\pant01\cadd\p1\p143761.dgn 12/10/2007 1:25:23 PM User: gmg