

DESIGN	INT.	DATE	REASON


PLAN	SURVEYED	DATE

PLOTS & CHECKS	INT.	DATE	NO.	REASON


PROFILE	SURVEYED	DATE

CHECKS	INT.	DATE	REASON

FAU RTE.	SECTION	COUNTY	TOTAL SHEETS	SHEET NO.
6108	***	LASALLE	679	146
STA. 169+00 TO STA. 174+00				
FED. ROAD DIST. NO. ILLINOIS FED. AID PROJECT				
*** (70X, 71X)RS-1, (71X-VBR)DM				
CONTRACT NO. 66225				

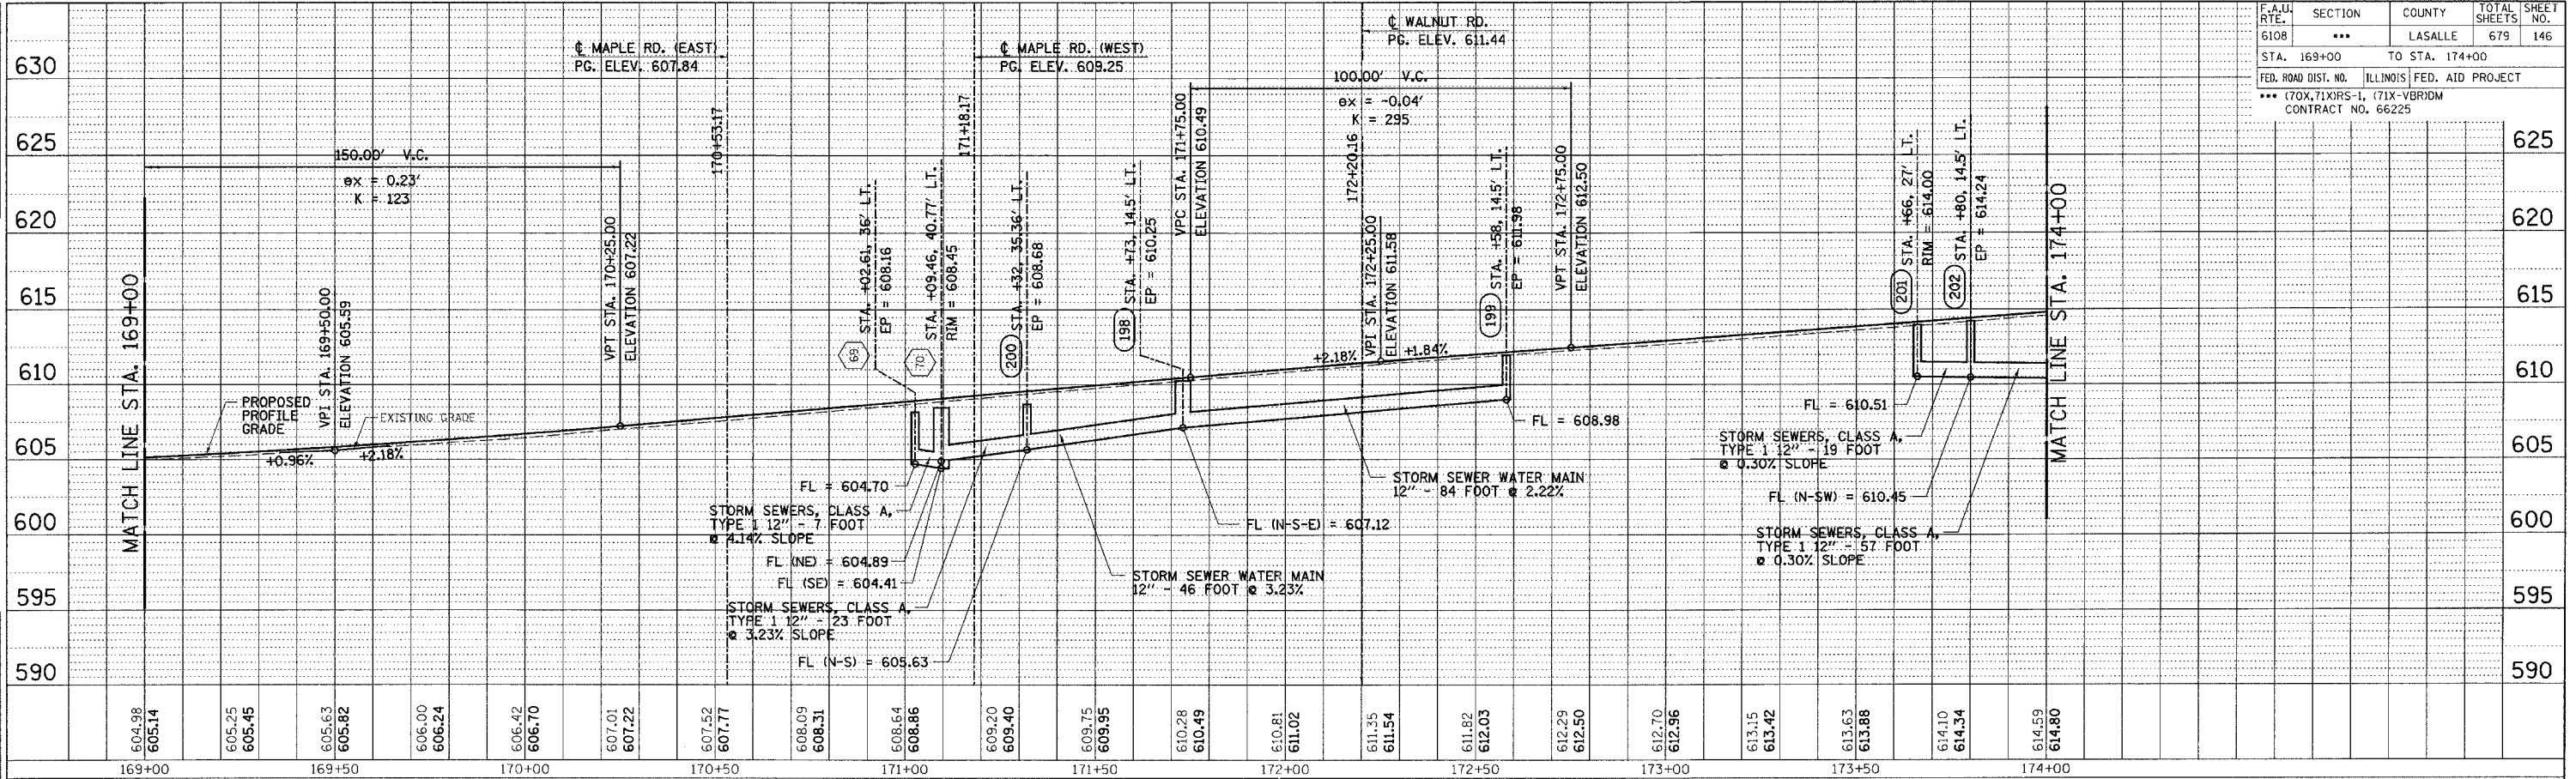

LEFT PROFILE

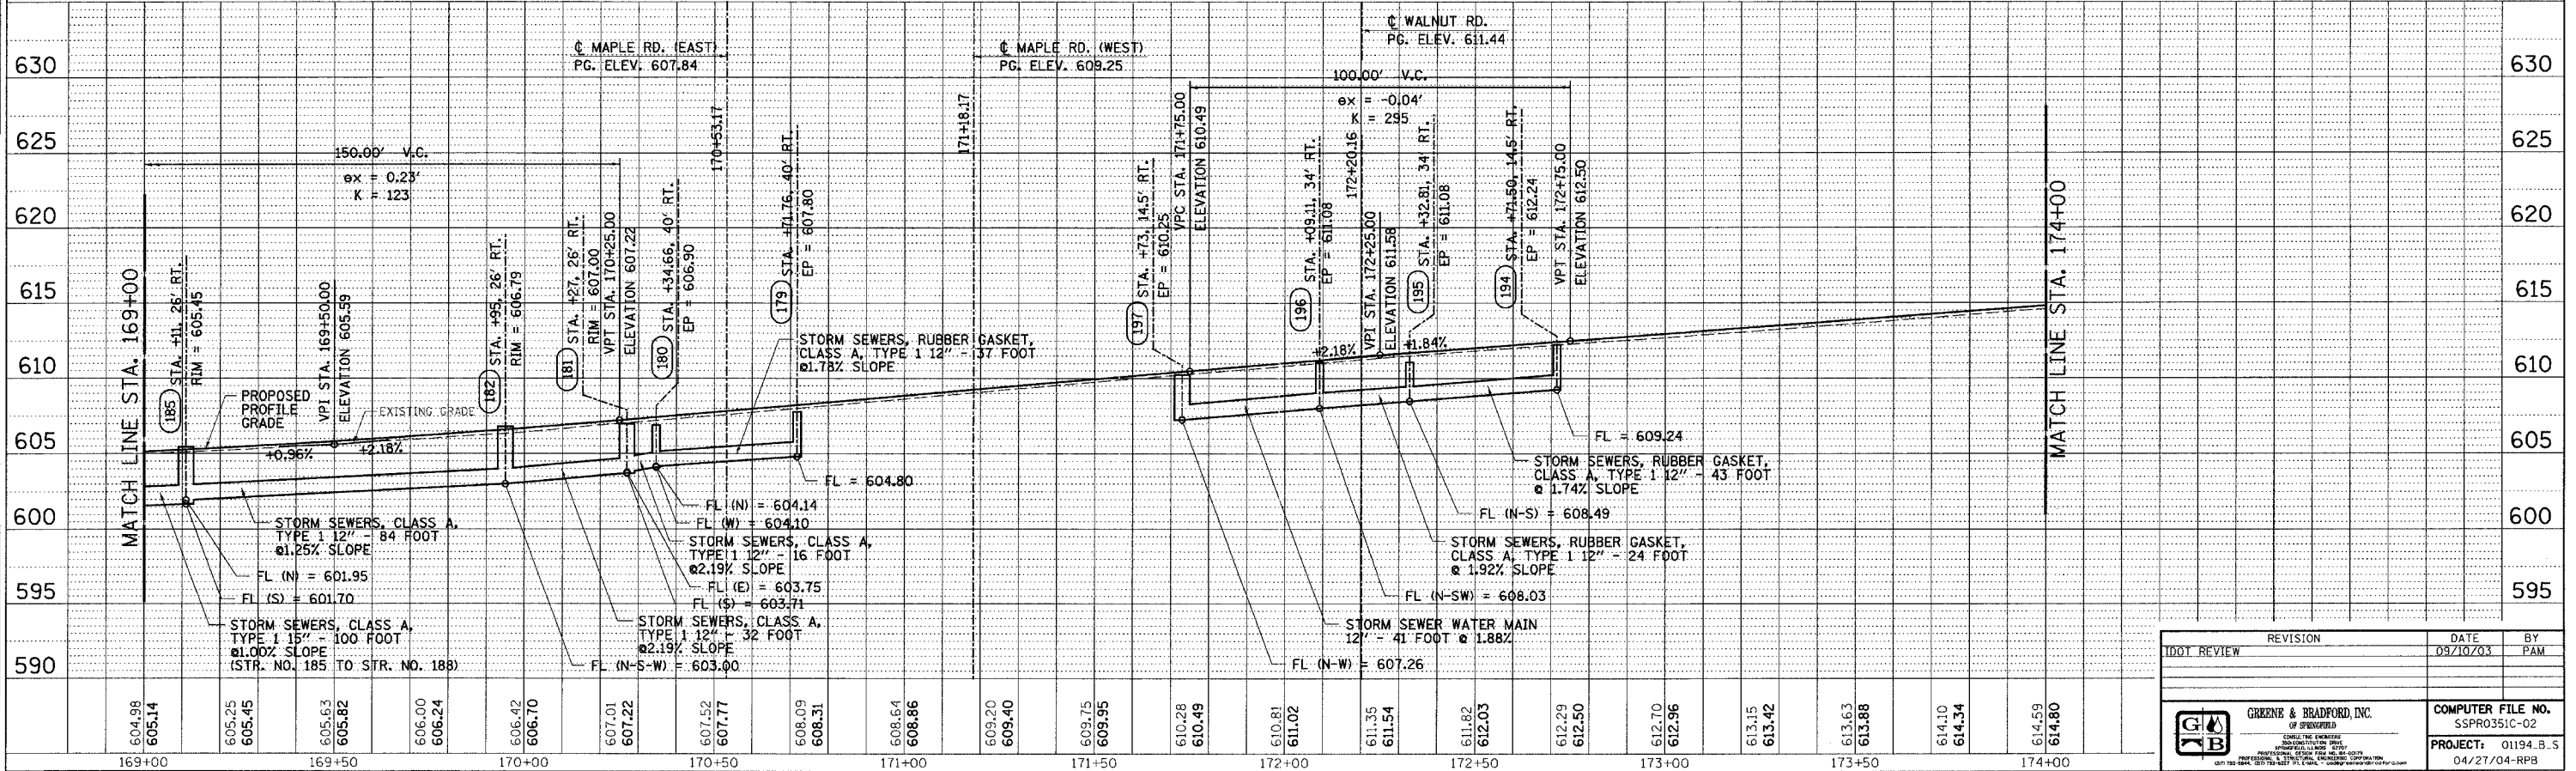

RIGHT PROFILE

REVISION	DATE	BY


GREEN & BRADFORD, INC.
 CONSULTING ENGINEERS

COMPUTER FILE NO.
 SSPP0351C-02
PROJECT: 01194.B.S
 04/27/04-RPB