



DESIGN		
INT.	DATE	REASON

PLAN		BY		DATE	

PLOTS & CHECKS		
INT.	DATE NO.	REASON

PROFILE		BY		DATE	

CHECKS		
INT.	DATE	REASON

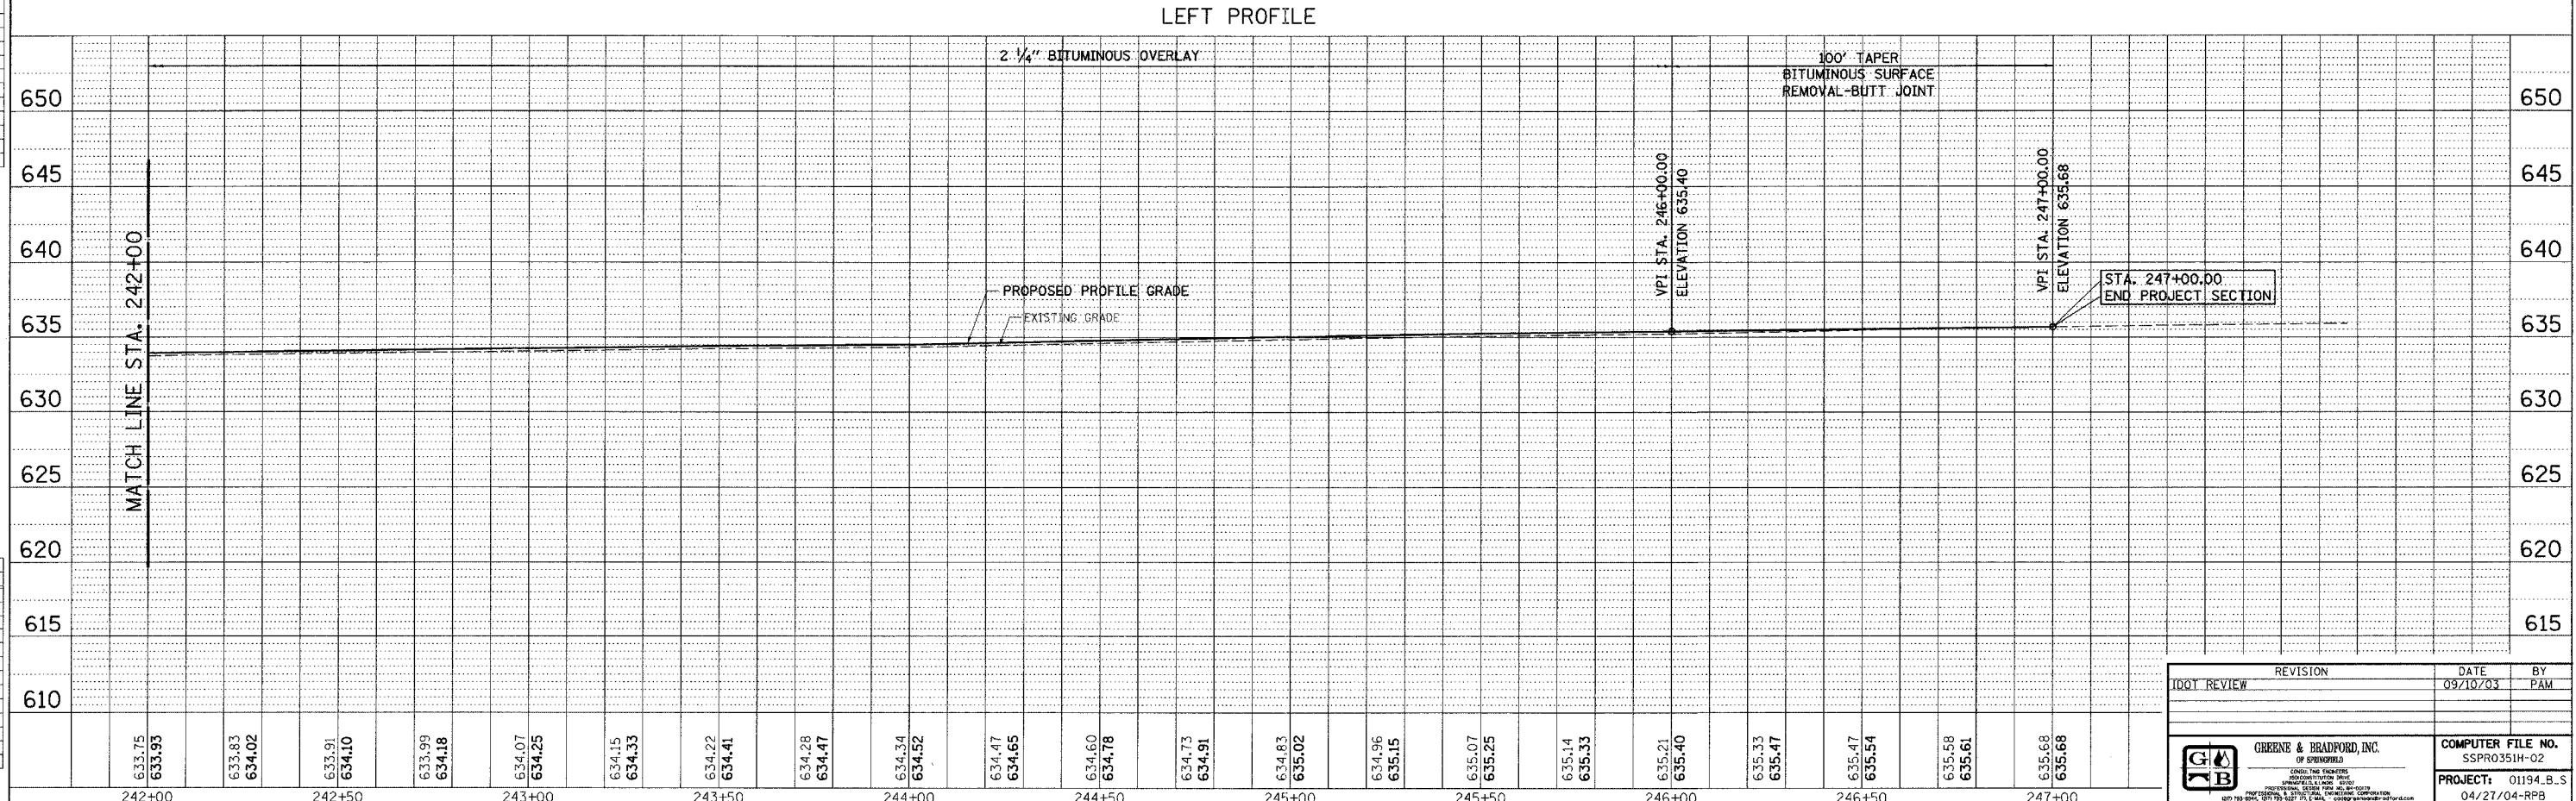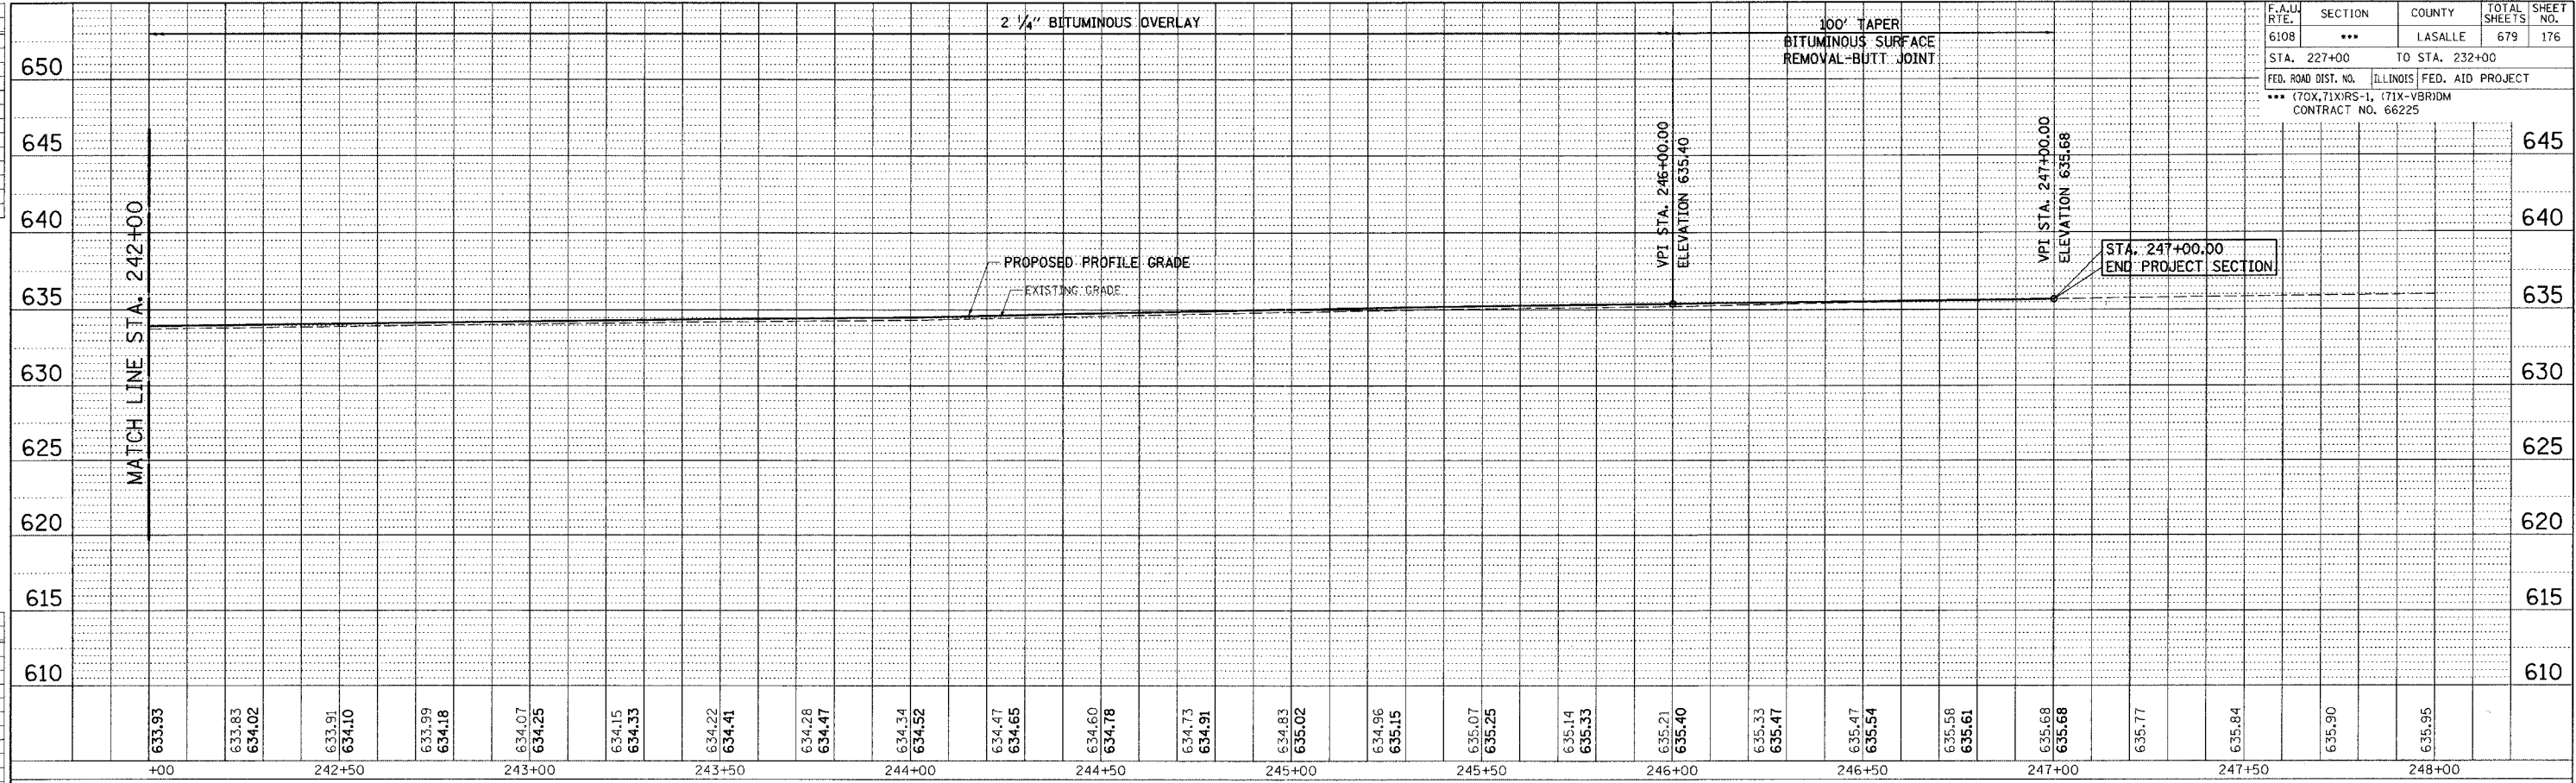

F.A.U. RTE.	SECTION	COUNTY	TOTAL SHEETS	SHEET NO.
6108	***	LASALLE	679	176
STA. 227+00		TO STA. 232+00		
FED. ROAD DIST. NO.		ILLINOIS FED. AID PROJECT		
*** (70X,71X)RS-1, (71X-VBR)DM				
CONTRACT NO. 66225				

REVISION		DATE	BY

**GREENE & BRADFORD, INC.**  
CONSULTING ENGINEERS  

COMPUTER FILE NO.  
SSPR0351H-02  
PROJECT: 01194.B.S  
04/27/04-RPB

ID0TPP-20 - 1x20 8/07/00

RIGHT PROFILE

DRAINAGE & UTILITIES - FAU 6108 (IL. RTE. 351) LASALLE COUNTY