

DESIGN		
INT.	DATE	REASON


FINAL SURVEY	BY	DATE
SUPERVISOR		
PLOTTED		
TEMPLATE		
AREAS		
CHECKED		

PLOTS & CHECKS		
INT.	DATE	REASON

ORIGINAL SURVEY	BY	DATE
SUPERVISOR		
PLOTTED		
TEMPLATE		
AREAS		
CHECKED		

CHECKS		
INT.	DATE	REASON

P. A. U. NO.	SECTION	COUNTY	TOTAL SHEETS	SHEET NO.
6108	***	LA SALLE	679	352
STA. 148+55.34		TO STA. 148+25.00		
FED. ROAD DIST. NO.	ILLINOIS	FED. AID PROJECT		
*** (70X,71X)RS-1, (71X-VBR)DM, CONTRACT NO. 66225				

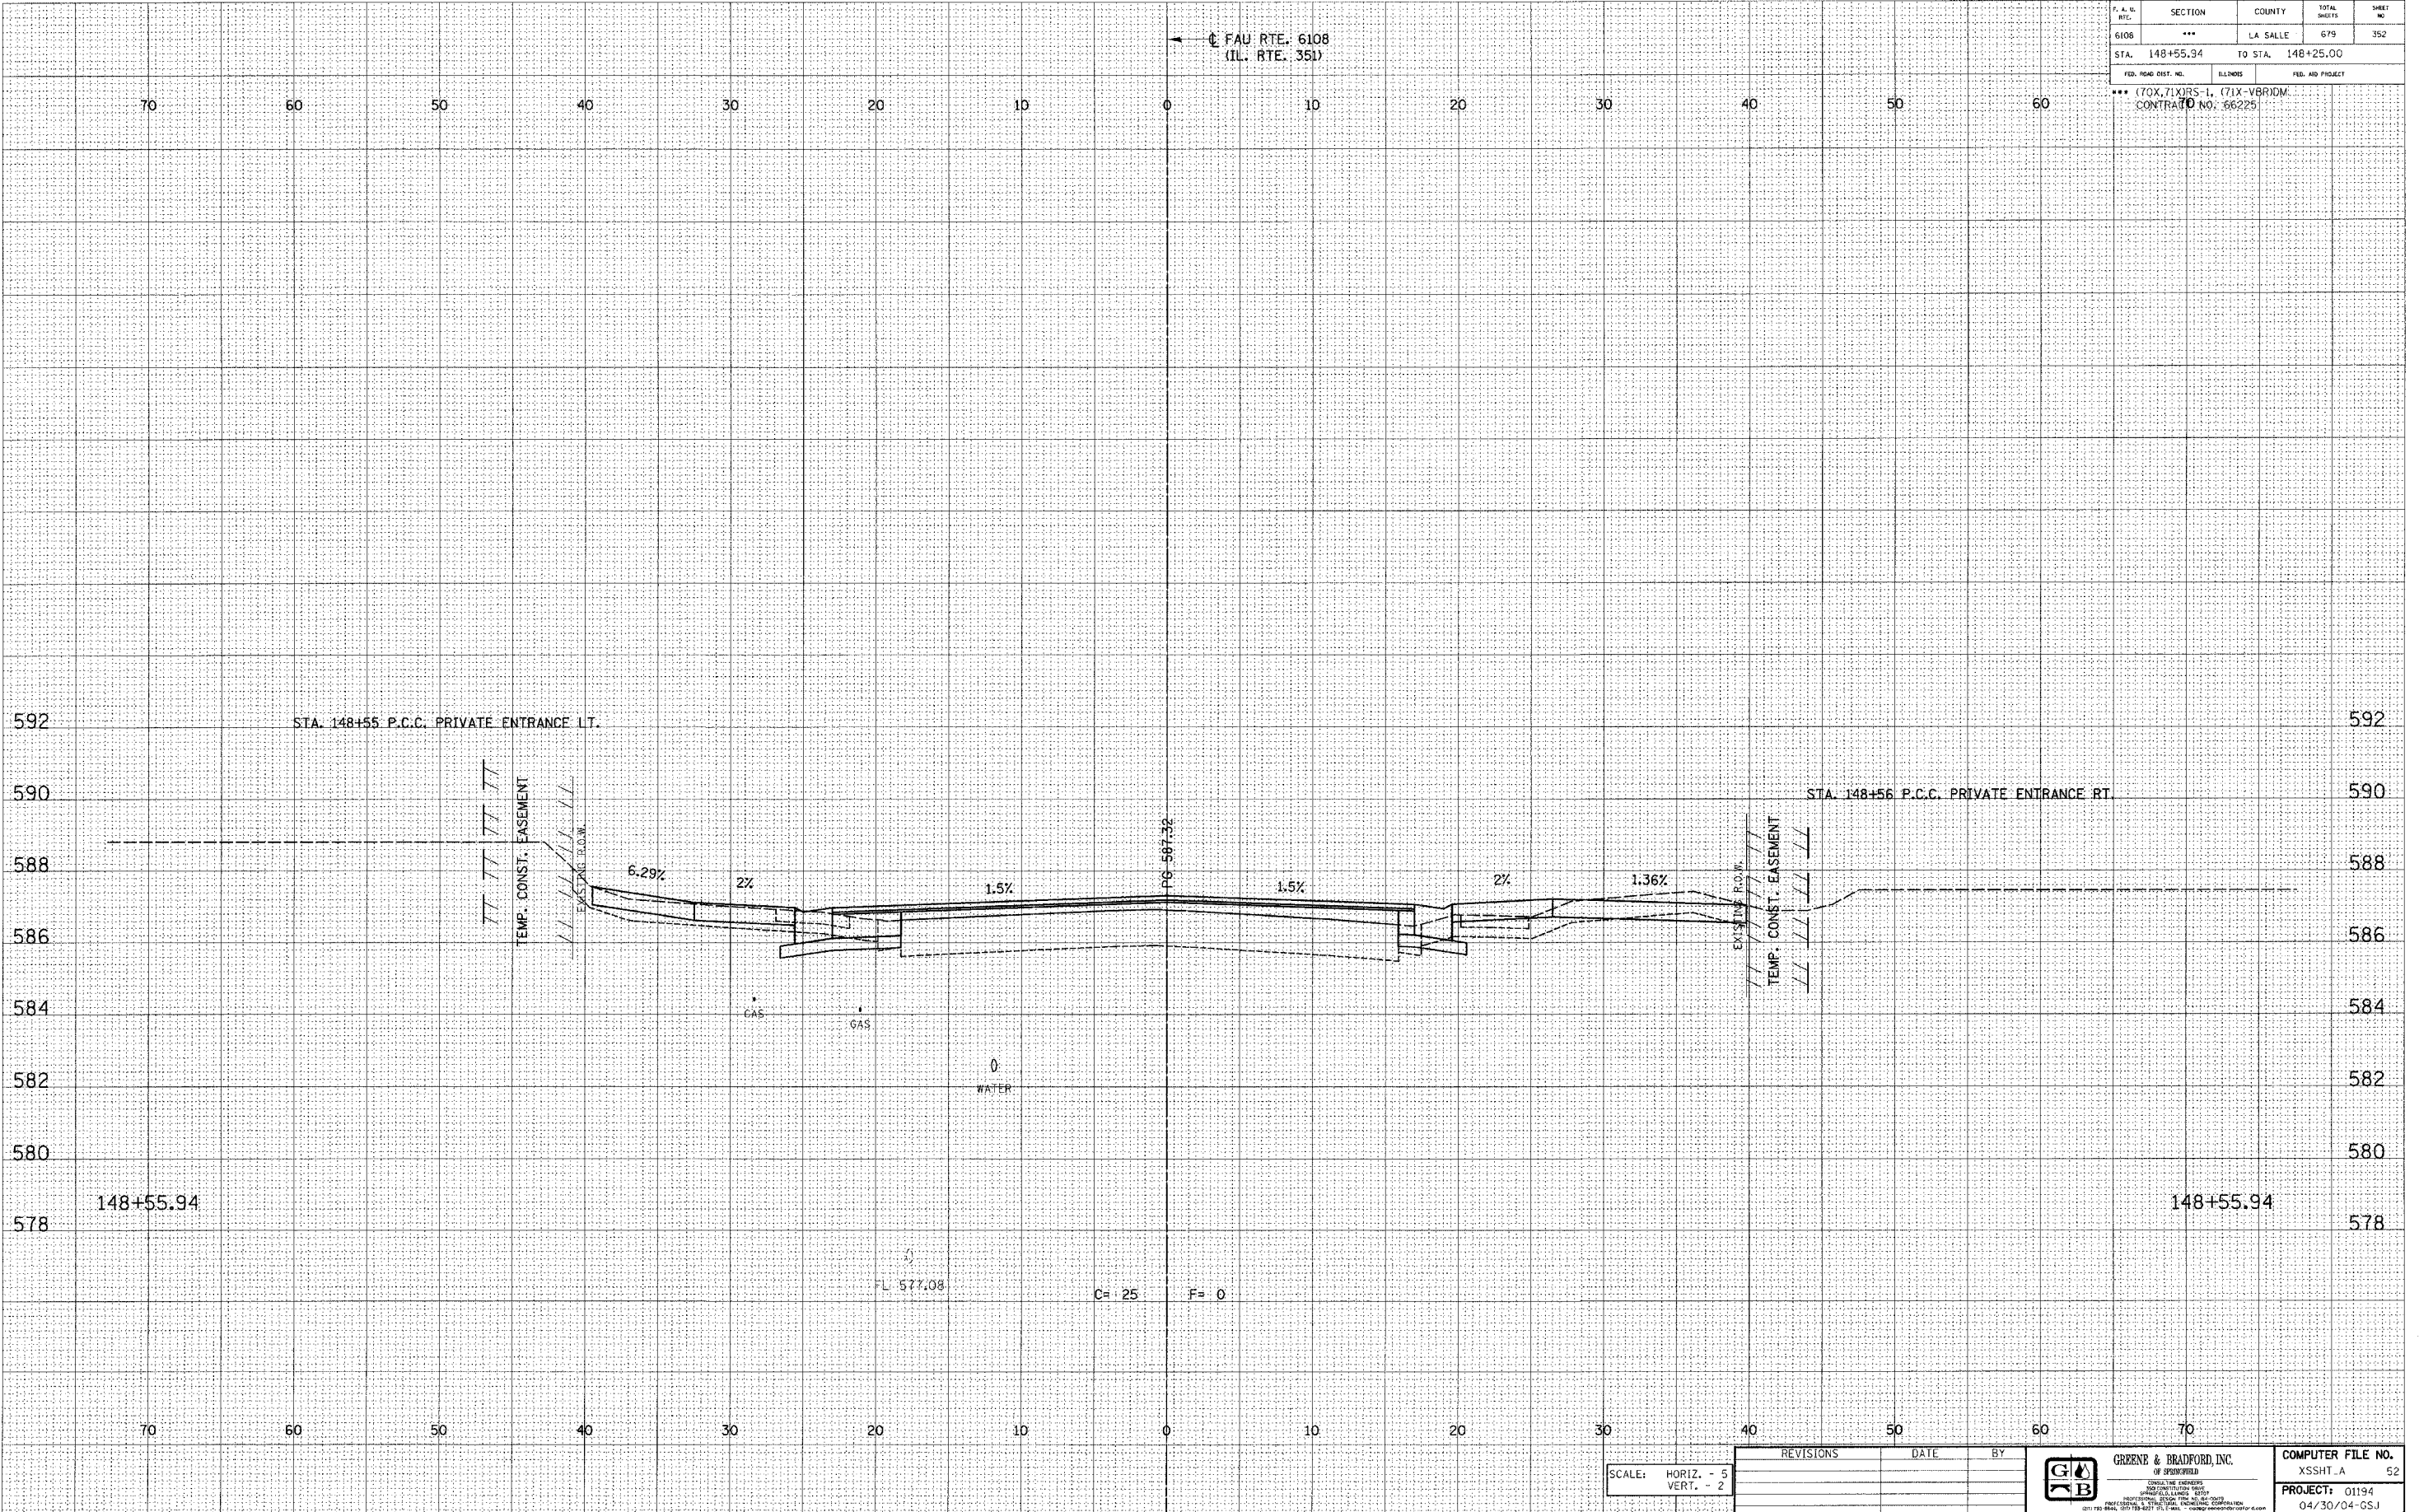

SCALE: HORIZ. - 5
VERT. - 2

REVISIONS	DATE	BY

GREEN & BRADFORD, INC.

COMPUTER FILE NO. XSSHT_A 52
 PROJECT: 01194
 04/30/04-GSJ

