

DESIGN		
INT.	DATE	REASON


BY	DATE

PLOTS & CHECKS		
INT.	DATE	REASON

BY	DATE

CHECKS		
INT.	DATE	REASON

P. A. IL	SECTION	COUNTY	TOTAL SHEETS	SHEET NO.
STA. 165+01.97		TO STA. 165+25.00		606
FED. ROAD DIST. NO.		ILLINOIS	FED. AID PROJECT	
*** (70X, 71X) RS-1, (71X-VBR) DM. CONTRA. NO. 66225				

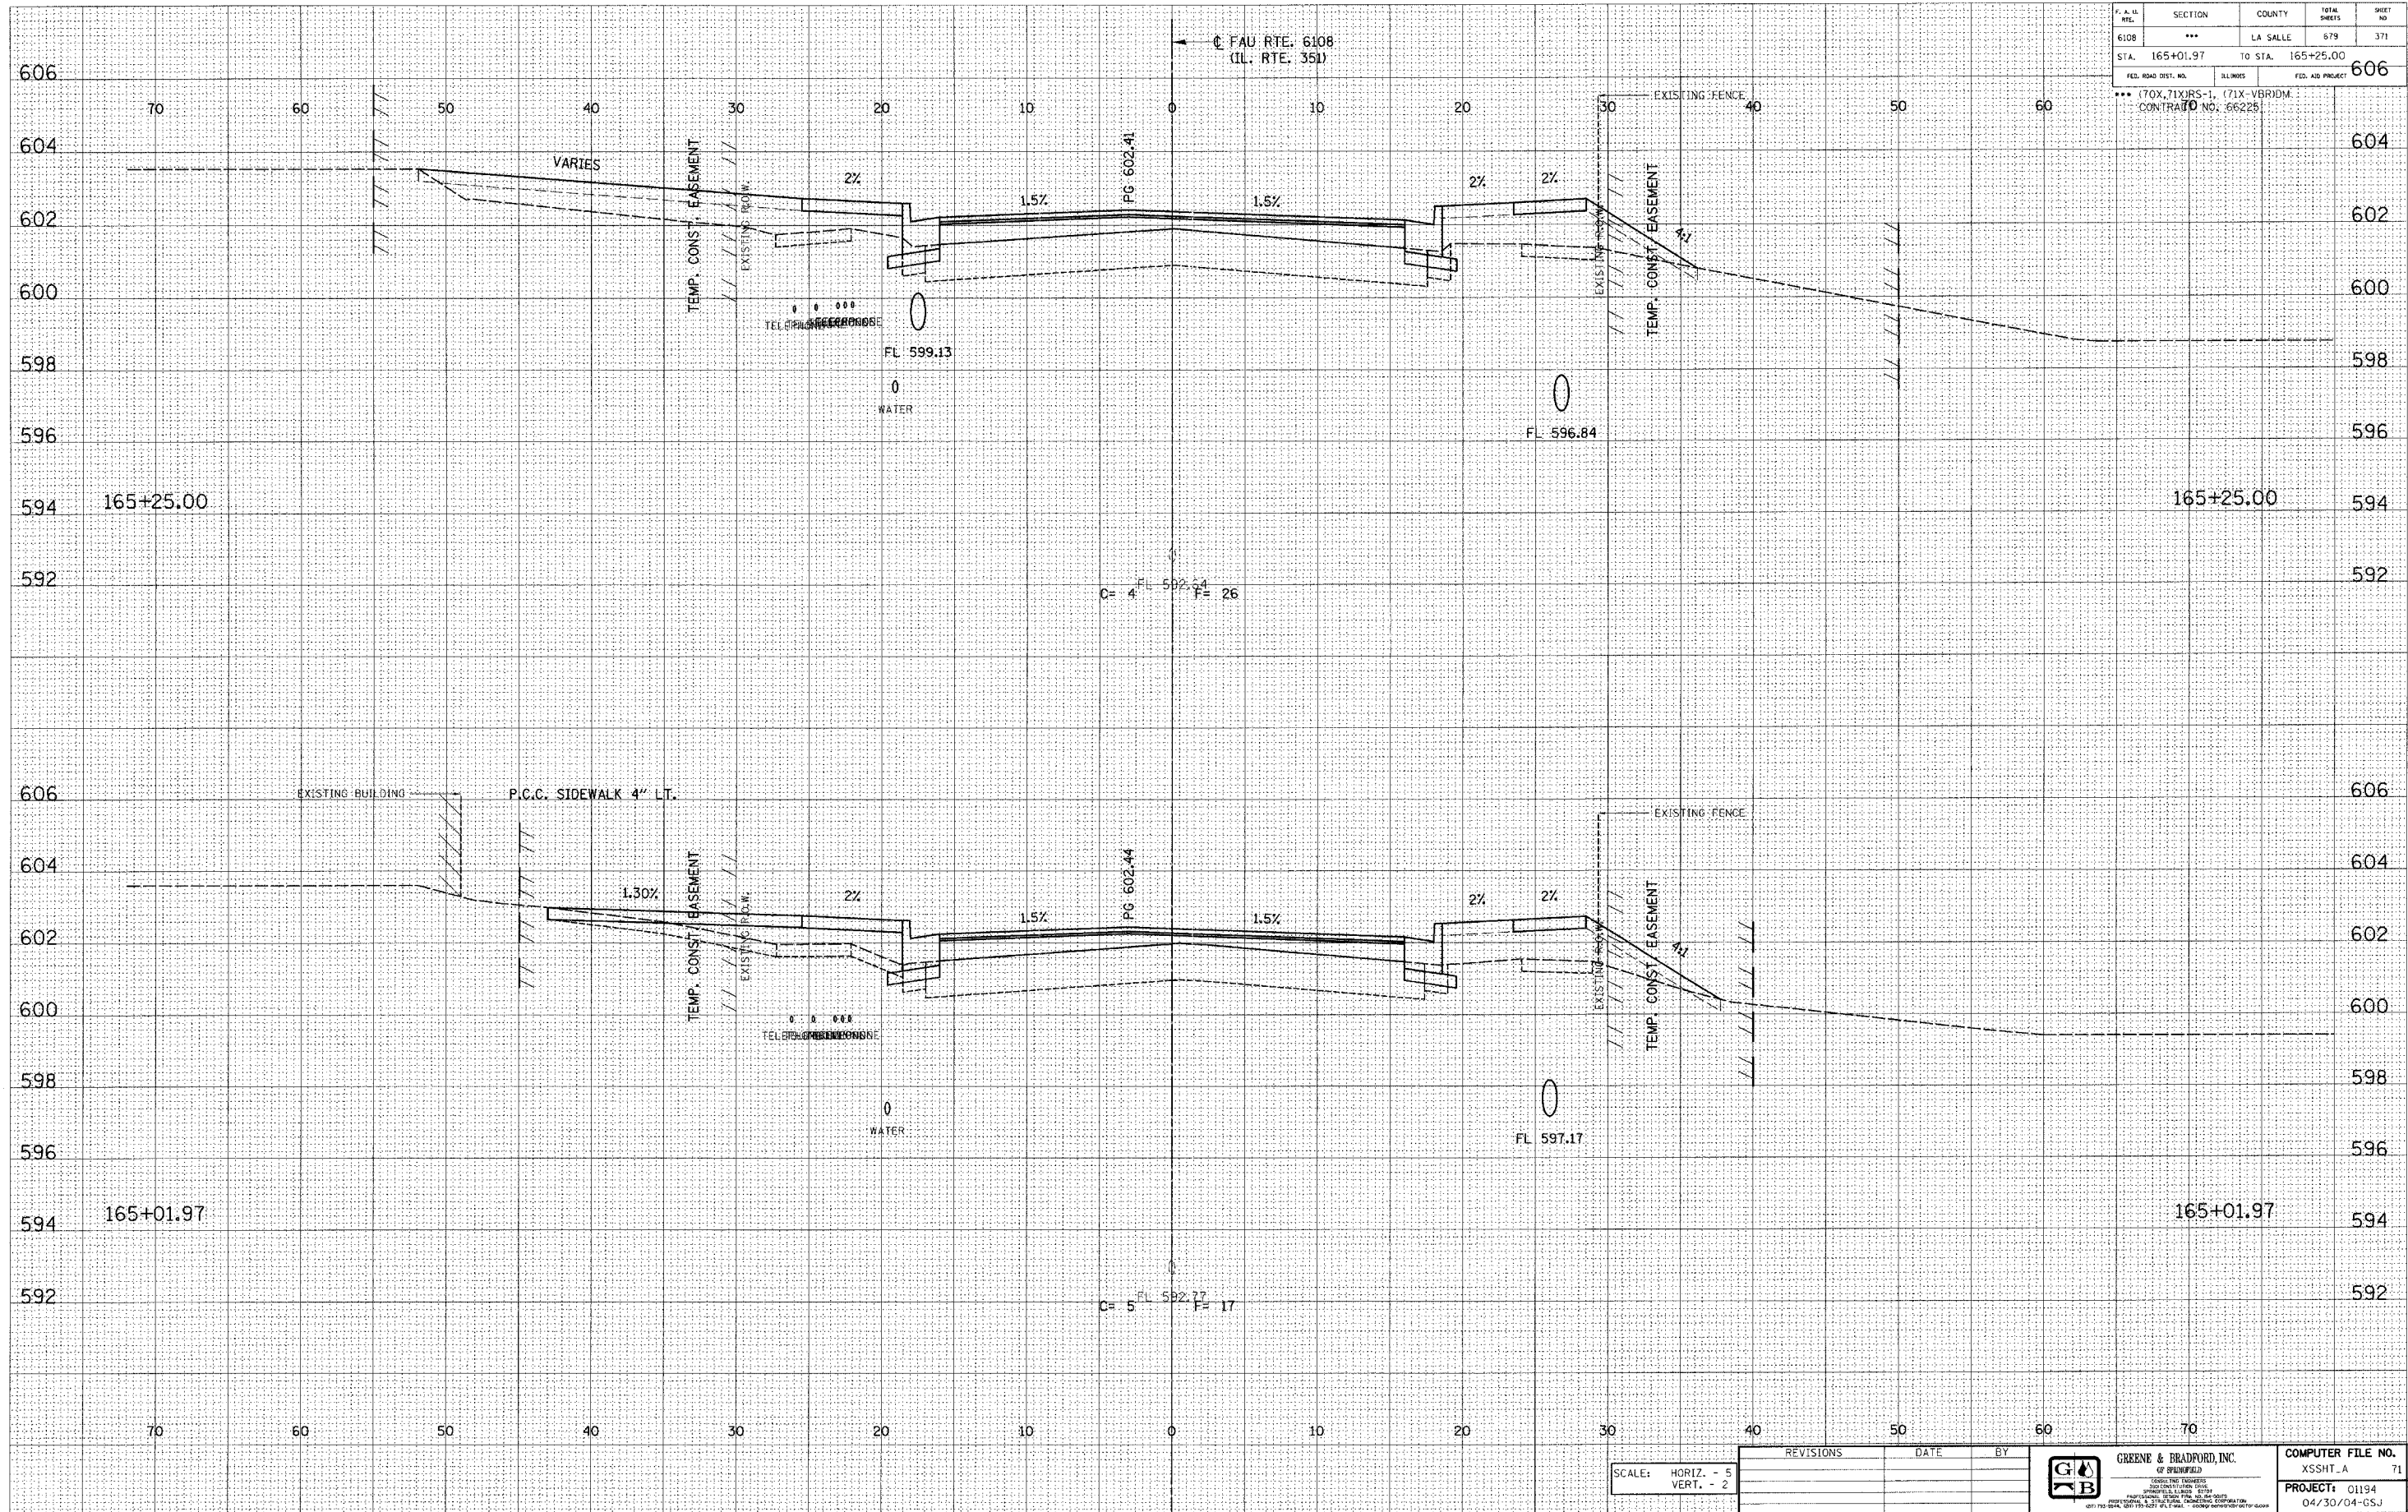

E-XSEC 141 8/25/98

PROJECT: 01194 04/30/04-GSJ					

FAU RTE. 6108 (IL. RTE. 351) LA SALLE CO.