

DESIGN		
INT.	DATE	REASON

DATE	BY

FINAL SURVEY	QUANTIFIED	TEMP. AREAS
NOTE BOOK	PLATE	AREAS
NO.	NO.	NO.


PLOTS & CHECKS		
INT.	DATE	REASON

DATE	BY

ORIGINAL SURVEY	QUANTIFIED	TEMP. AREAS
NOTE BOOK	PLATE	AREAS
NO.	NO.	NO.

CHECKS		
INT.	DATE	REASON

F.A.U. RTE.	SECTION	COUNTY	TOTAL SHEETS	SHEET NO.
6108	***	LA SALLE	673	376
STA. 166+25.00		TO STA. 166+41.33		
FED. ROAD DIST. NO.		ILLINOIS	FED. AID PROJECT	
*** (70X, 71X)RS-1, (71X-VBR)DM. CONTRACT NO. 66225				

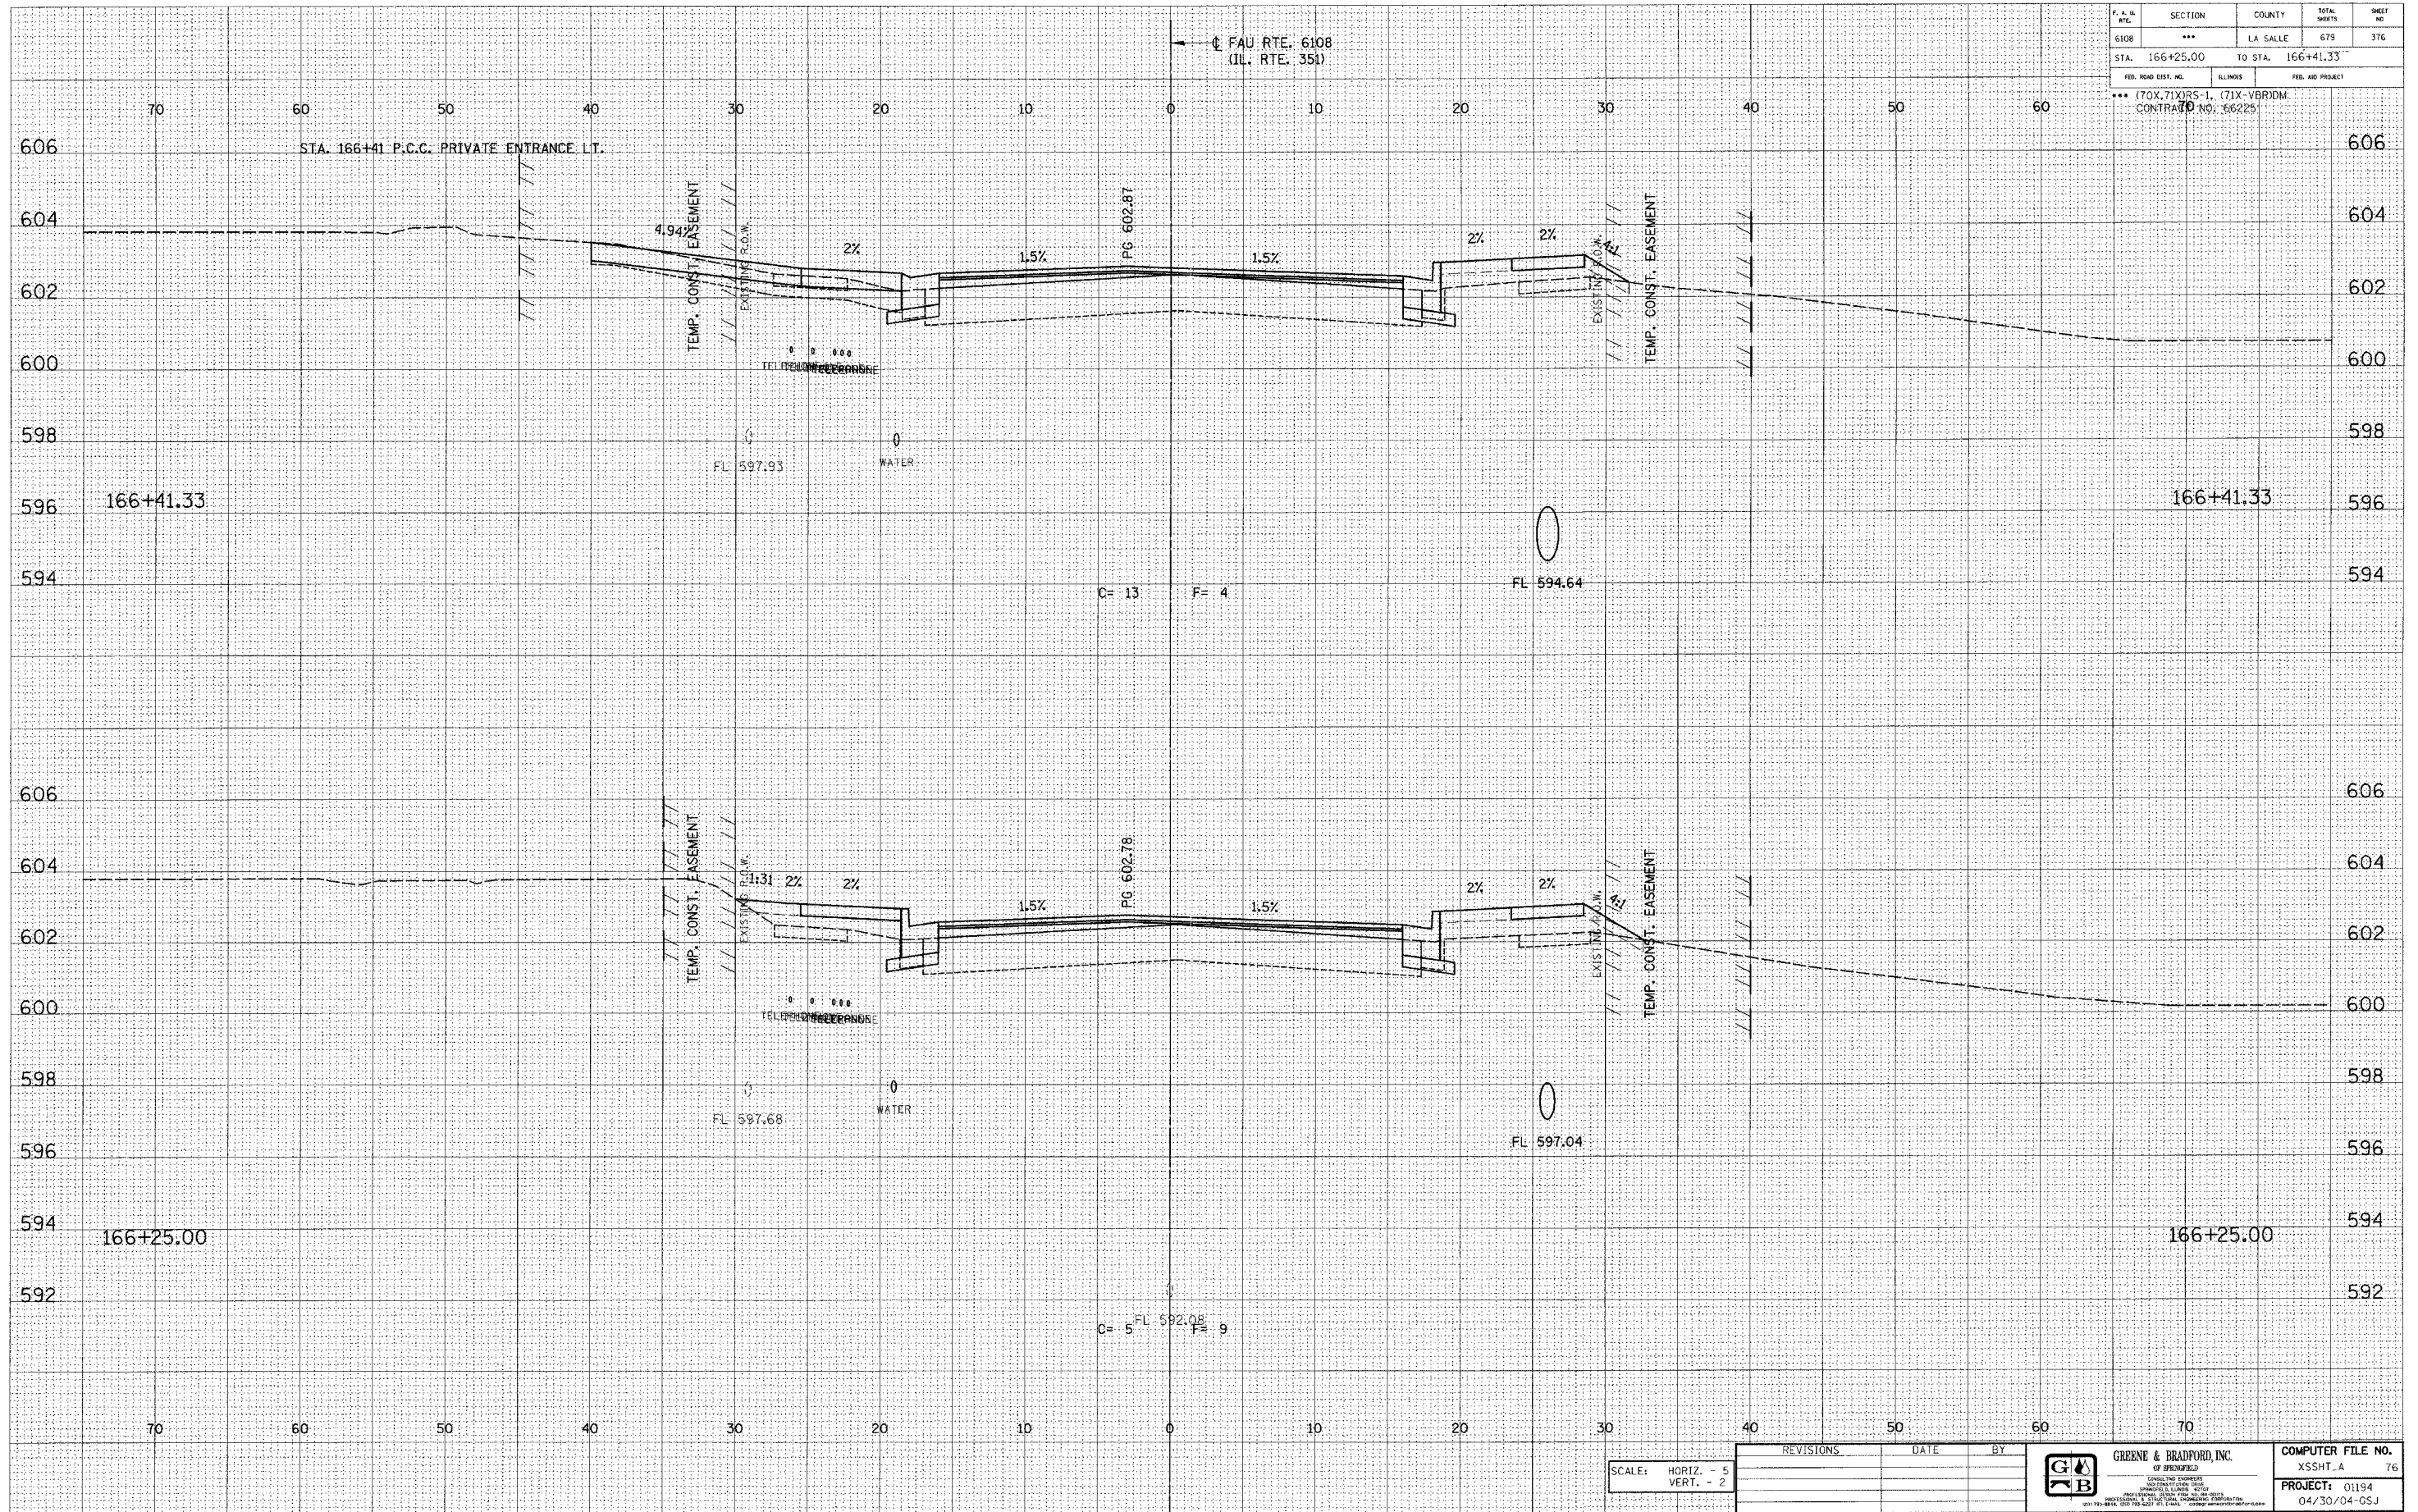

E-XSEC 1:1 8/25/98

SCALE: HORIZ. - 5'
VERT. - 2'

REVISIONS	DATE	BY

--	--	---

FAU RTE. 6108 (IL. RTE. 351) LA SALLE CO.