

DESIGN		
INT.	DATE	REASON


BY	DATE

PLOTS & CHECKS			
INT.	DATE	NO.	REASON

BY	DATE

CHECKS		
INT.	DATE	REASON

F.A.L. SHEET	SECTION	COUNTY	TOTAL SHEETS	SHEET NO.
6108	***	LA SALLE	679	393
STA. 171+58.09	TO STA. 171+60.39			
FED. ROAD DIST. NO.	DISTRICT	FED. AID PROJECT		
*** (70X, 71X)RS-1, (71X-VBR)DM				
CONTRACT NO. 66225				

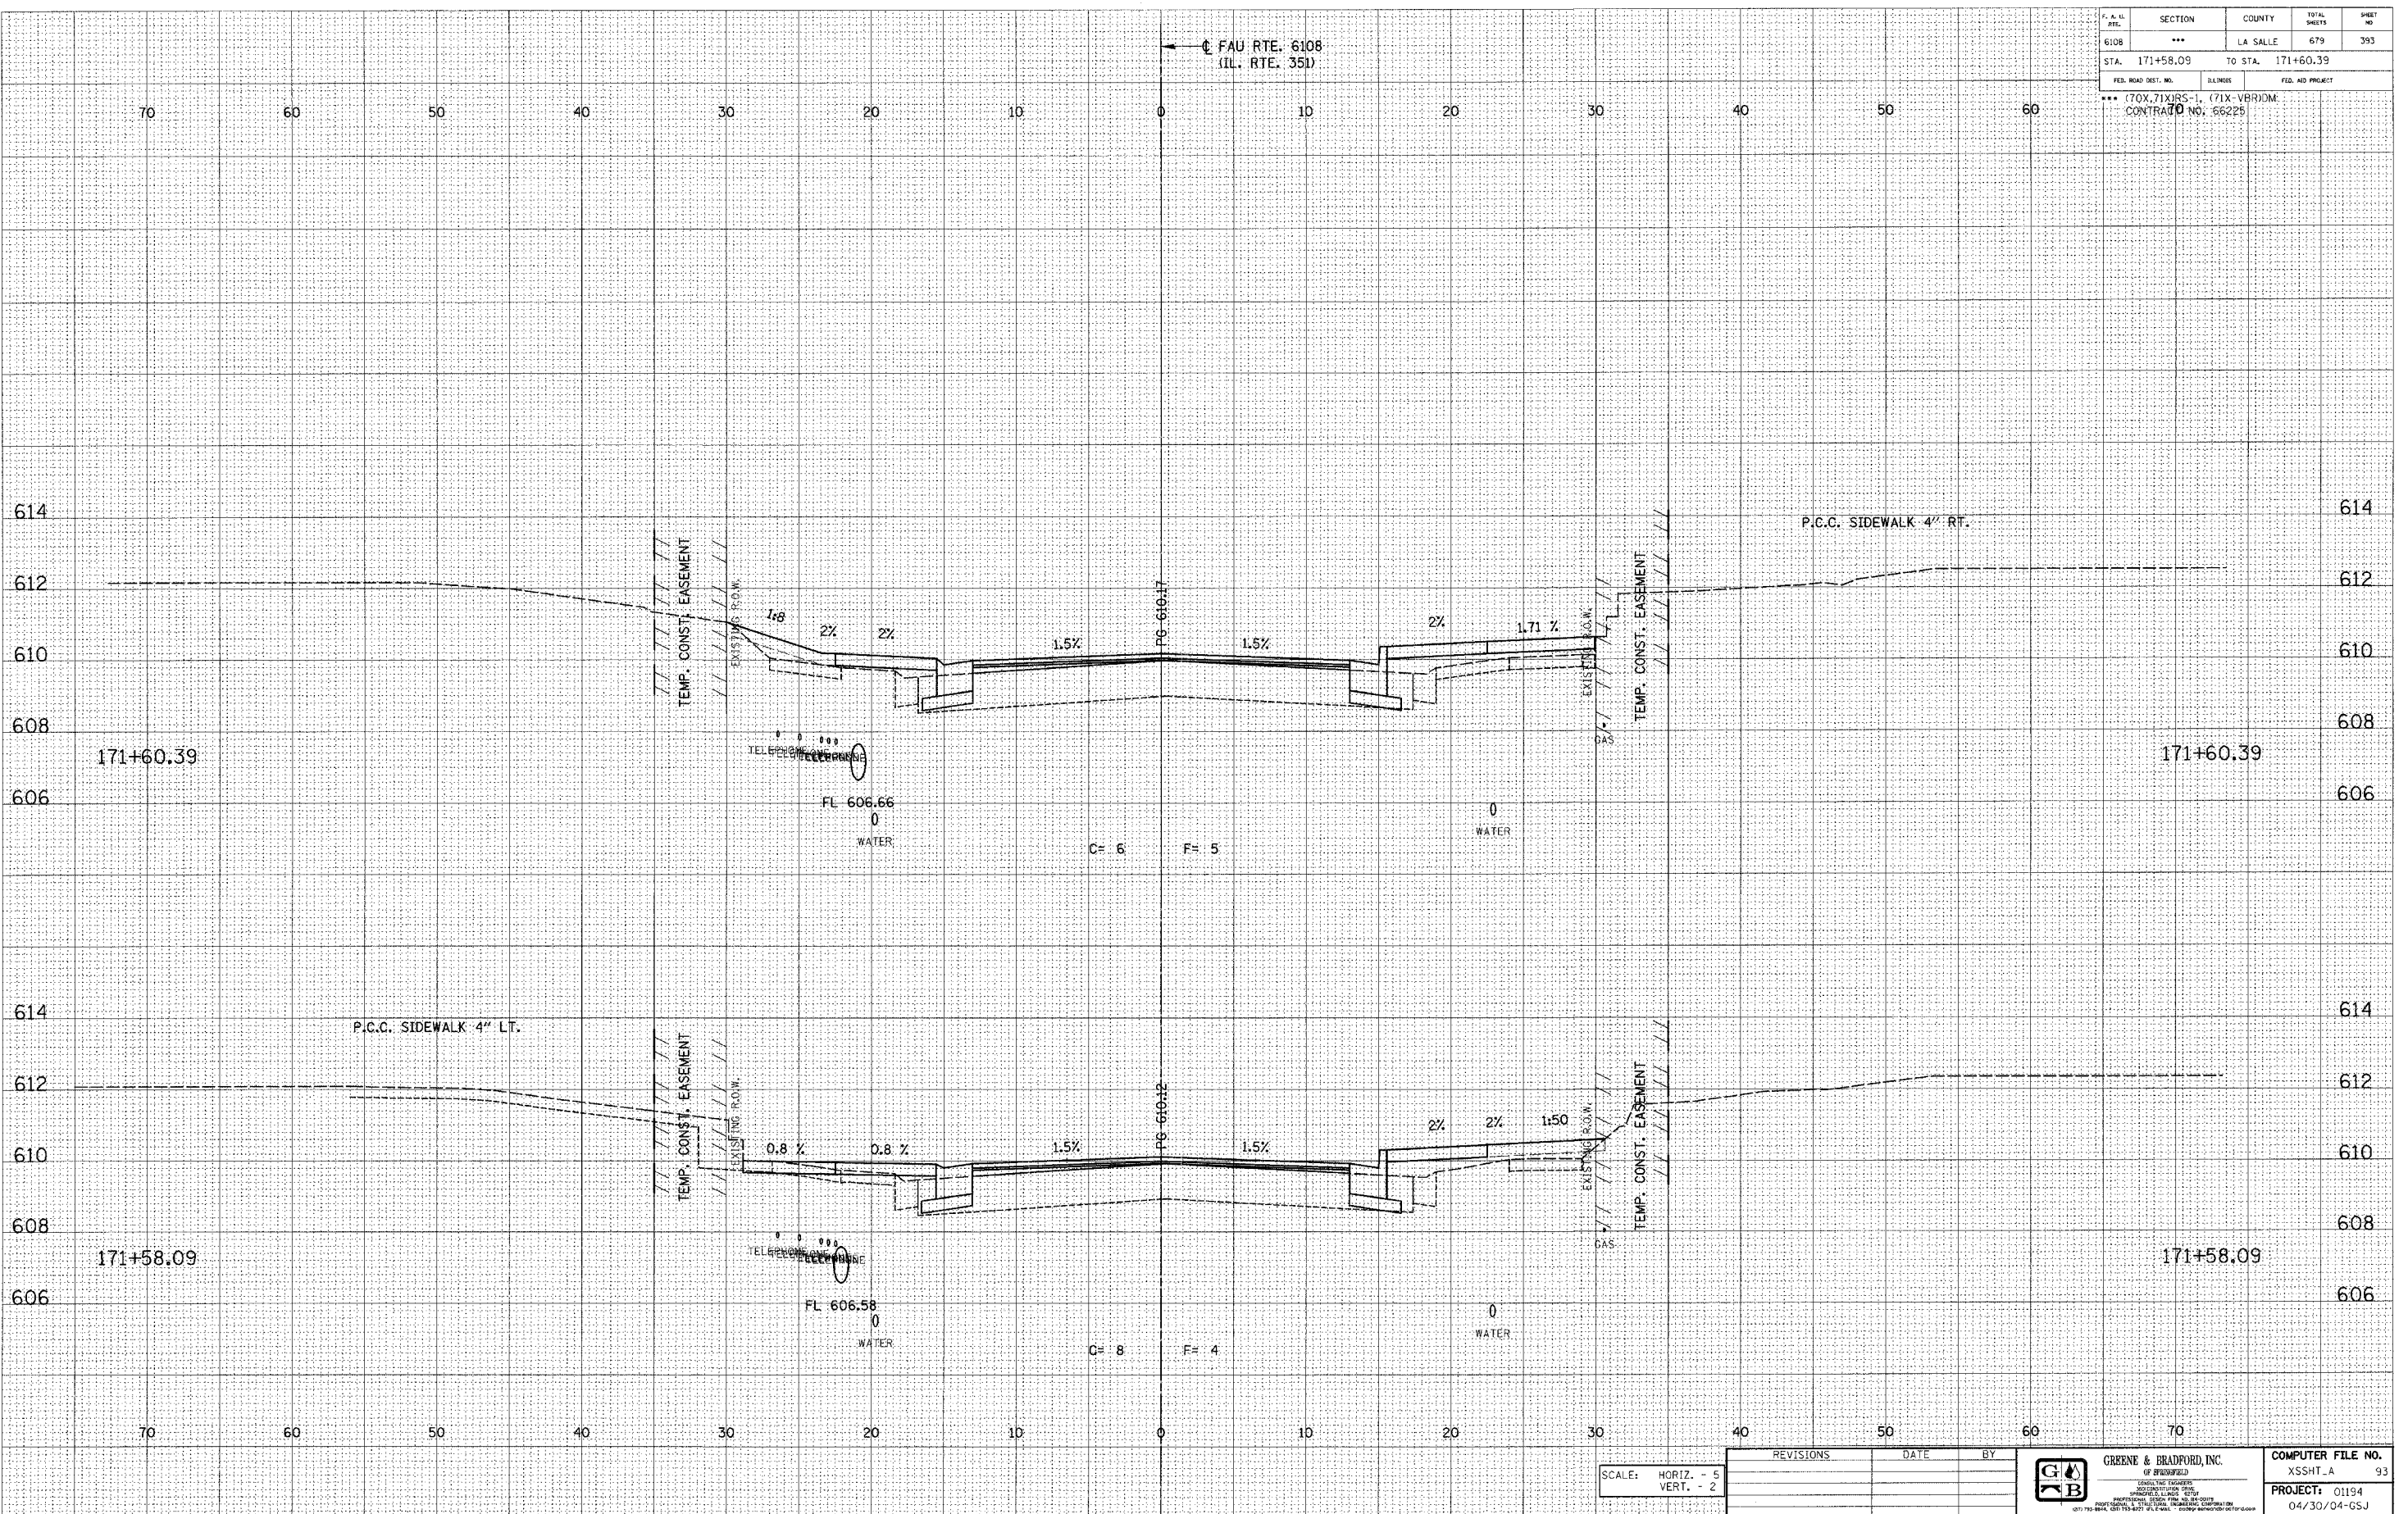

E-XSEC 14 8/25/98

SCALE: HORIZ. - 5 VERT. - 2	REVISIONS	DATE	BY

**GREENE & BRADFORD, INC.**  
OF SPRINGFIELD  

COMPUTER FILE NO. XSSHT_A	93
PROJECT: 01194	04/30/04-GSJ

FAU RTE. 6108 (IL. RTE. 351) LA SALLE CO.