

DESIGN		
INT.	DATE	REASON


BY	DATE

PLOTS & CHECKS			
INT.	DATE	NO.	REASON

BY	DATE

CHECKS		
INT.	DATE	REASON

P.A.W. FILE	SECTION	COUNTY	TOTAL SHEETS	SHEET NO.
6108	***	LA SALLE	679	403
STA. 174+25.00		TO STA. 174+30.69		
FED. ROAD DIST. NO.	ILLINOIS	FED. AID PROJECT		
*** (70X, 71X)RS-1, (71X-V)RDM				
CONTRACT NO. 66225				

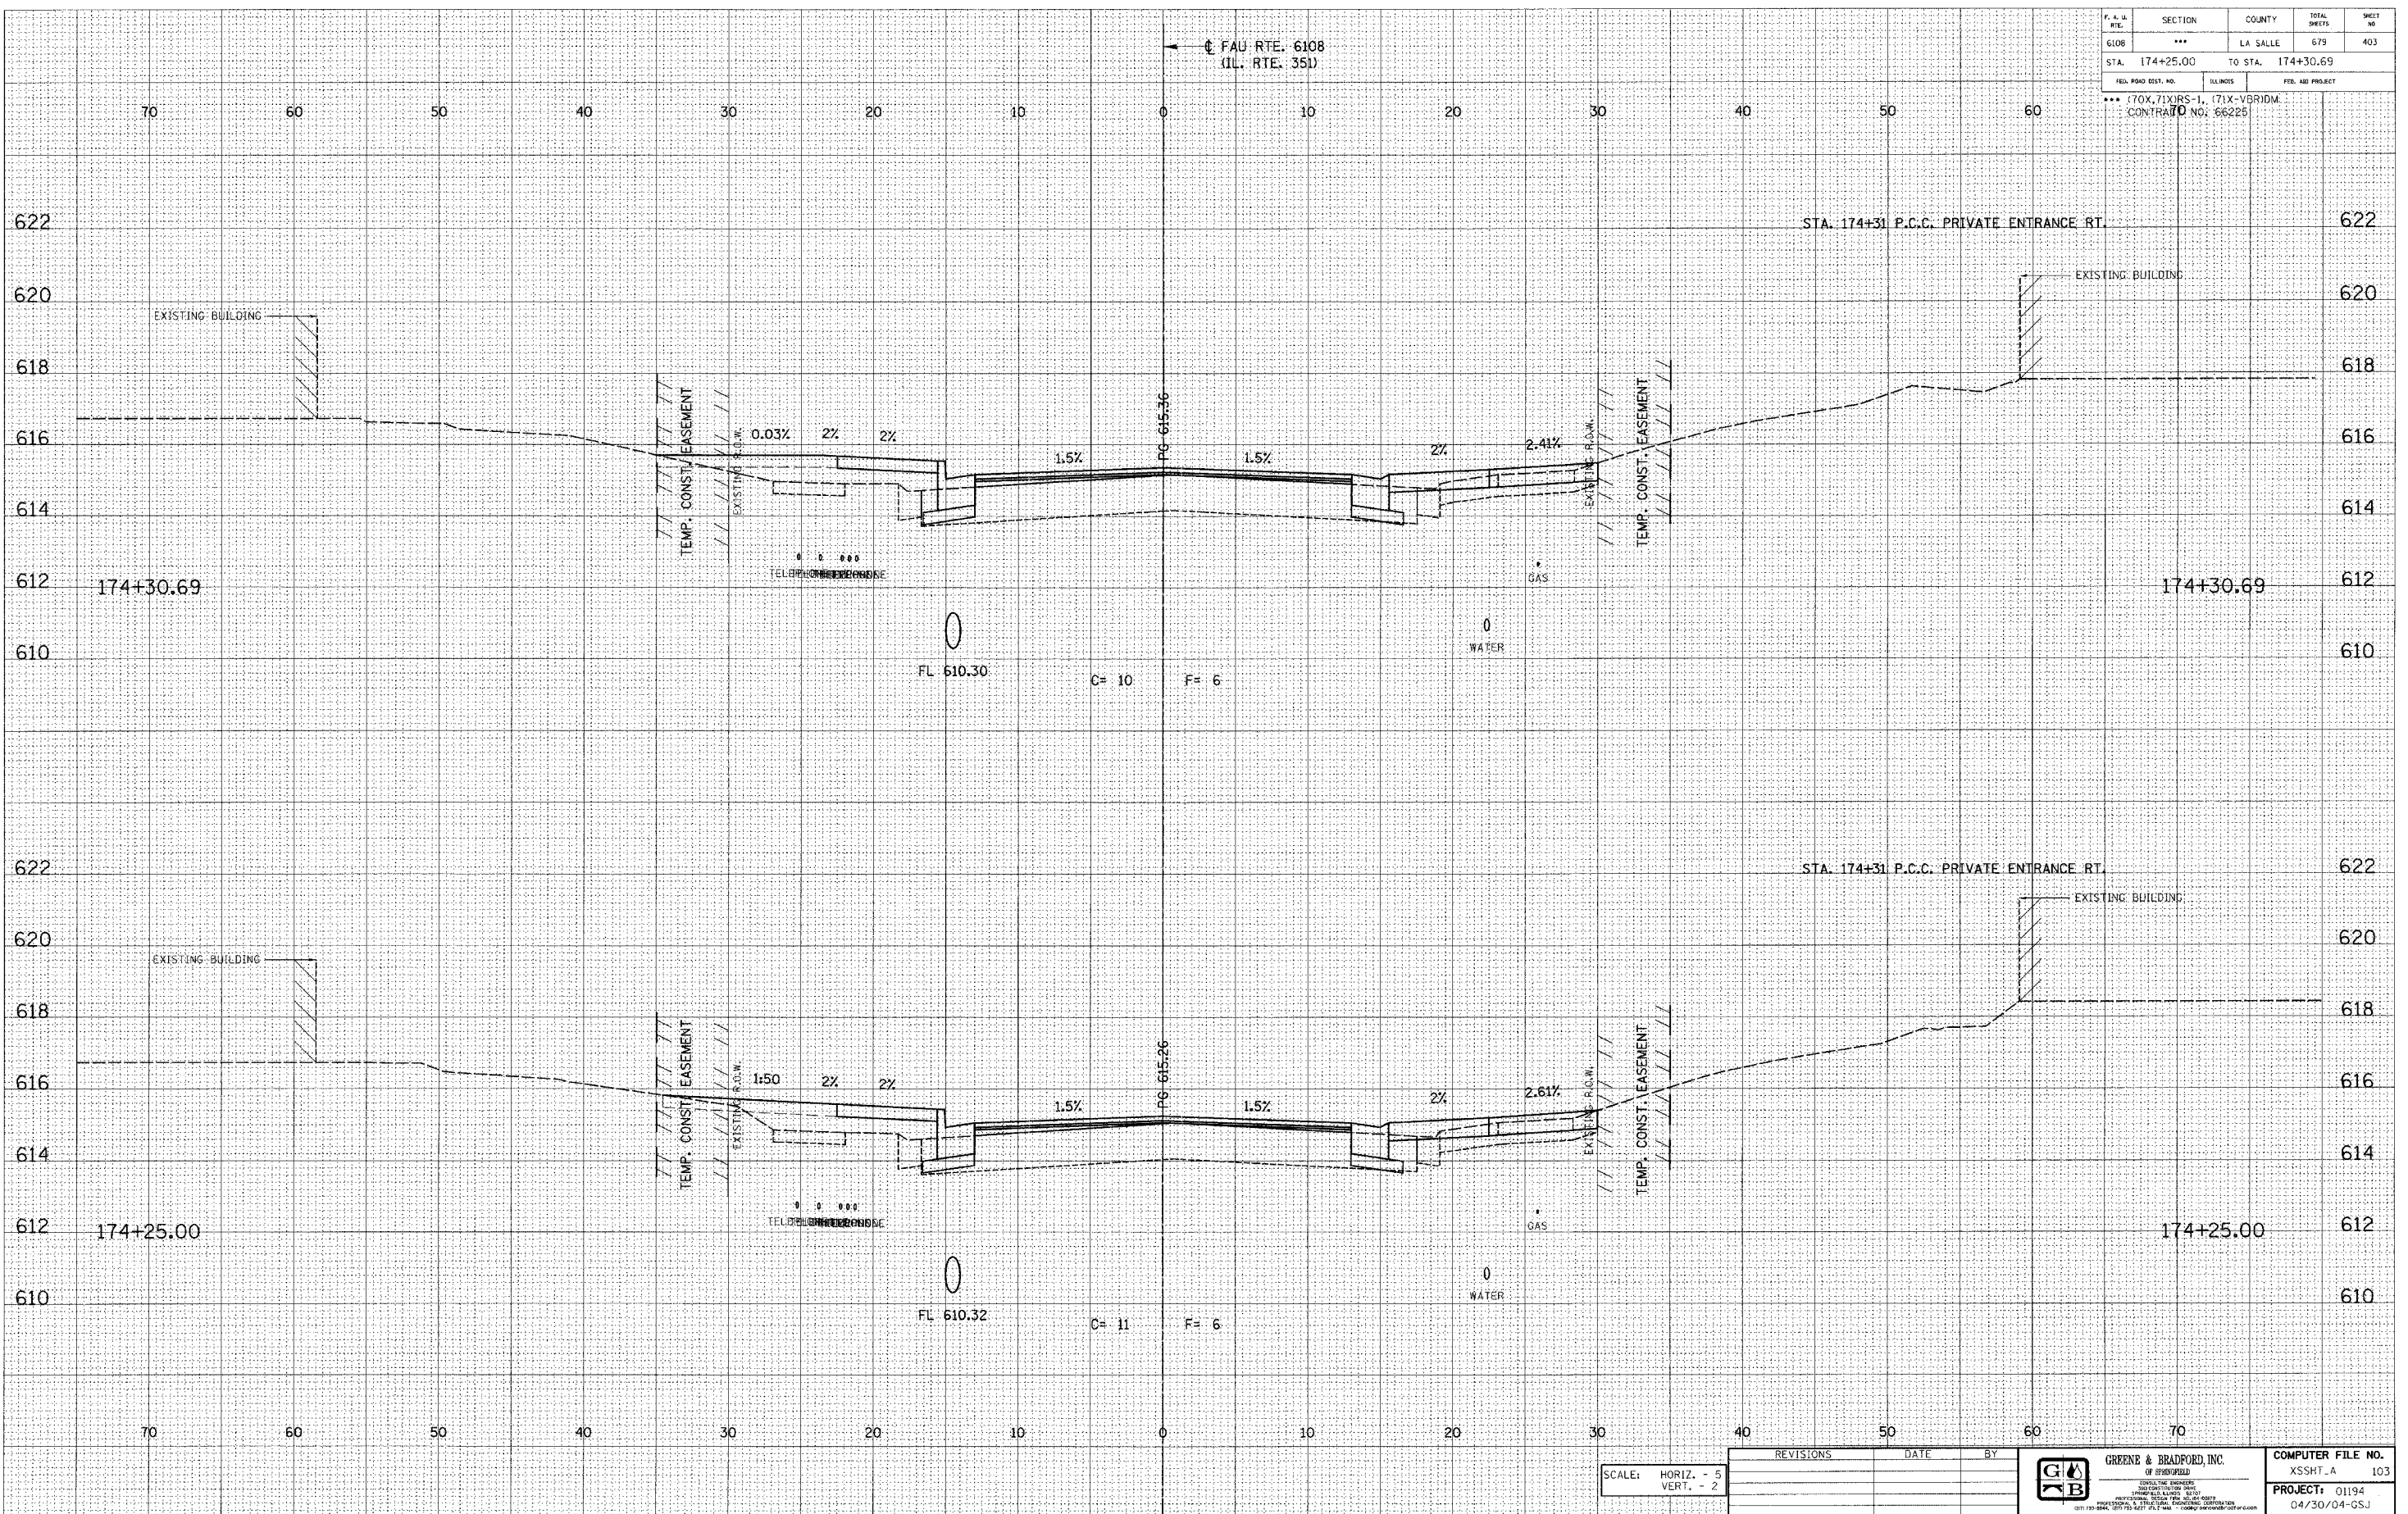

REVISIONS	DATE	BY

SCALE: HORIZ. - 5
VERT. - 2

GREENE & BRADFORD, INC.
OF SPRINGFIELD

COMPUTER FILE NO.
XSSHT_A 103
PROJECT: 01194
04/30/04-GSJ

E-XSEC 141 8/25/98

FAU RTE. 6108 (IL. RTE. 351) LA SALLE CO.