

DESIGN		
INT.	DATE	REASON


BY	DATE

PLOTS & CHECKS			
INT.	DATE	NO.	REASON

BY	DATE

CHECKS		
INT.	DATE	REASON

F. A. N. NO.	SECTION	COUNTY	TOTAL SHEETS	SHEET NO.
6108	***	LA SALLE	679	416
STA. 177+25.00		TO STA. 177+38.25		
FED. ROAD DIST. NO.		ILLINOIS	FED. AID PROJECT	
*** (70X-71X)RS-1, (71X-VBR)DM CONTRACT NO. 66225				

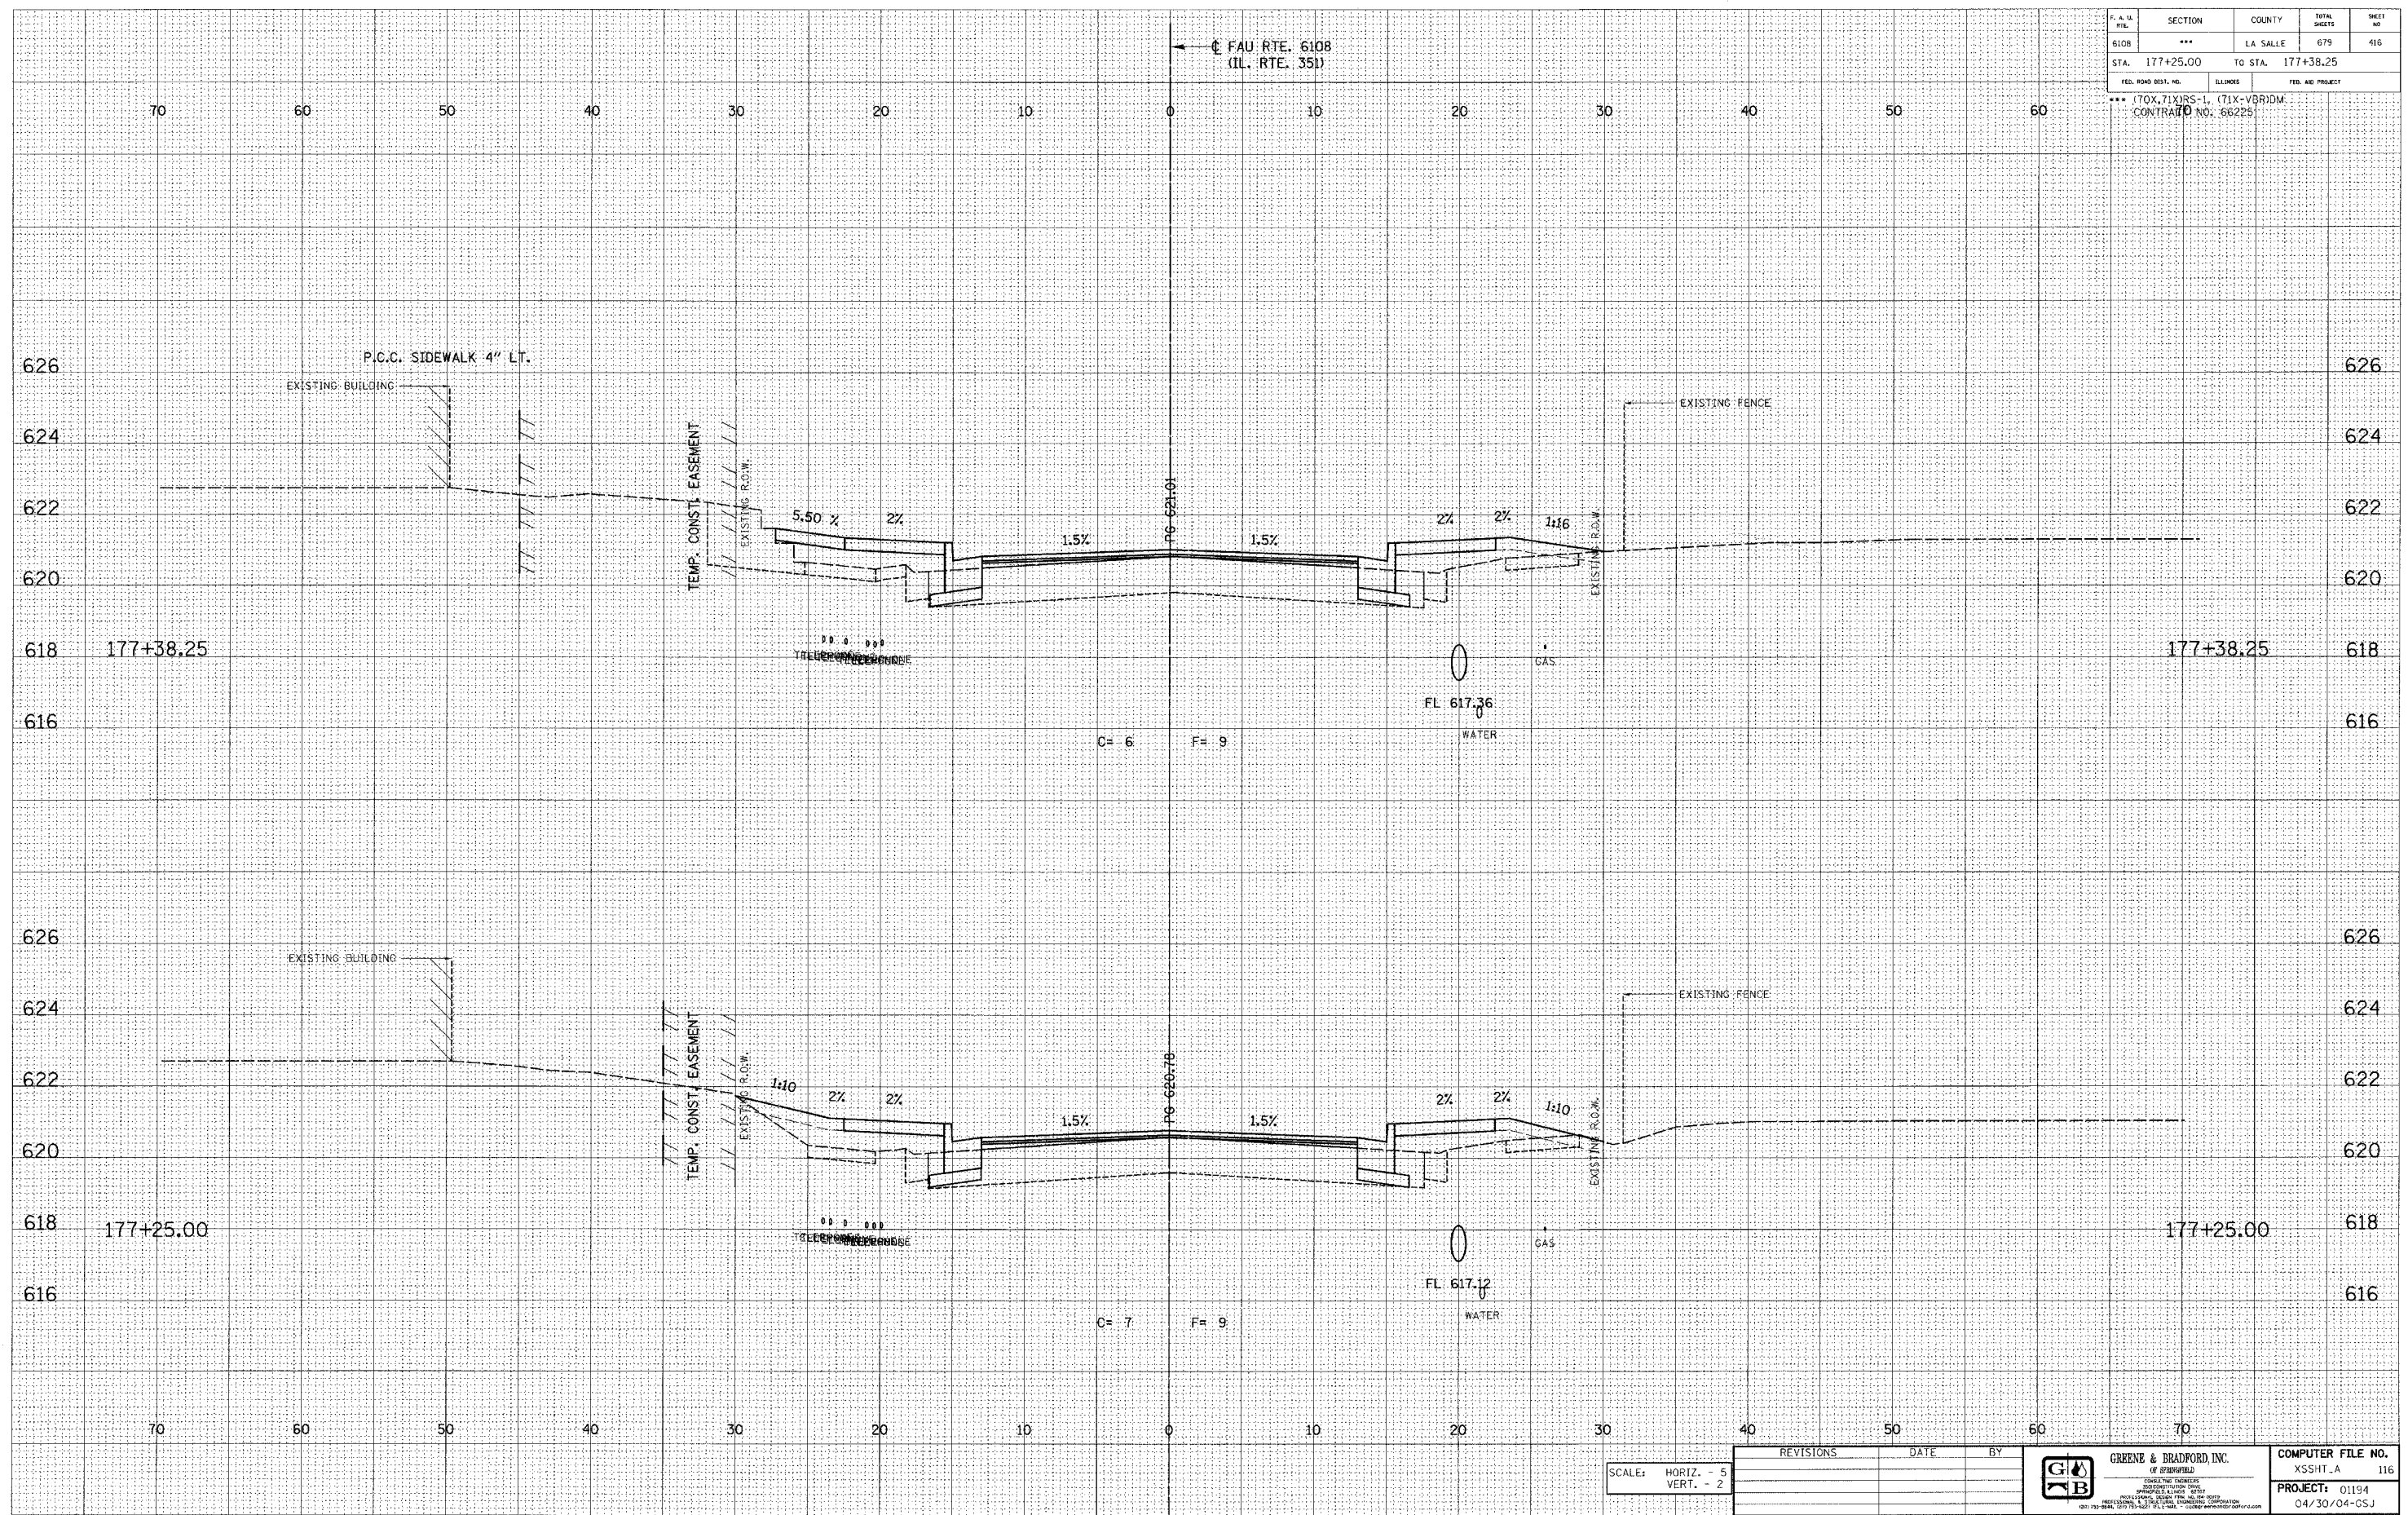

E-XSEC 1:1 8/25/98

SCALE: HORIZ. - 5 VERT. - 2	REVISIONS	DATE	BY

GREENE & BRADFORD, INC.
OF SPRINGFIELD

COMPUTER FILE NO.	XSSHT_A	116
PROJECT:	01194	04/30/04-GSJ

FAU RTE. 6108 (IL. RTE. 351) LA SALLE CO.