

DESIGN		
INT.	DATE	REASON


BY		DATE	

PLOTS & CHECKS			
INT.	DATE	NO.	REASON

BY		DATE	

CHECKS		
INT.	DATE	REASON

F. A. D. NO.	SECTION	COUNTY	TOTAL SHEETS	SHEET NO.
6108	***	LA SALLE	679	430
STA. 181+00.00	TO STA. 181+15.68			
FED. ROAD DIST. NO.	ELIMINE	FED. AID PROJECT		
*** (70X, 71X)RS-1, (71X-VBR)DM				
CONTRACT NO. 66225				

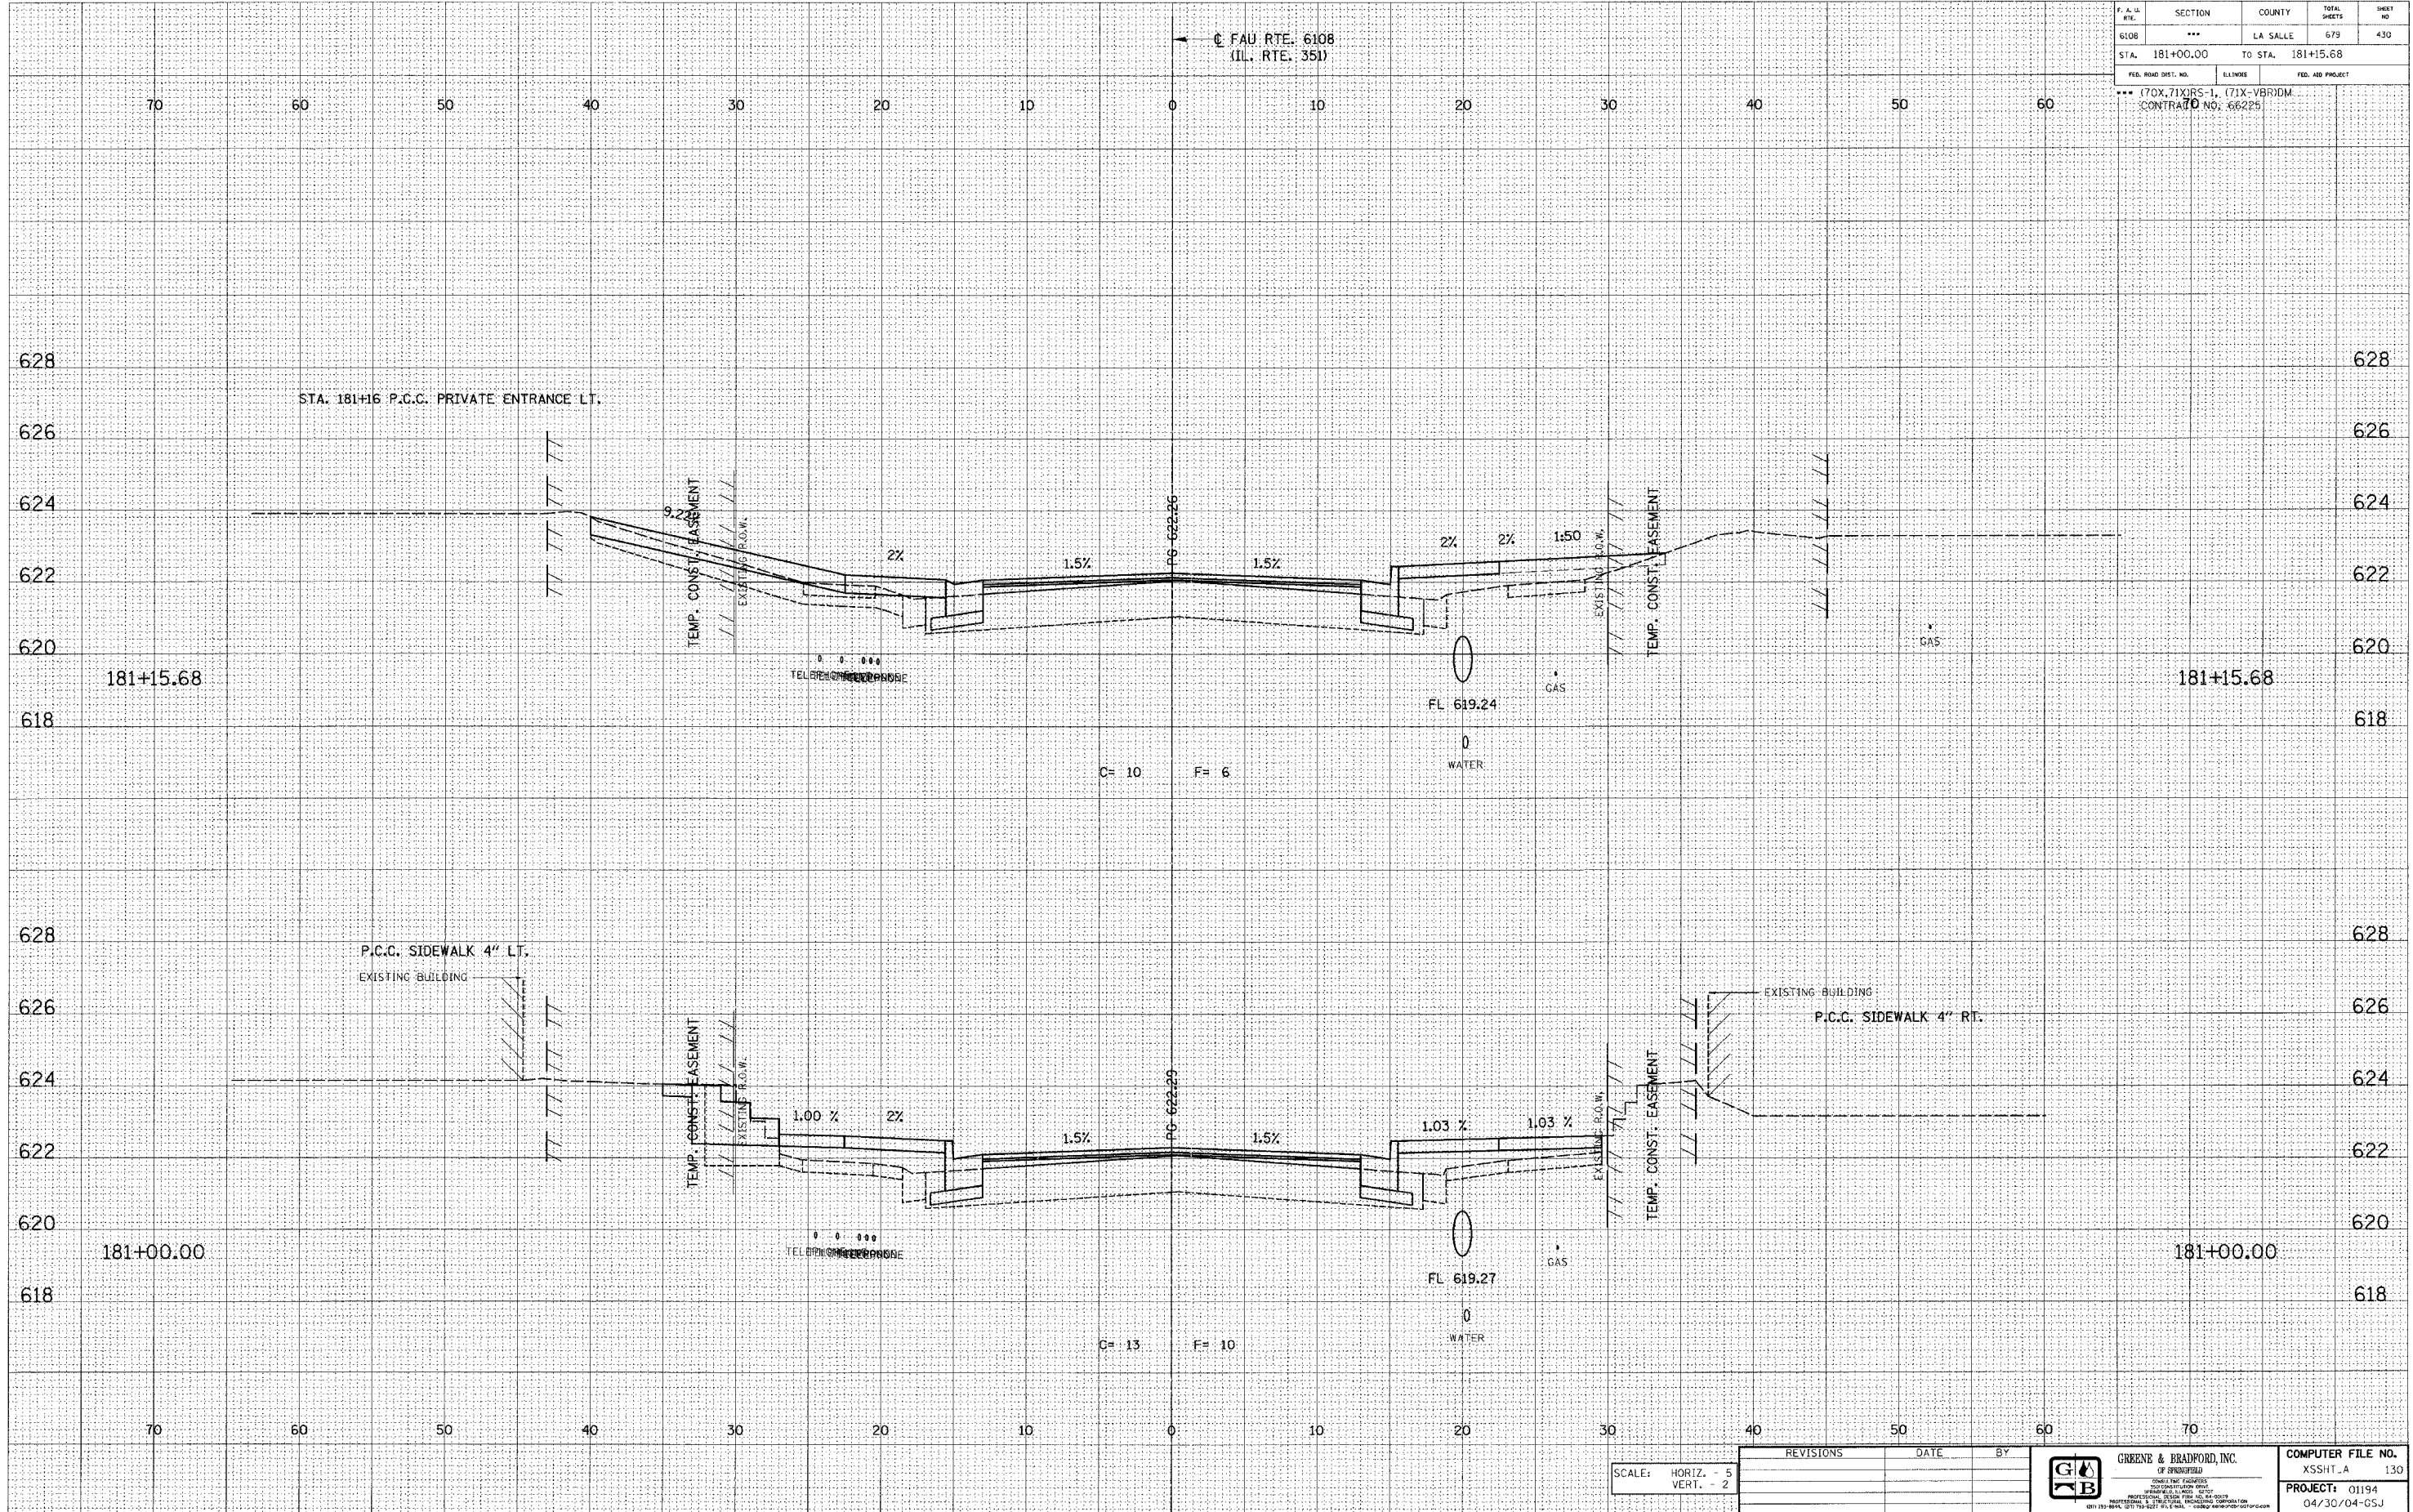

E-XSEC 1st 8/25/98

SCALE: HORIZ. - 5 VERT. - 2	REVISIONS		DATE	BY

FAU RTE. 6108 (IL. RTE. 351) LA SALLE CO.