

DESIGN		
INT.	DATE	REASON


BY	
DATE	

PLOTS & CHECKS		
INT.	DATE	REASON

BY	
DATE	

CHECKS		
INT.	DATE	REASON

P.A. IL	SECTION	COUNTY	TOTAL SHEETS	SHEET NO.
6108	***	LA SALLE	679	434
STA. 181+88.57		TO STA. 182+00.00		
FED. ROAD DIST. NO.		ILLINOIS	FED. AID PROJECT	
*** (70X,71X)RS-1, (71X-V)BIDM. CONTRACT NO. 66225				

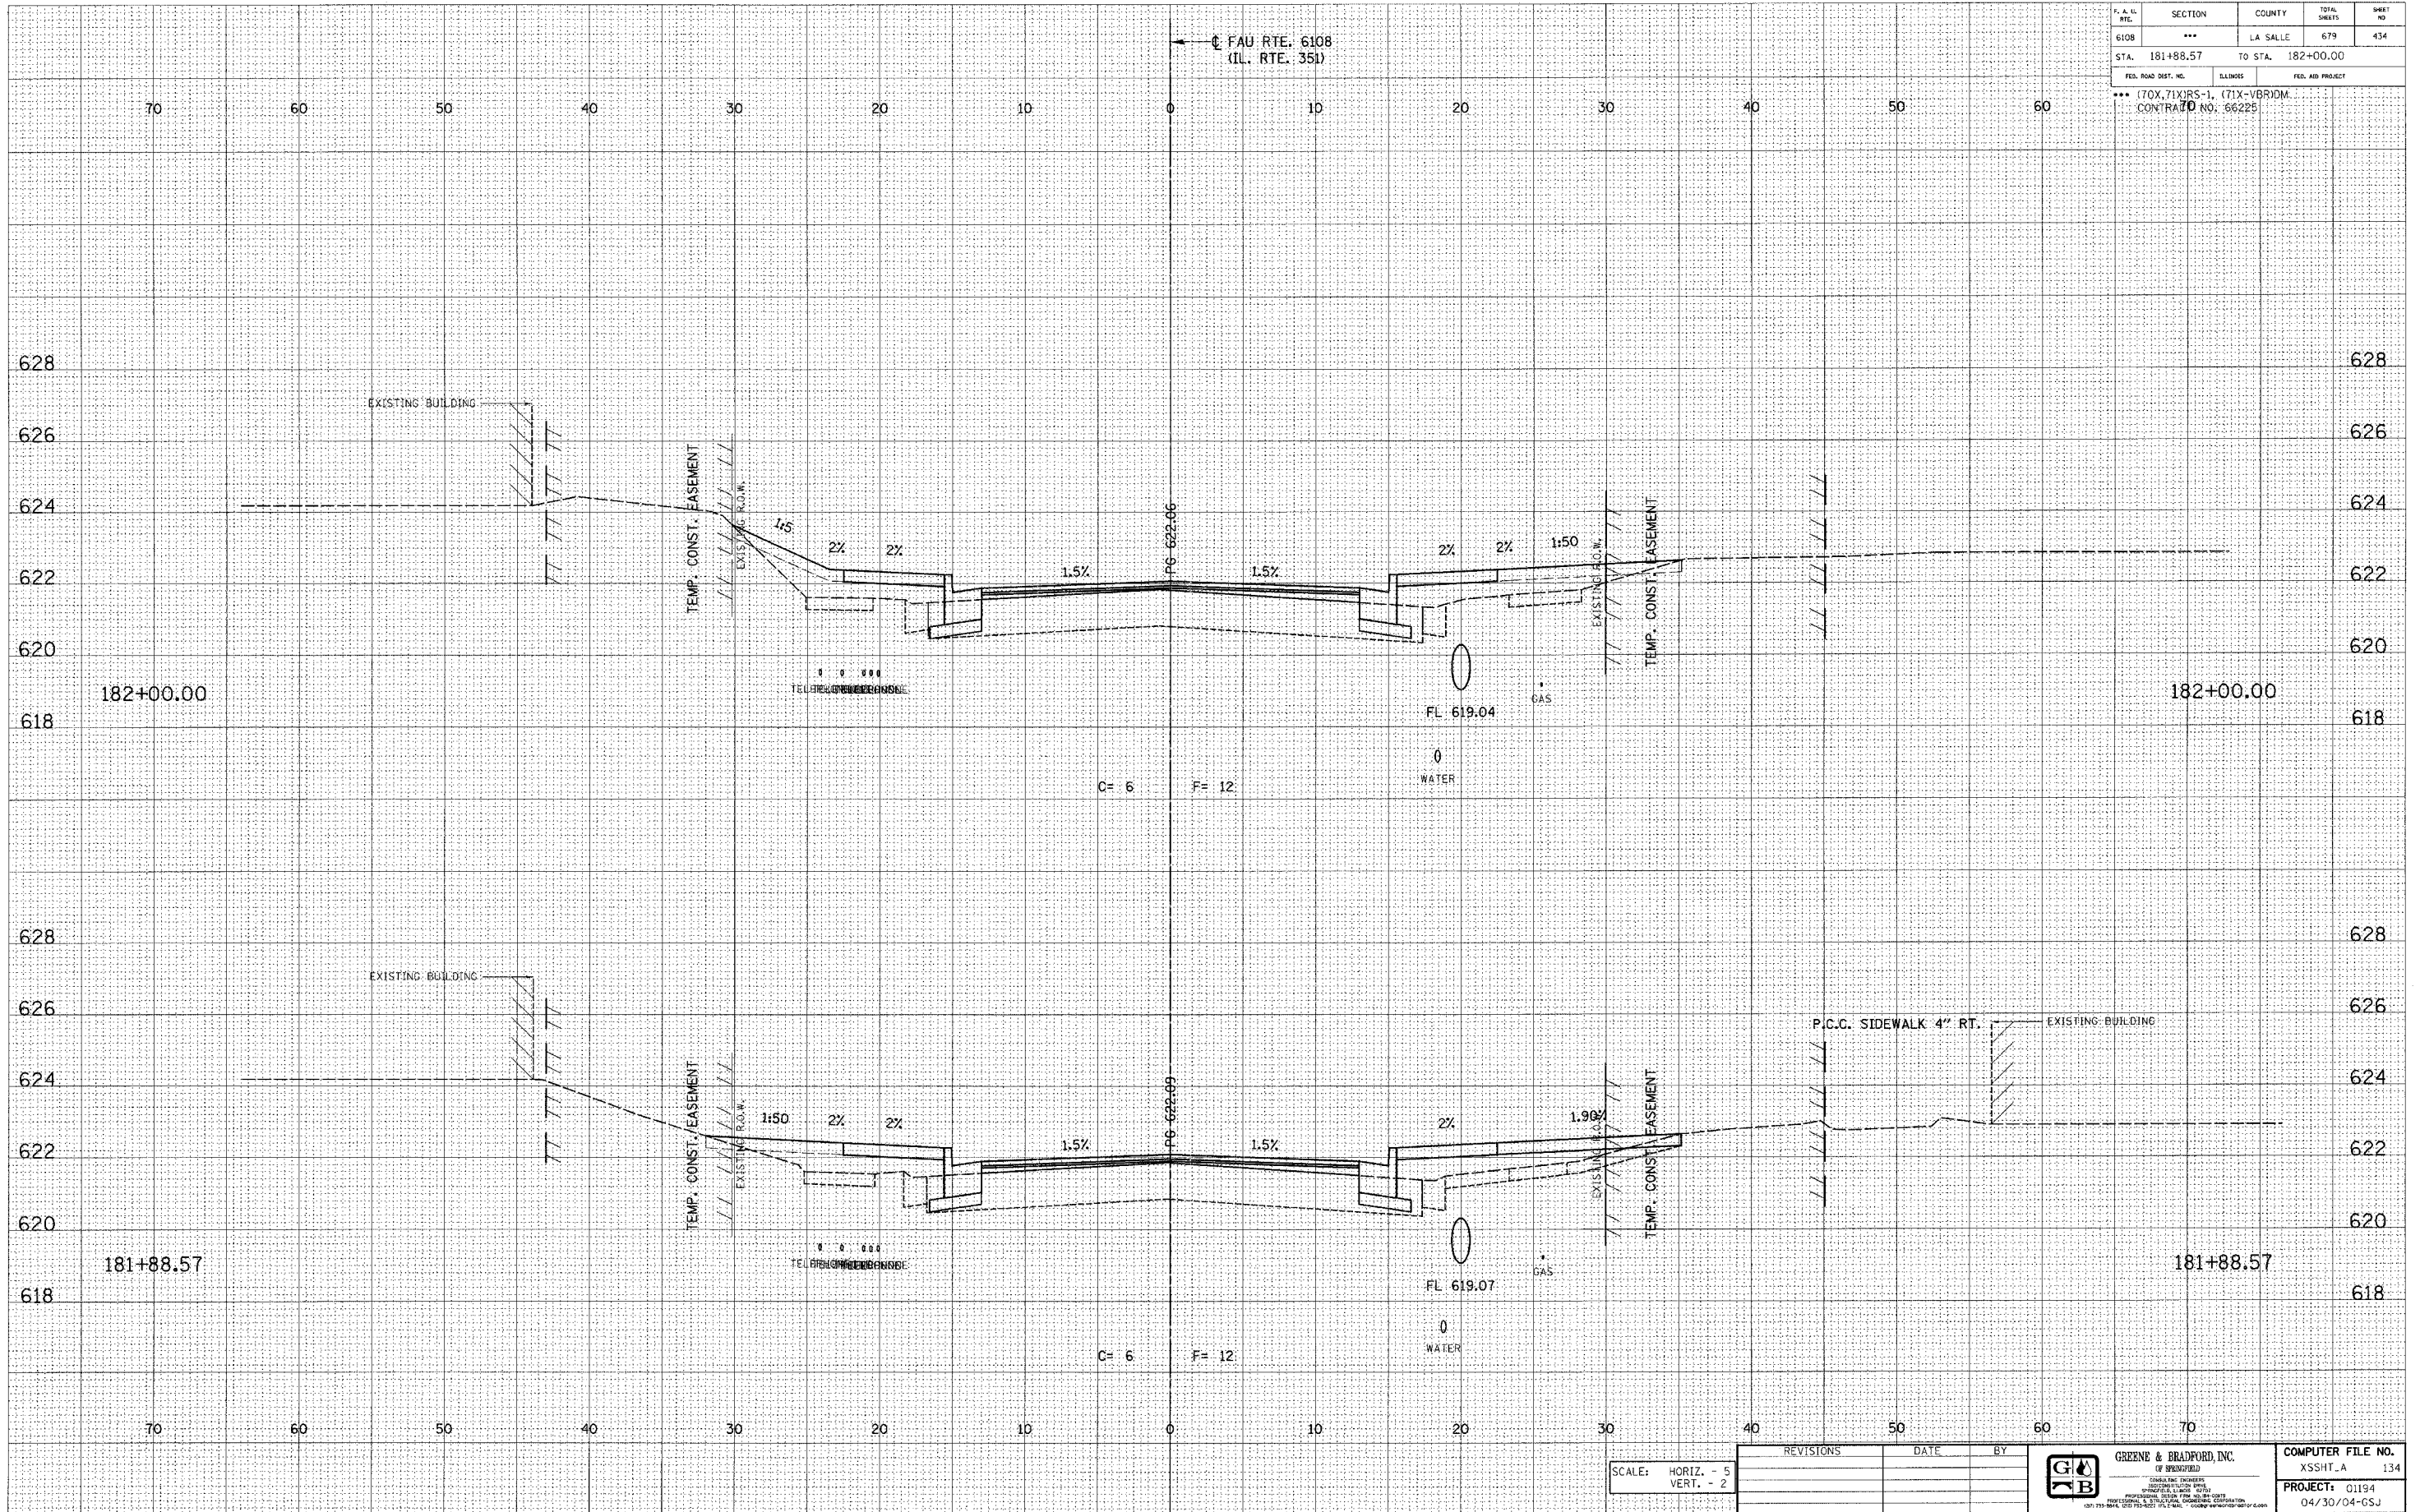

E-XSEC 141 8/25/98

SCALE: HORIZ. - 5
VERT. - 2

REVISIONS	DATE	BY

--	---	--

FAU RTE. 6108 (IL. RTE. 351) LA SALLE CO.