

DESIGN		
INT. DATE	REASON	


BY	DATE

PLOTS & CHECKS		
INT. DATE	NO.	REASON

BY	DATE

CHECKS		
INT. DATE	REASON	

F. A. S. NO.	SECTION	COUNTY	TOTAL SHEETS	SHEET NO.
6108	***	LA SALLE	679	442
STA. 184+50.00		TO STA. 184+69.00		
FED. ROAD DIST. NO.		BLKMS	FED. AID PROJECT	
*** (70X, 71X)RS-1, (71X-VBR)DM CONTRACT NO. 66225				

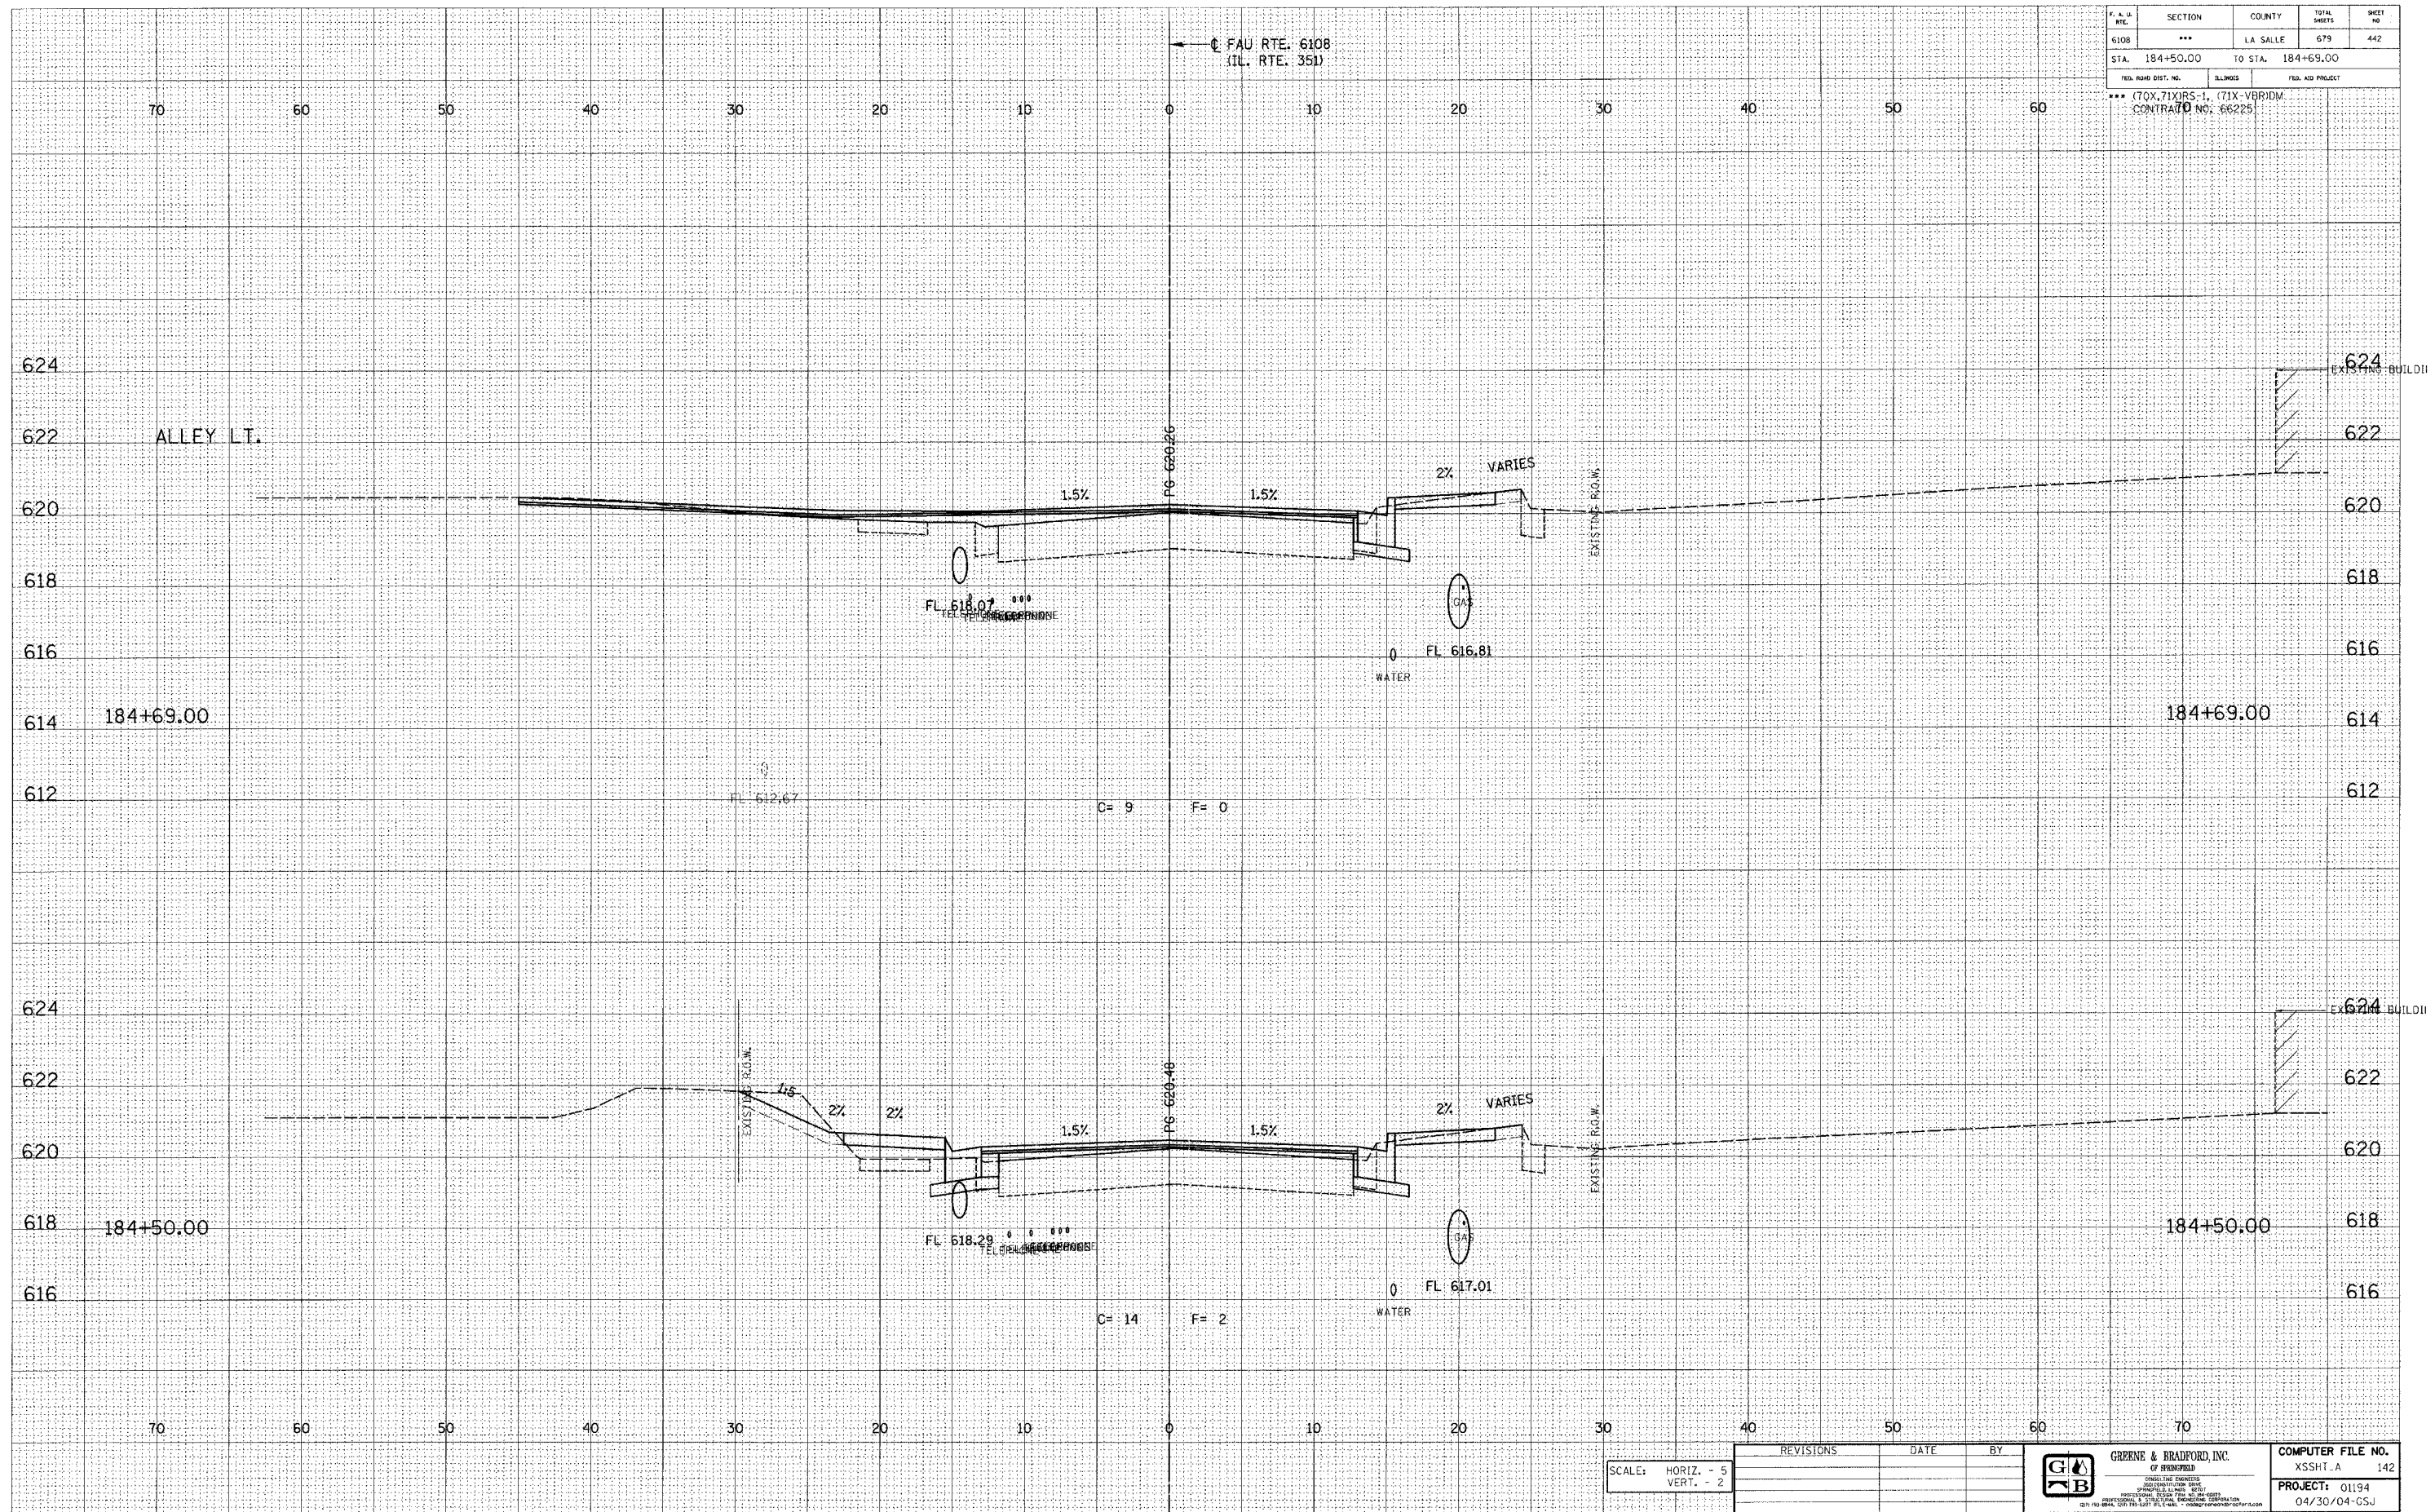

E-XSEC 1:1 8/25/98

SCALE: HORIZ. - 5
VERT. - 2

REVISIONS	DATE	BY

GREENE & BRADFORD, INC.

COMPUTER FILE NO.
XSSHT_A 142
PROJECT: 01194
04/30/04-GSJ

FAU RTE. 6108 (IL. RTE. 351) LA SALLE CO.