

DESIGN		
INT.	DATE	REASON


BY	DATE

PLOTS & CHECKS			
INT.	DATE	NO.	REASON

BY	DATE

CHECKS		
INT.	DATE	REASON

F. A. U. P.T.L.	SECTION	COUNTY	TOTAL SHEETS	SHEET NO.
6108	***	LA SALLE	679	448
STA. 186+75.00		TO STA. 186+92.96		
FED. ROAD DIST. NO.	ILLINOIS	FED. AID PROJECT		
*** (70X, 71X)RS-1, (71X-VBR)DM CONTRACT NO. 66225				

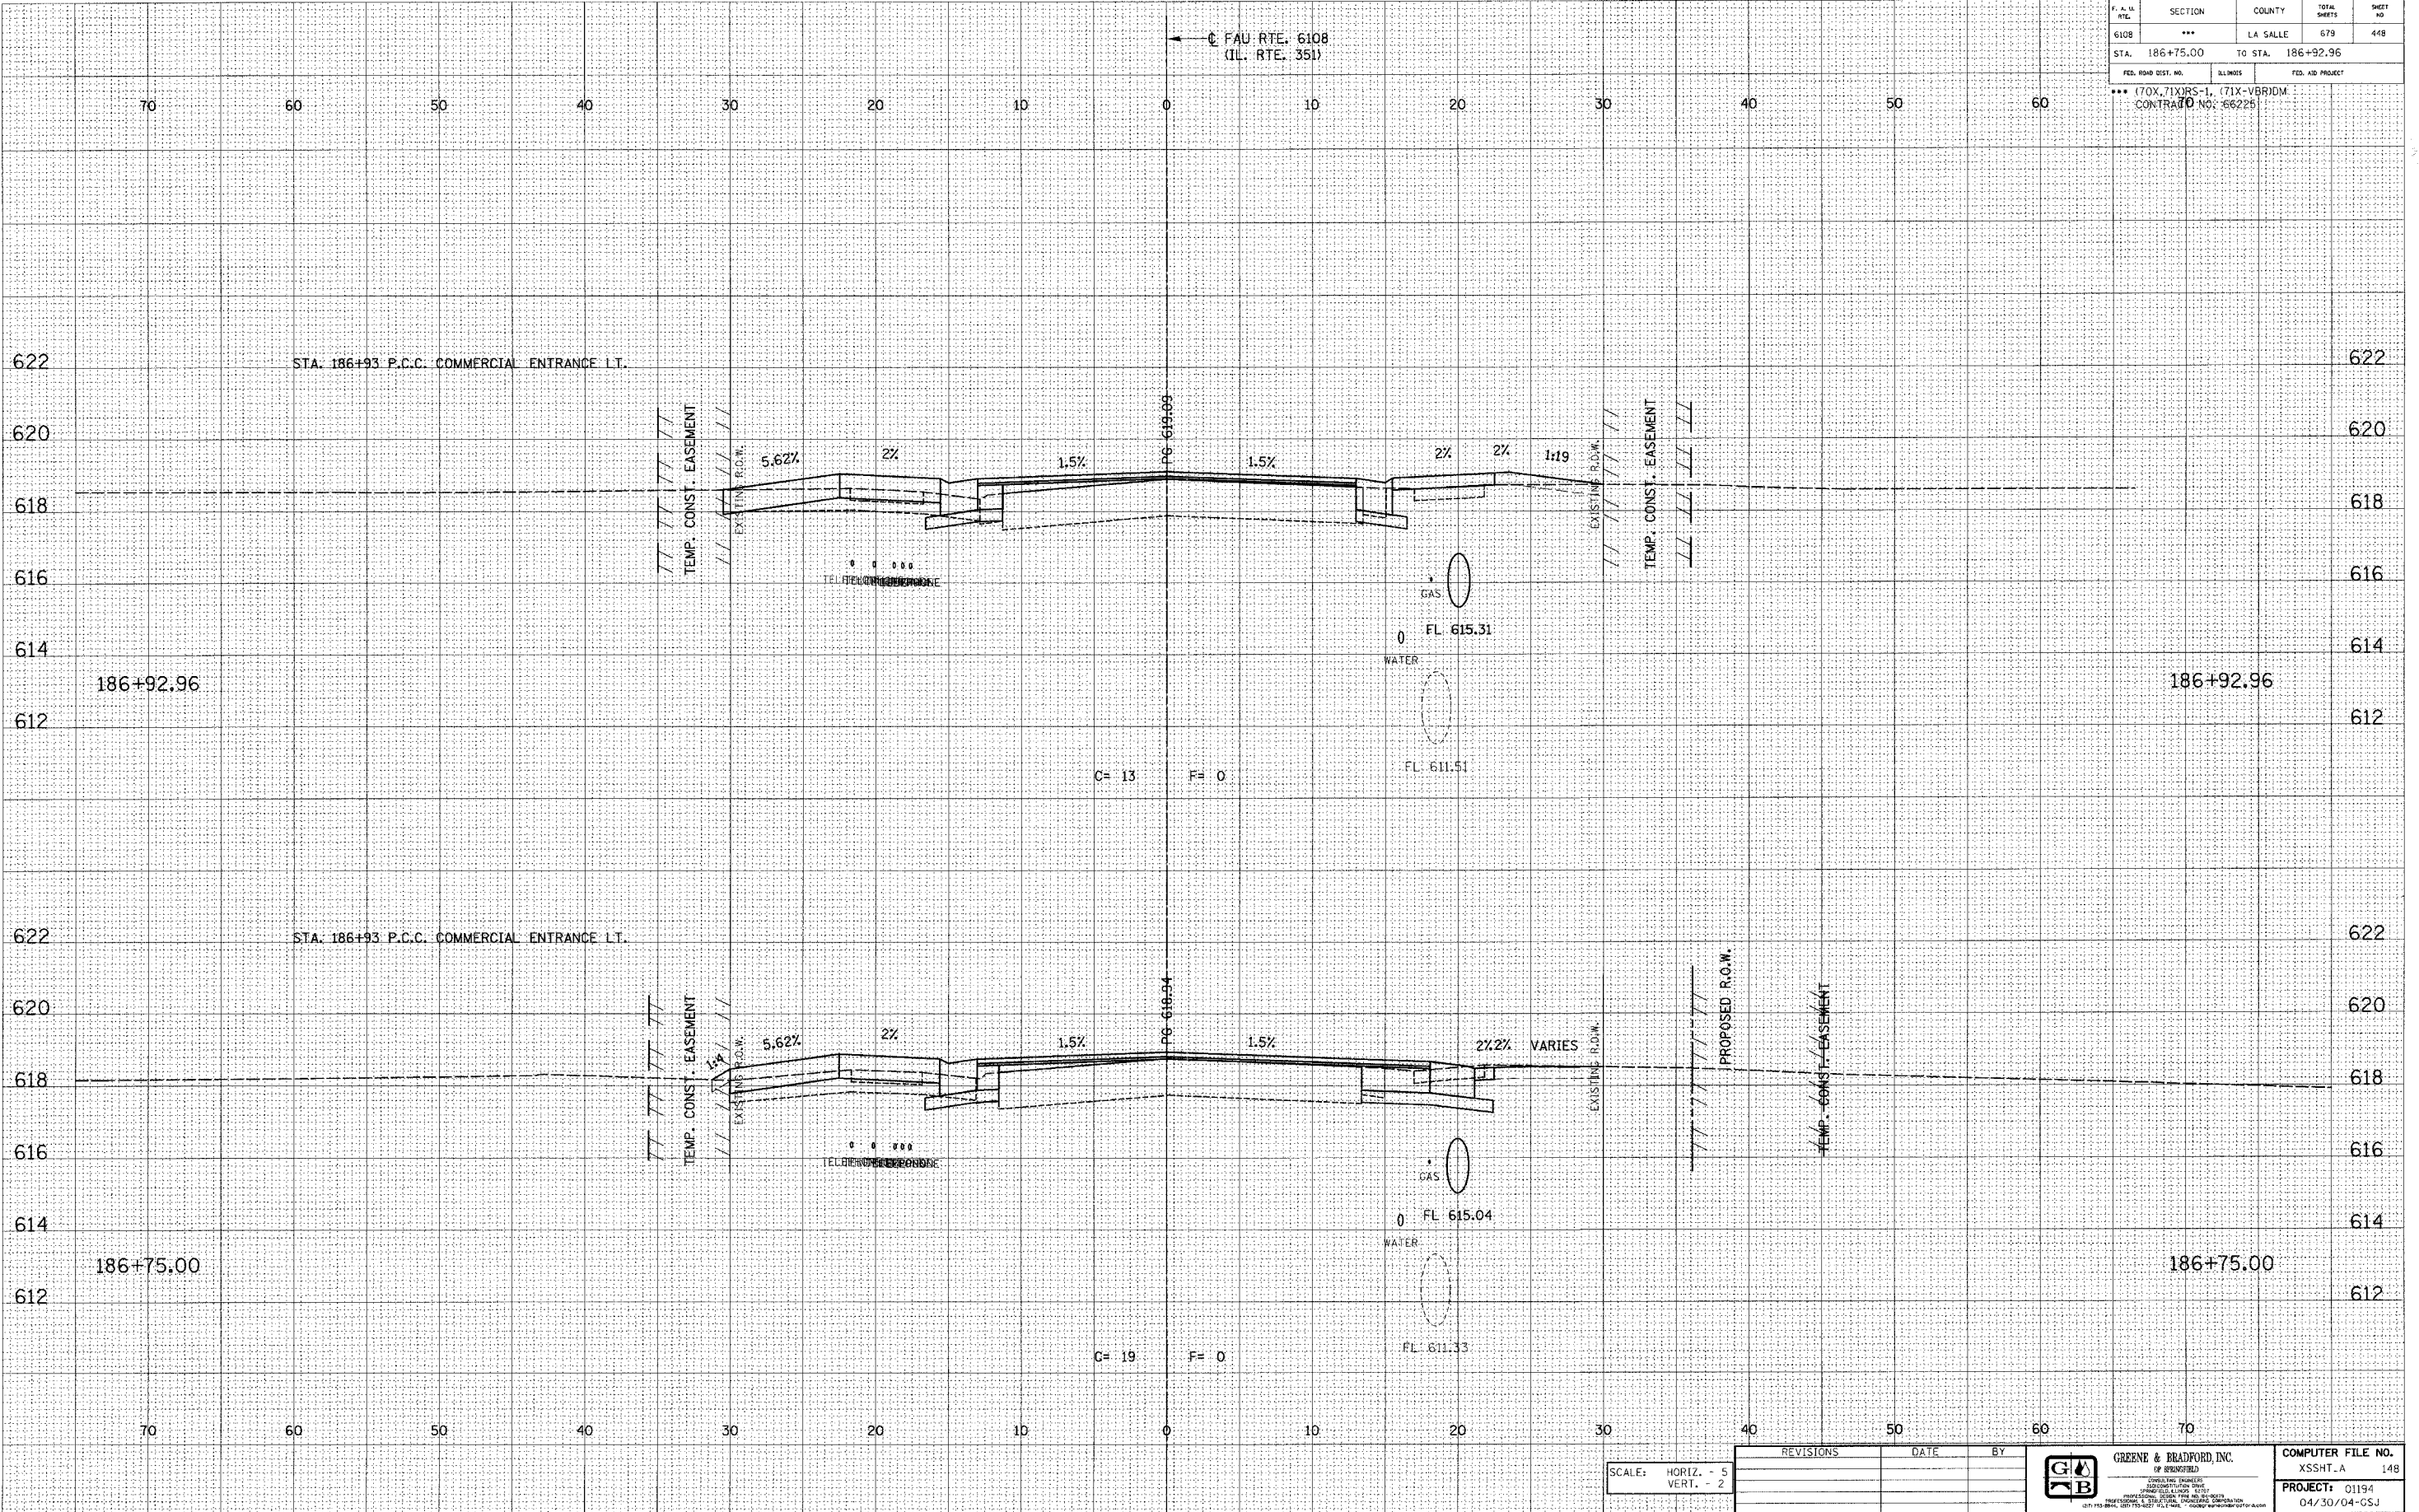

E-XSEC 1:1 8/25/98

					XSSHT.A 148
				PROJECT: 01194	
				04/30/04-GSJ	

FAU RTE. 6108 (IL. RTE. 351) LA SALLE CO.