

DESIGN		
INT.	DATE	REASON


DATE	BY

PLOTS & CHECKS		
INT.	DATE	REASON

DATE	BY

CHECKS		
INT.	DATE	REASON

F.A.S. NO.	SECTION	COUNTY	TOTAL SHEETS	SHEET NO.
6108	***	LA SALLE	679	499
STA. 200+25.00		TO STA. 200+50.00		636
FED. ROAD DIST. NO.		ILLINOIS		FED. AID PROJECT
*** (70X, 71X)RS-1, (71X-VBR)DM CONTRACT NO. 66225				

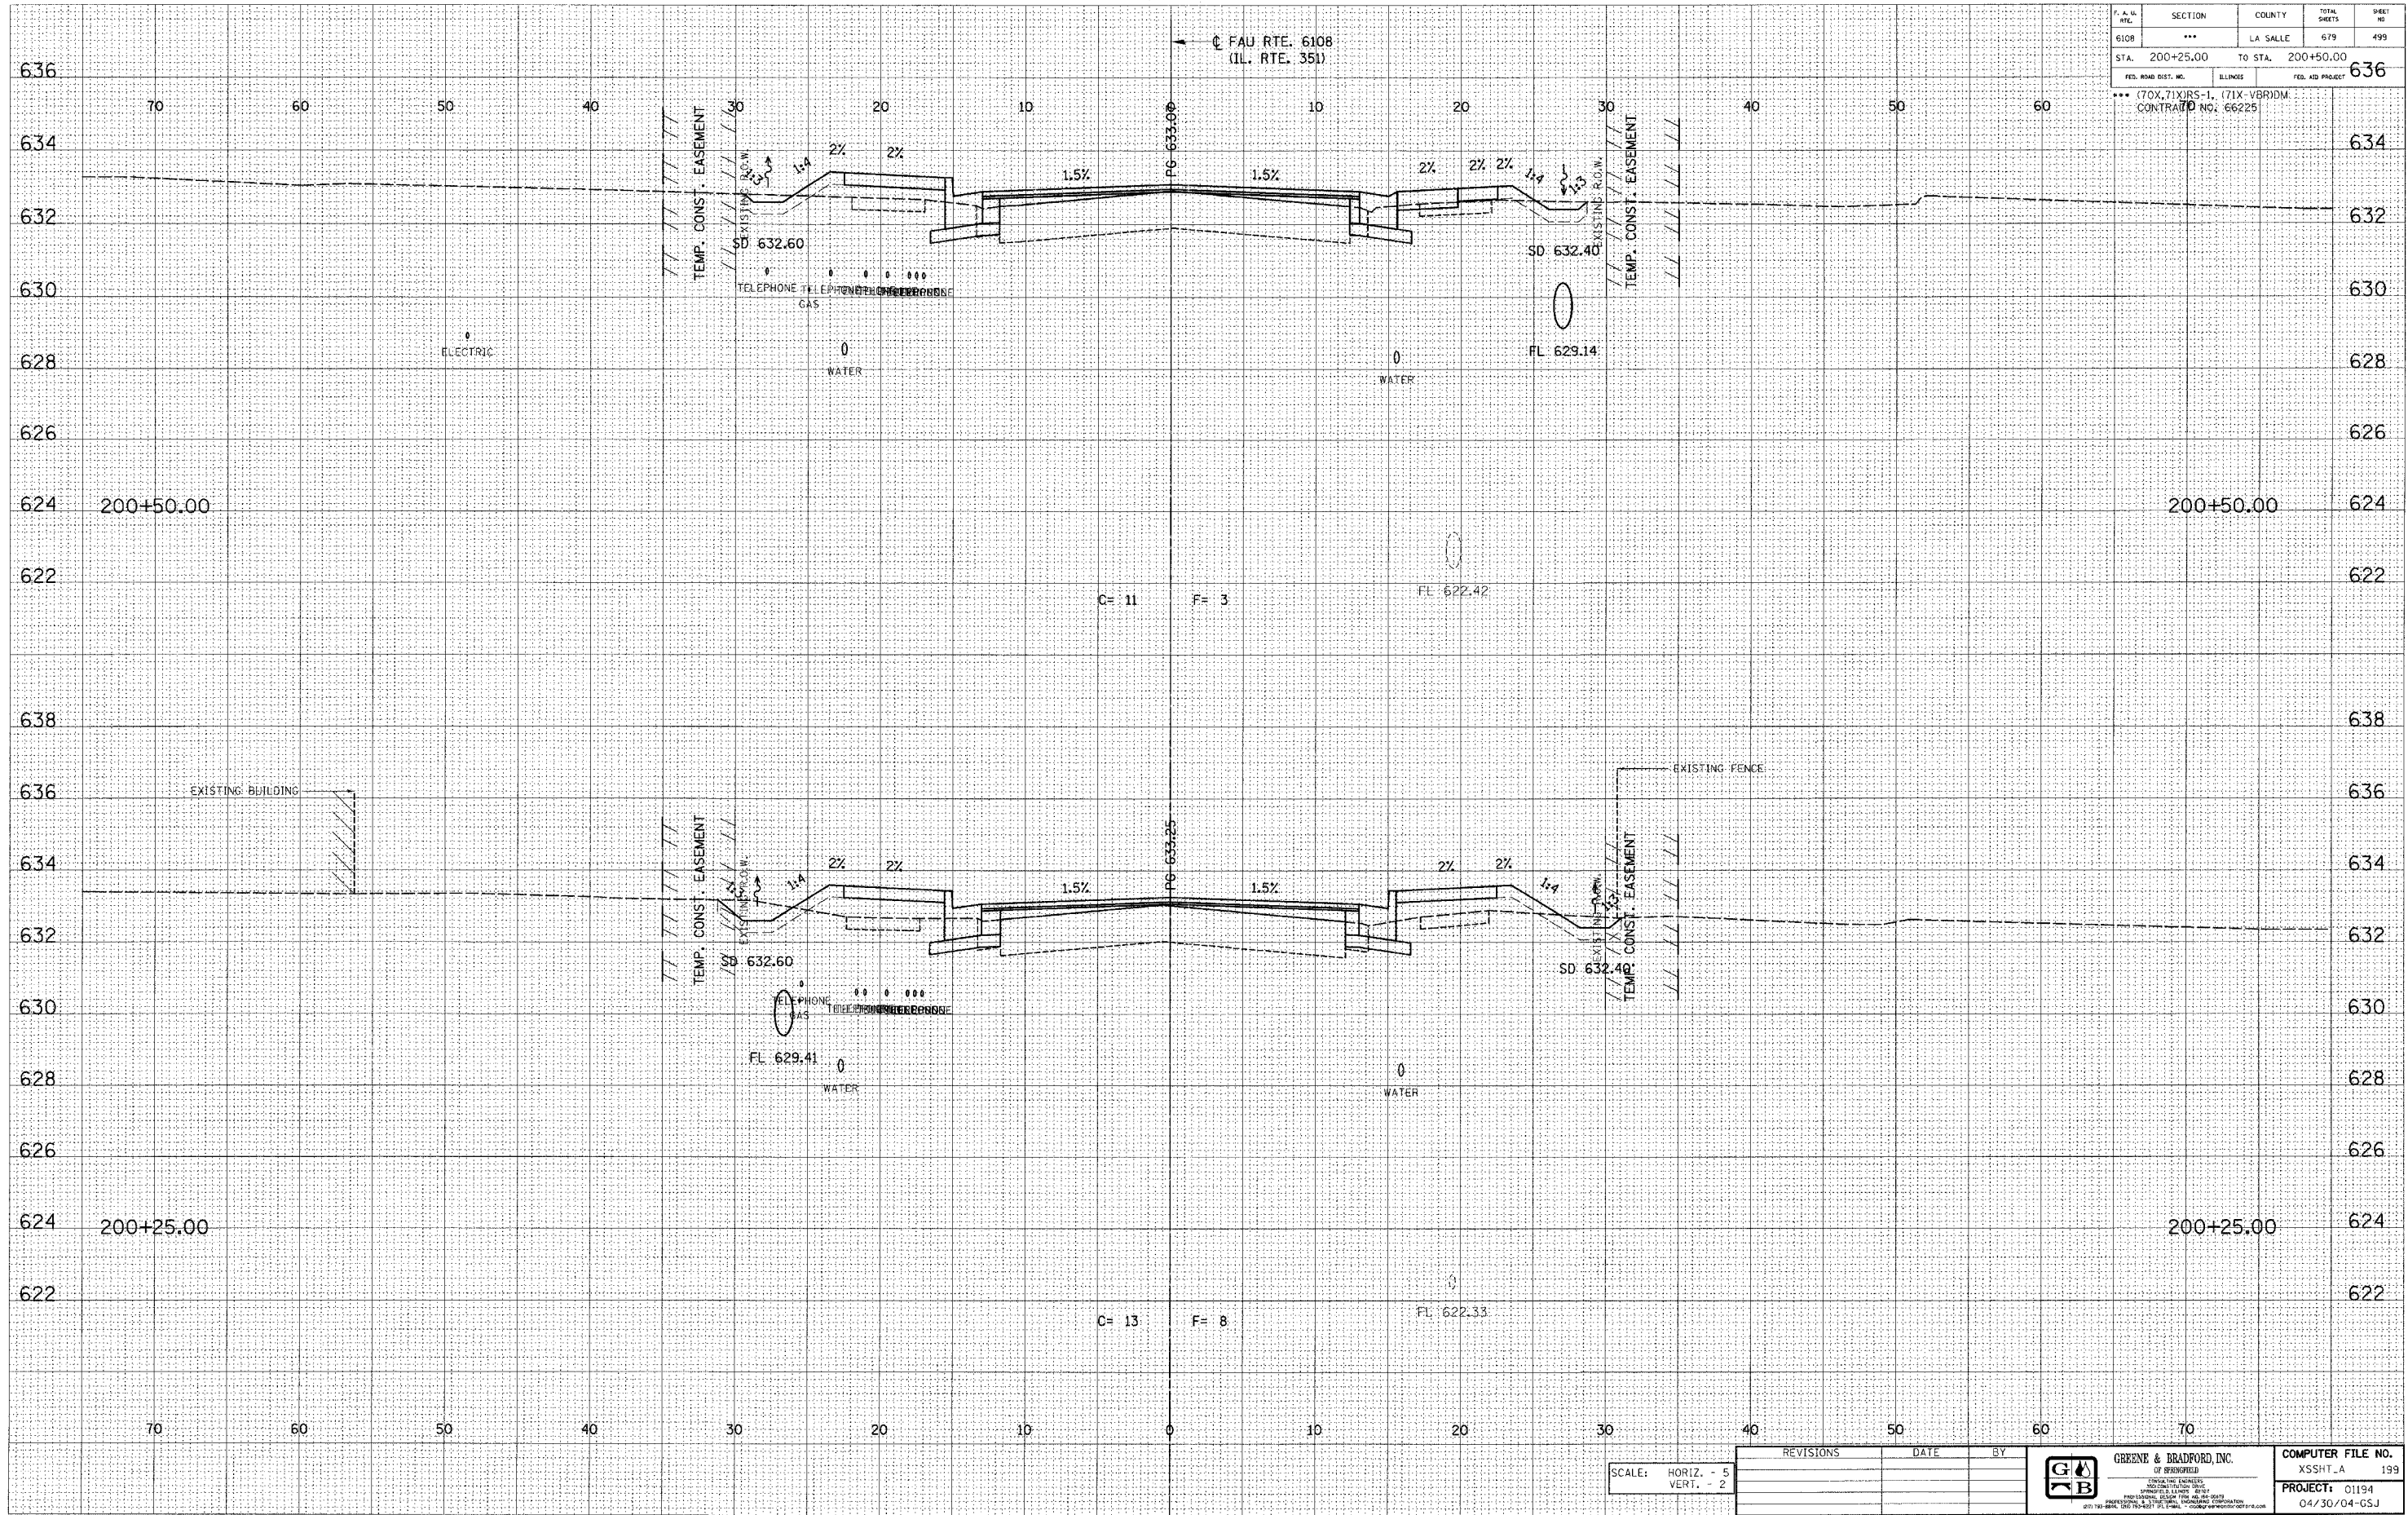

SCALE: HORIZ. - 5 VERT. - 2	REVISIONS	DATE	BY

	PROJECT: 01194 04/30/04-GSJ

E-XSEC 1st 8/25/98

FAU RTE. 6108 (IL. RTE. 351) LA SALLE CO.