

DESIGN		
INT.	DATE	REASON


BY	DATE

PLOTS & CHECKS			
INT.	DATE	NO.	REASON

BY	DATE


CHECKS		
INT.	DATE	REASON

F.A.S. NO.	SECTION	COUNTY	TOTAL SHEETS	SHEET NO.
6108	***	LA SALLE	679	532
STA. 212+00.00		TO STA. 212+25.00		
FED. ROAD DIST. NO.		ILLINOIS	FED. AID PROJECT	

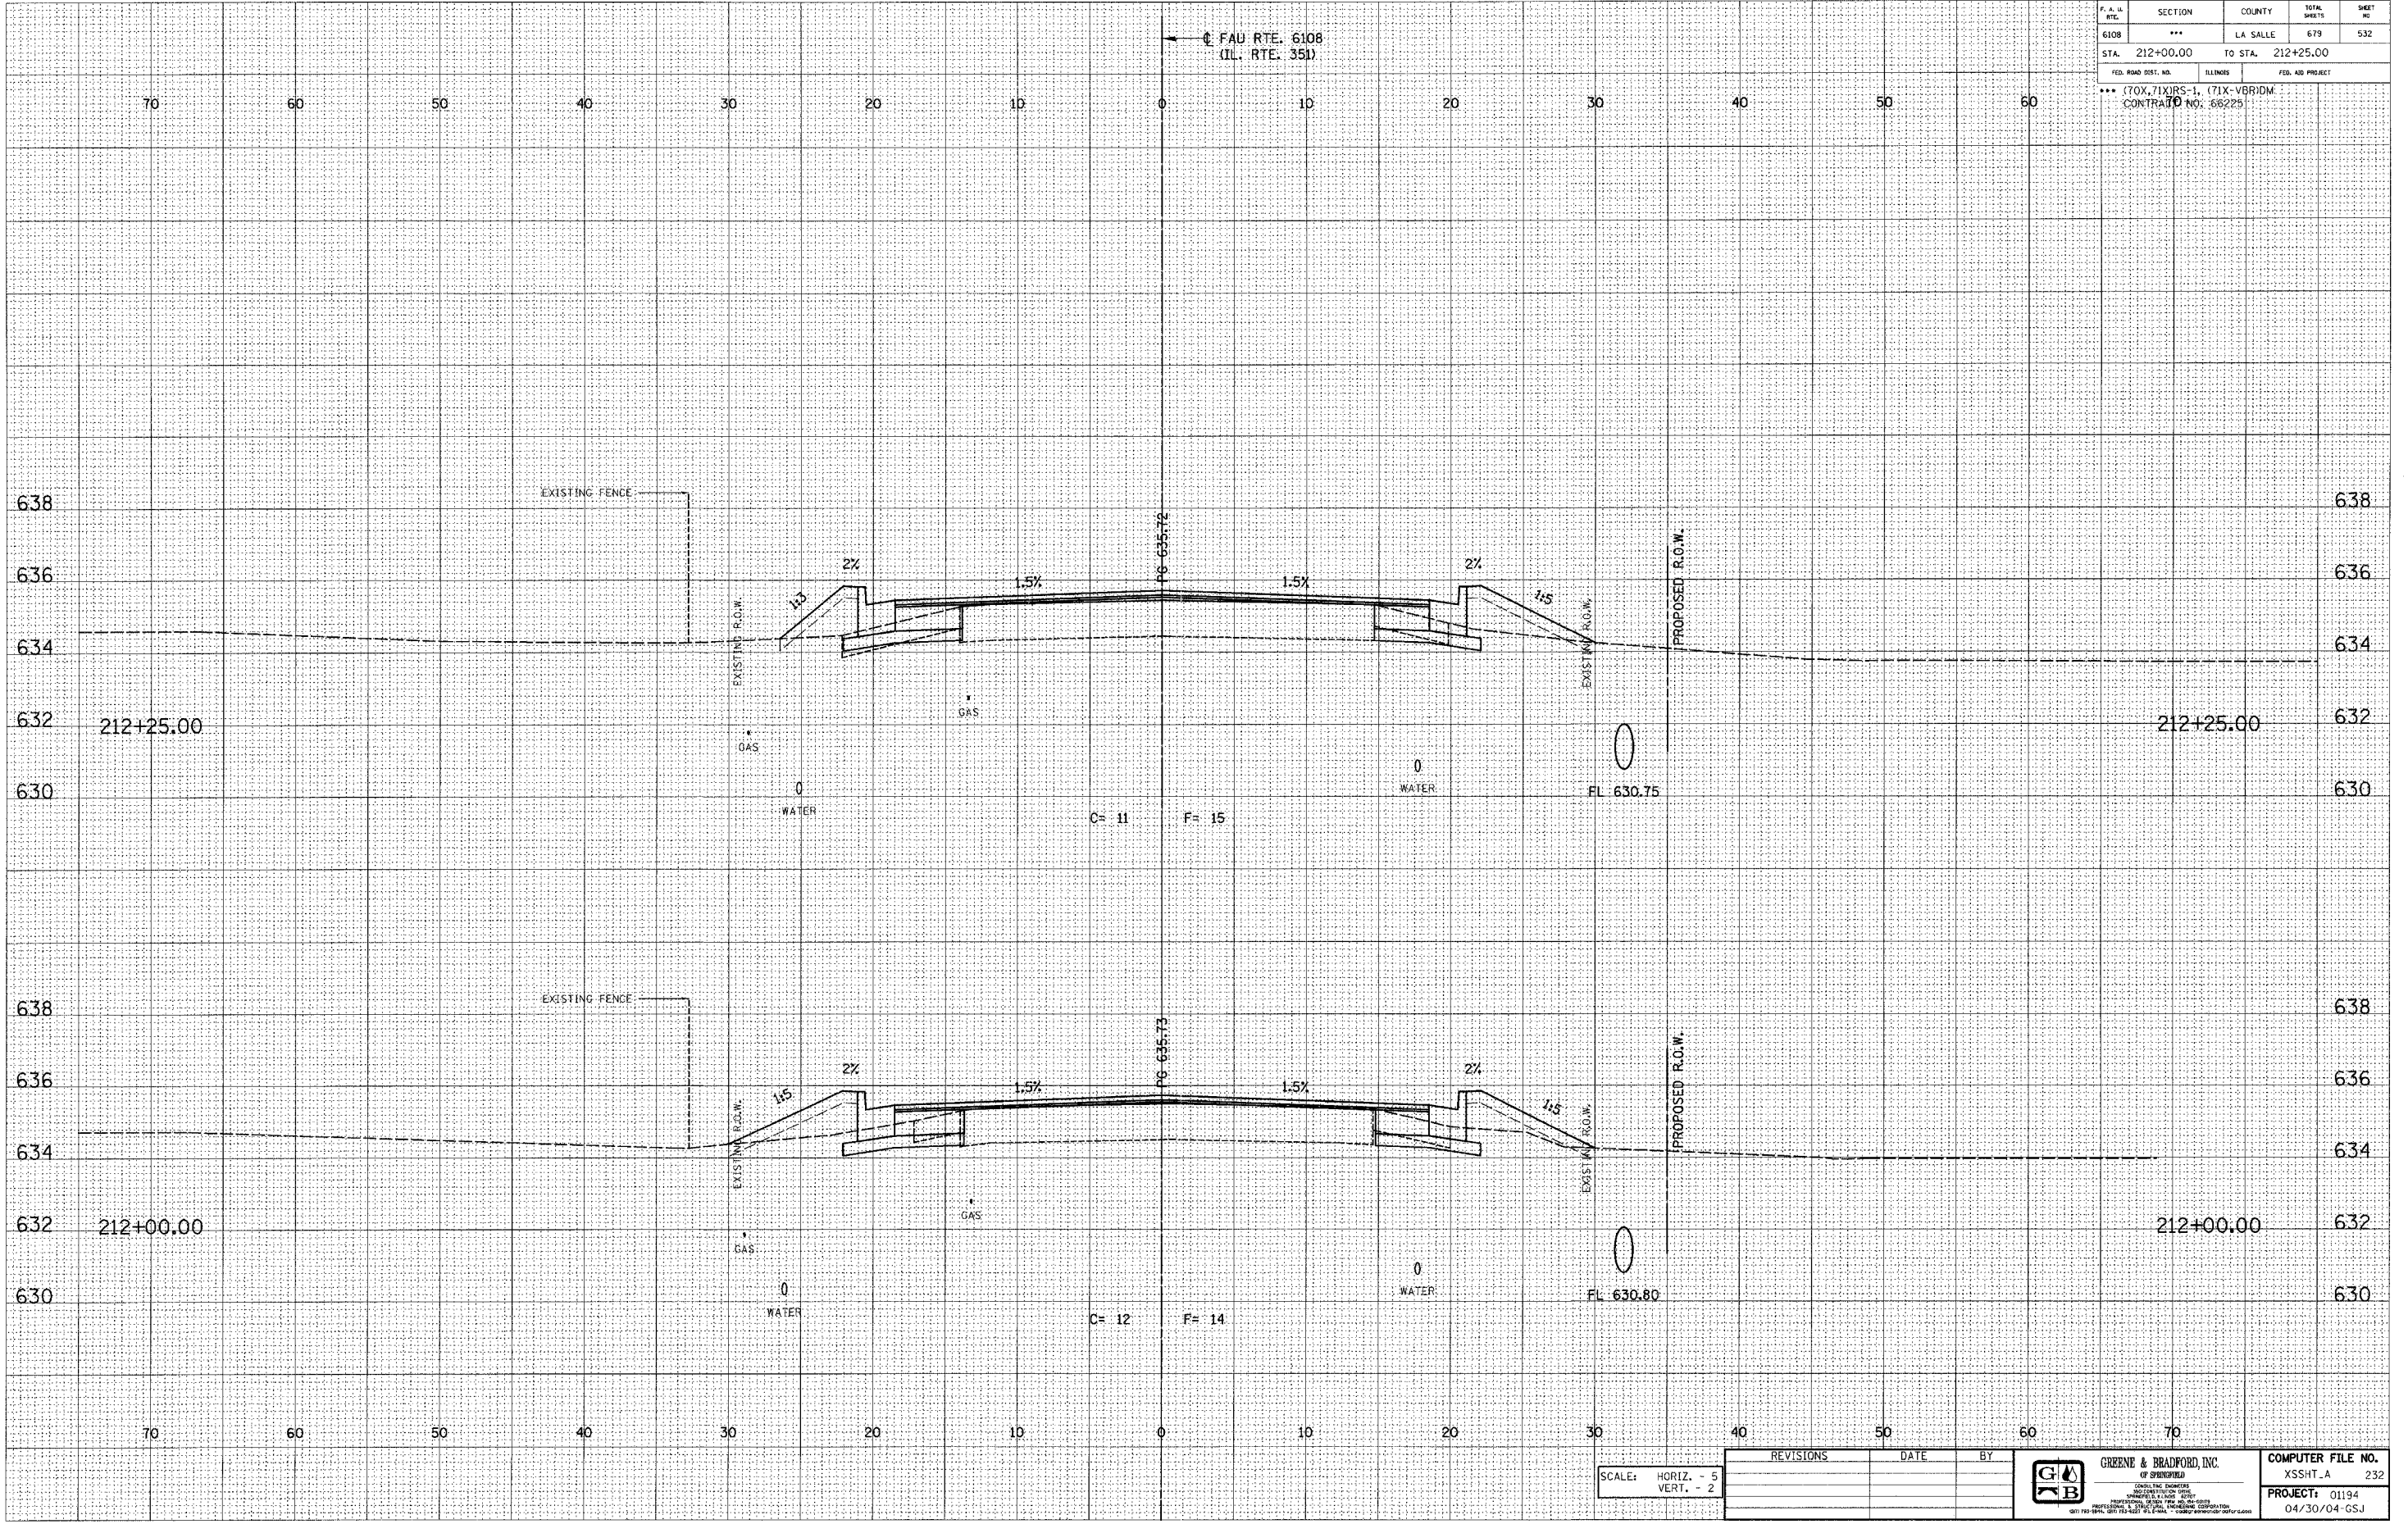

SCALE: HORIZ. - 5  
VERT. - 2

REVISIONS	DATE	BY



**GREENE & BRADFORD, INC.**  
CONSULTING ENGINEERS  

COMPUTER FILE NO.	XSSHT_A 232
PROJECT:	01194 04/30/04-GS.J

FAU RTE. 6108 (IL. RTE. 351) LA SALLE CO.

\\S01F\p2\rt\ssht\ssht\_a.dwg 1/27/2005 5:34:36 PM User: jgr