

DESIGN		
INT.	DATE	REASON

DATE	BY

FINAL SURVEY NOTE BOOK NO.	SURVEYED PLOTTED TEMP. DATE AREAS CHECKED


PLOTS & CHECKS			
INT.	DATE	NO.	REASON

DATE	BY

ORIGINAL SURVEY NOTE BOOK NO.	SURVEYED PLOTTED TEMP. DATE AREAS CHECKED

CHECKS		
INT.	DATE	REASON

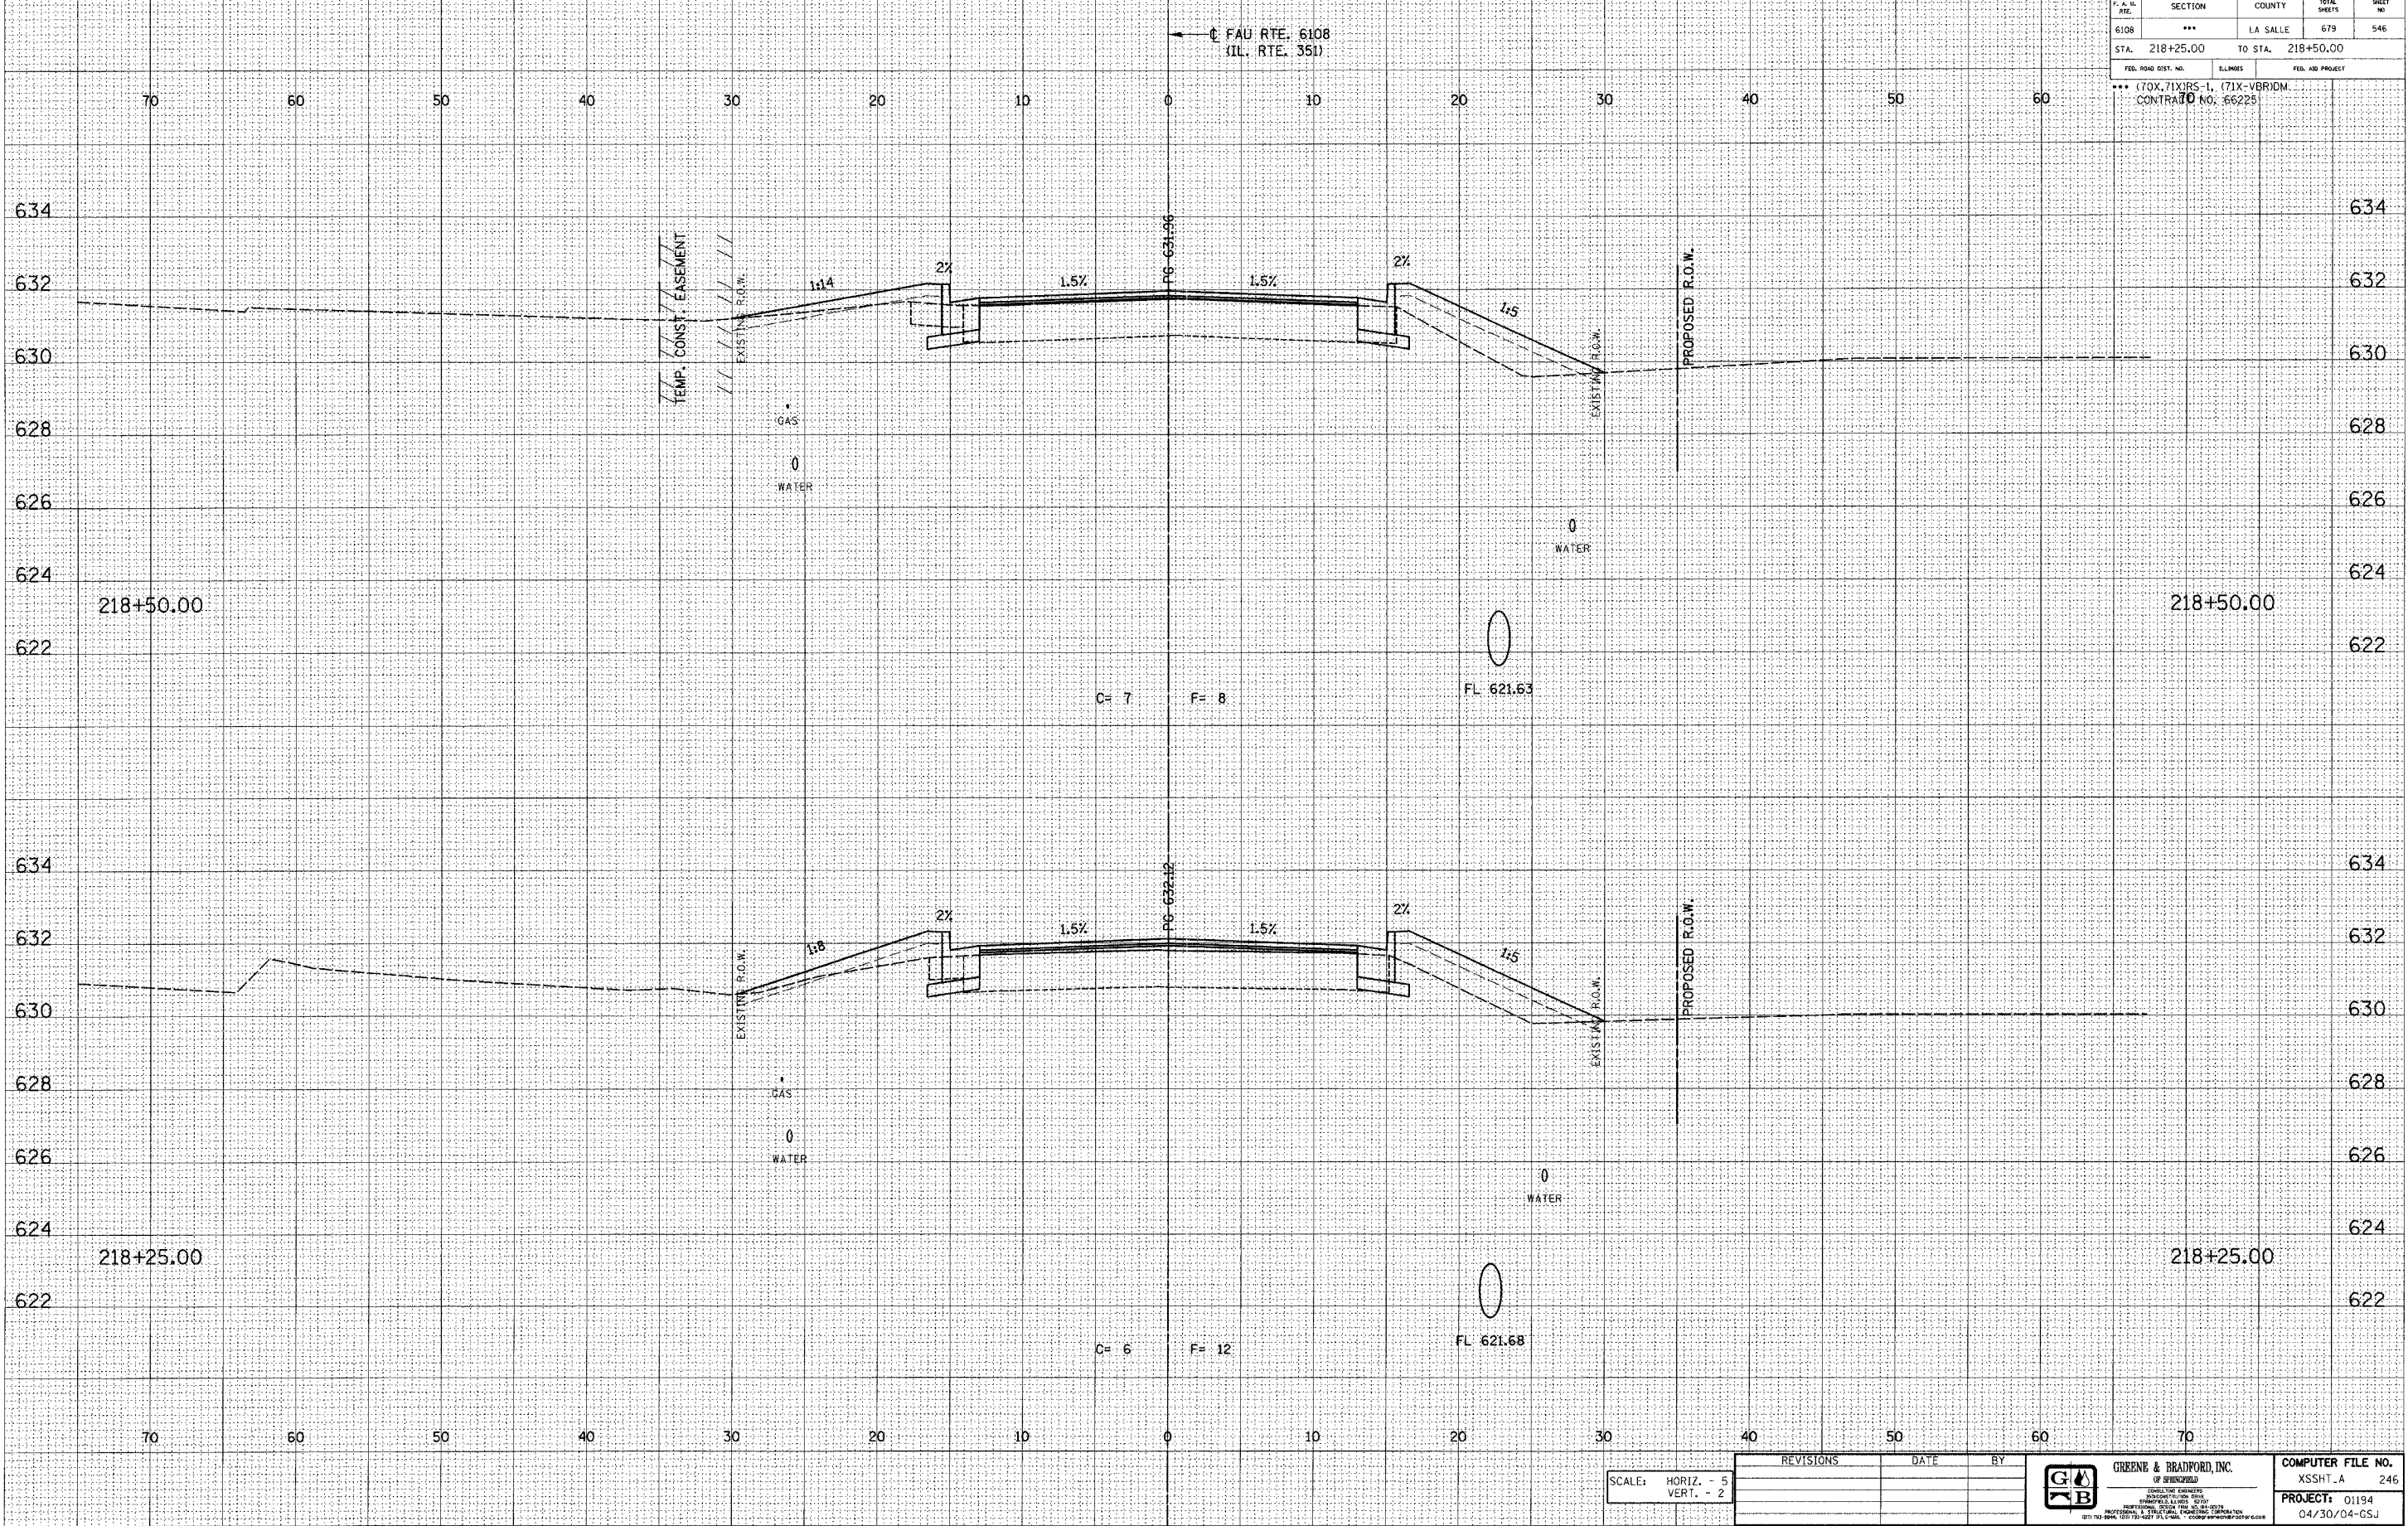

F.A.S. NO.	SECTION	COUNTY	TOTAL SHEETS	SHEET NO.
6108	***	LA SALLE	679	546
STA. 218+25.00	TO STA. 218+50.00			
FED. ROAD DIST. NO.	ELIMES	FED. AID PROJECT		
*** (70X, 71X)RS-1, (71X-V)R1DM. CONTRAD NO. 66225				

E-XSEC 1:1 8/25/98

SCALE: HORIZ. - 5  
VERT. - 2

REVISIONS	DATE	BY



GREENE & BRADFORD, INC.  
OF SPRINGFIELD  

COMPUTER FILE NO. XSSHT_A 246
PROJECT: 01194
04/30/04-CSJ

FAU RTE. 6108 (ILL. RTE. 351) LA SALLE CO.