

DESIGN		
INT.	DATE	REASON


DATE	BY

PLOTS & CHECKS		
INT.	DATE/NO.	REASON

DATE	BY

CHECKS		
INT.	DATE	REASON

F.A.L. FILE NO.	SECTION	COUNTY	TOTAL SHEETS	SHEET NO.
6108	***	LA SALLE	679	554
STA. 221+25.00		TO STA. 221+50.00		
FED. ROAD DIST. NO.		ILLINOIS	FED. AID PROJECT	
*** (70X,71X)RS-1, (71X-V)RDM CONTRACT NO. 66225				

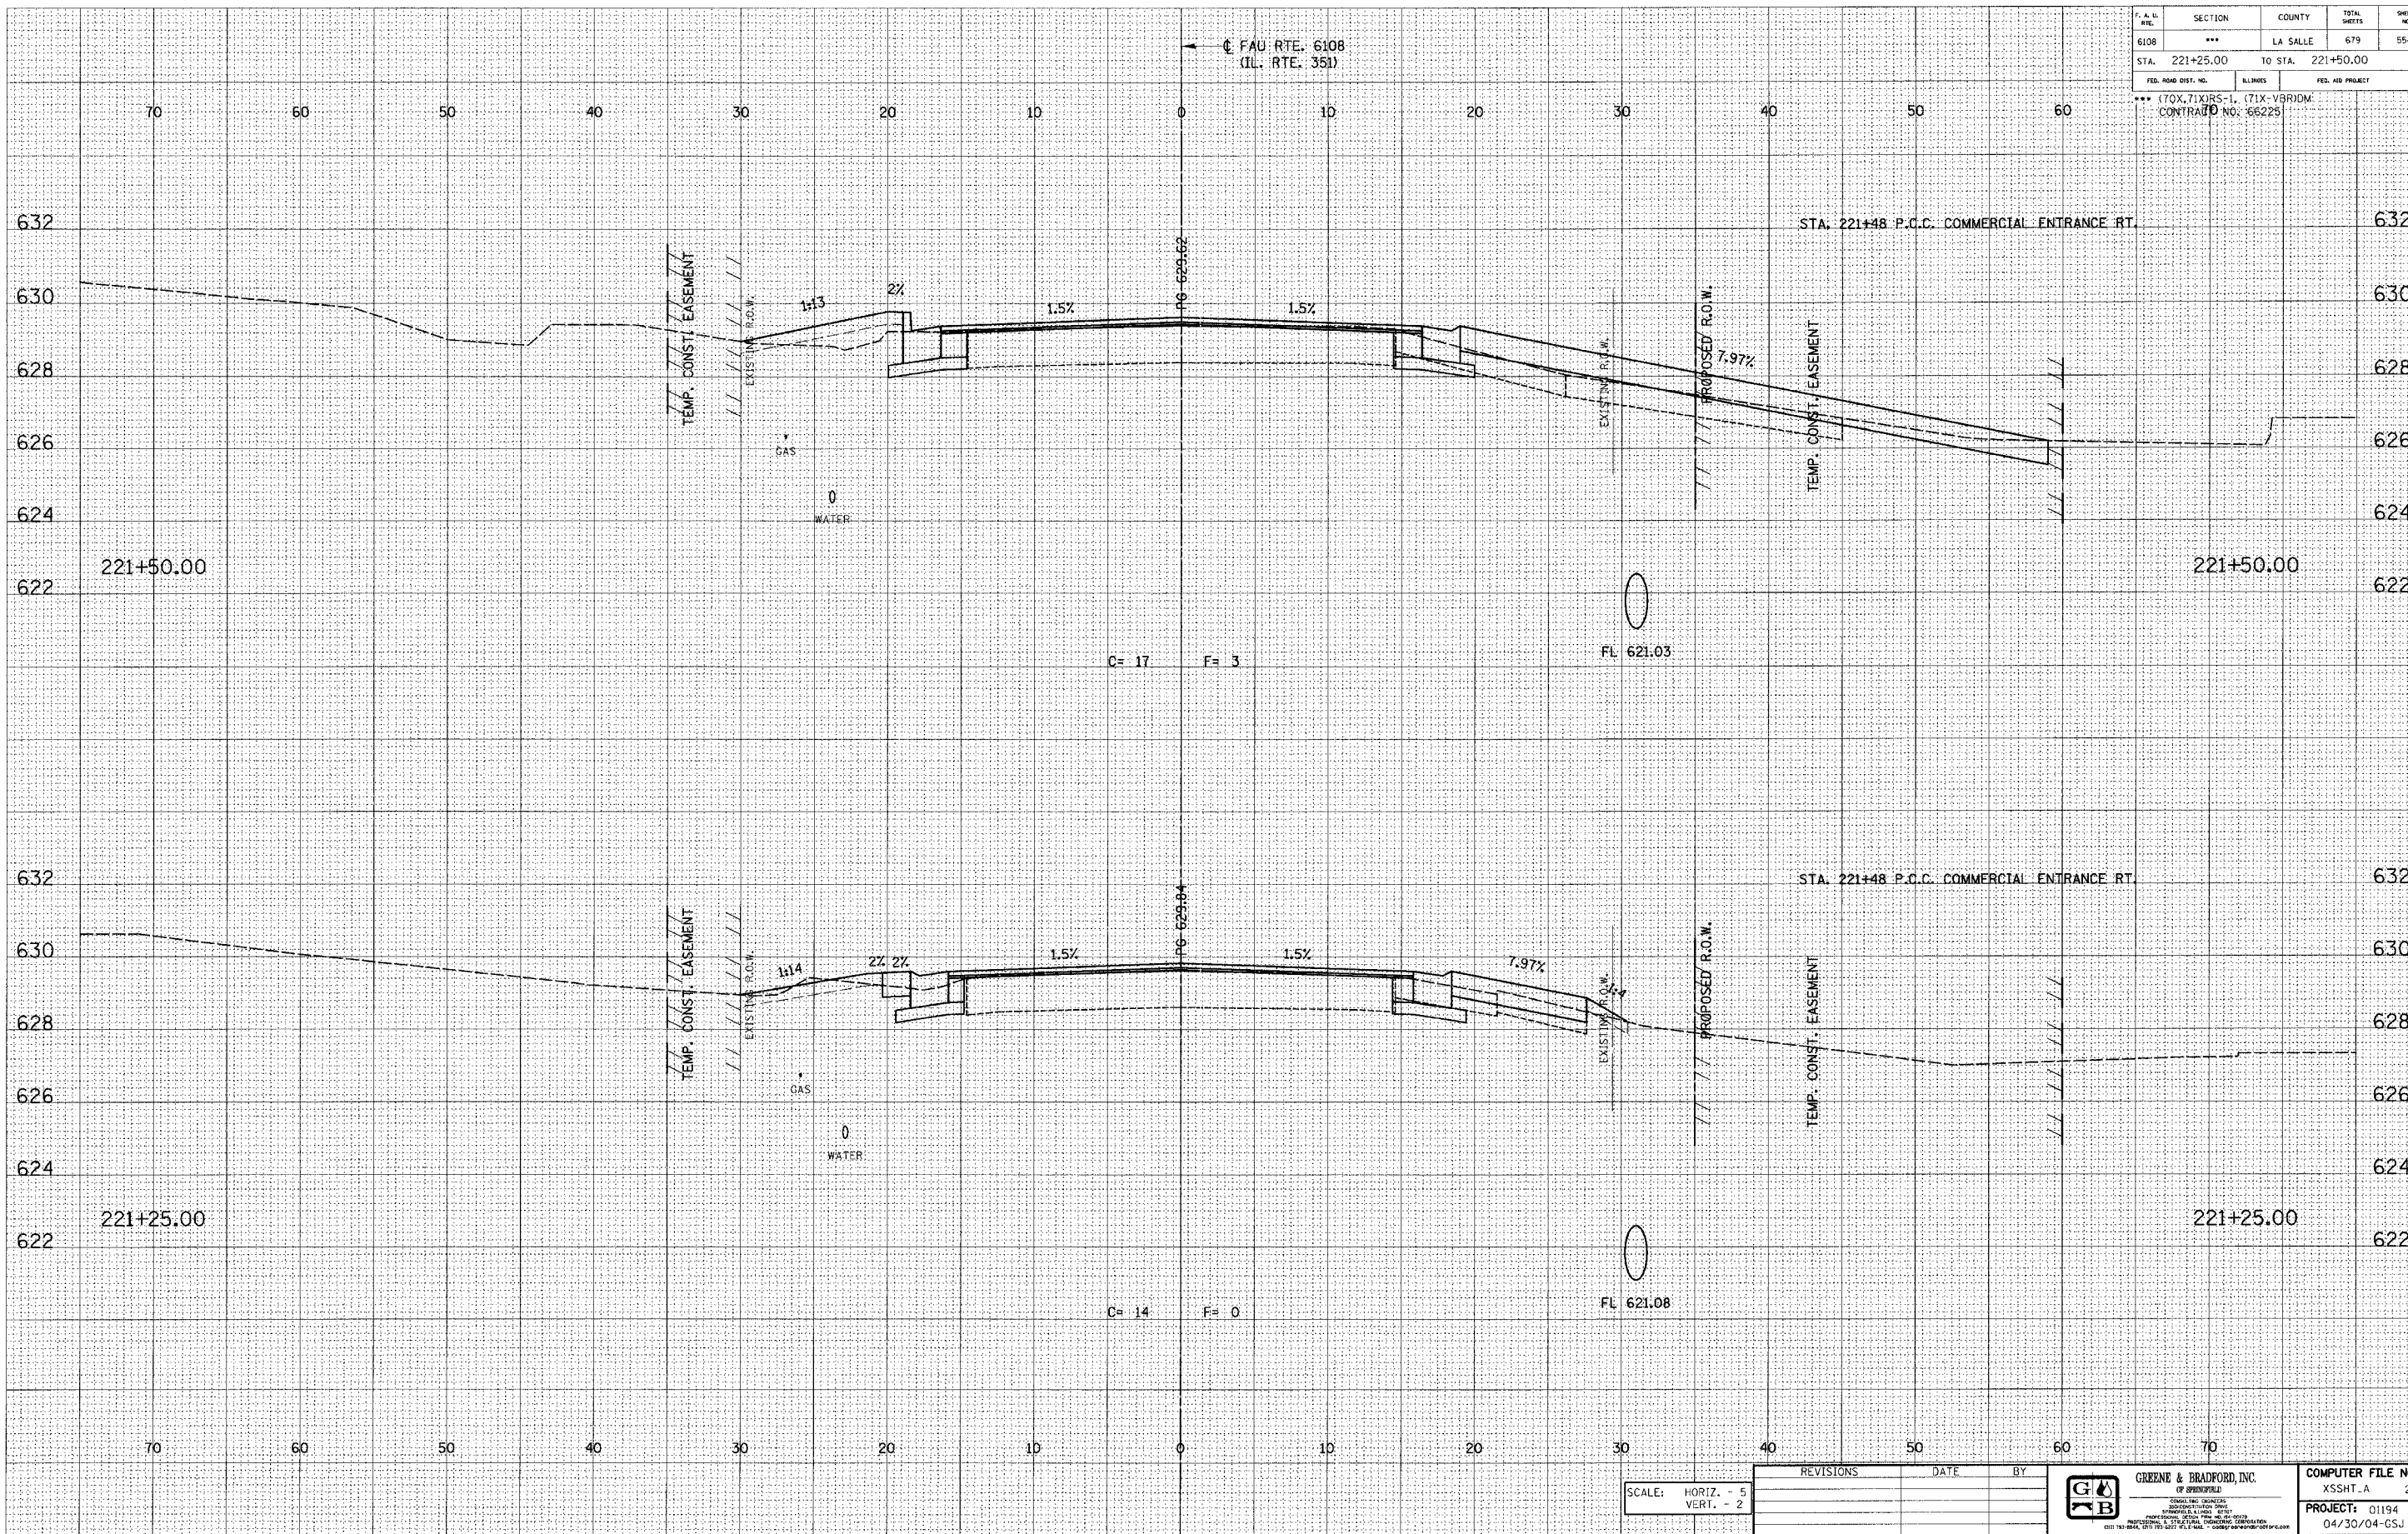

SCALE: HORIZ. - 5
VERT. - 2

REVISIONS	DATE	BY



GREENE & BRADFORD, INC.
CONSULTING ENGINEERS

COMPUTER FILE NO.
XSSHT_A 254
PROJECT: 01194 04/30/04-G5J

E-XSEC 111 8/25/98

FAU RTE. 6108 (IL. RTE. 351) LA SALLE CO.