


DESIGN		
INT.	DATE	REASON

DATE	BY

PLOTS & CHECKS			
INT.	DATE	NO.	REASON

DATE	BY

CHECKS		
INT.	DATE	REASON

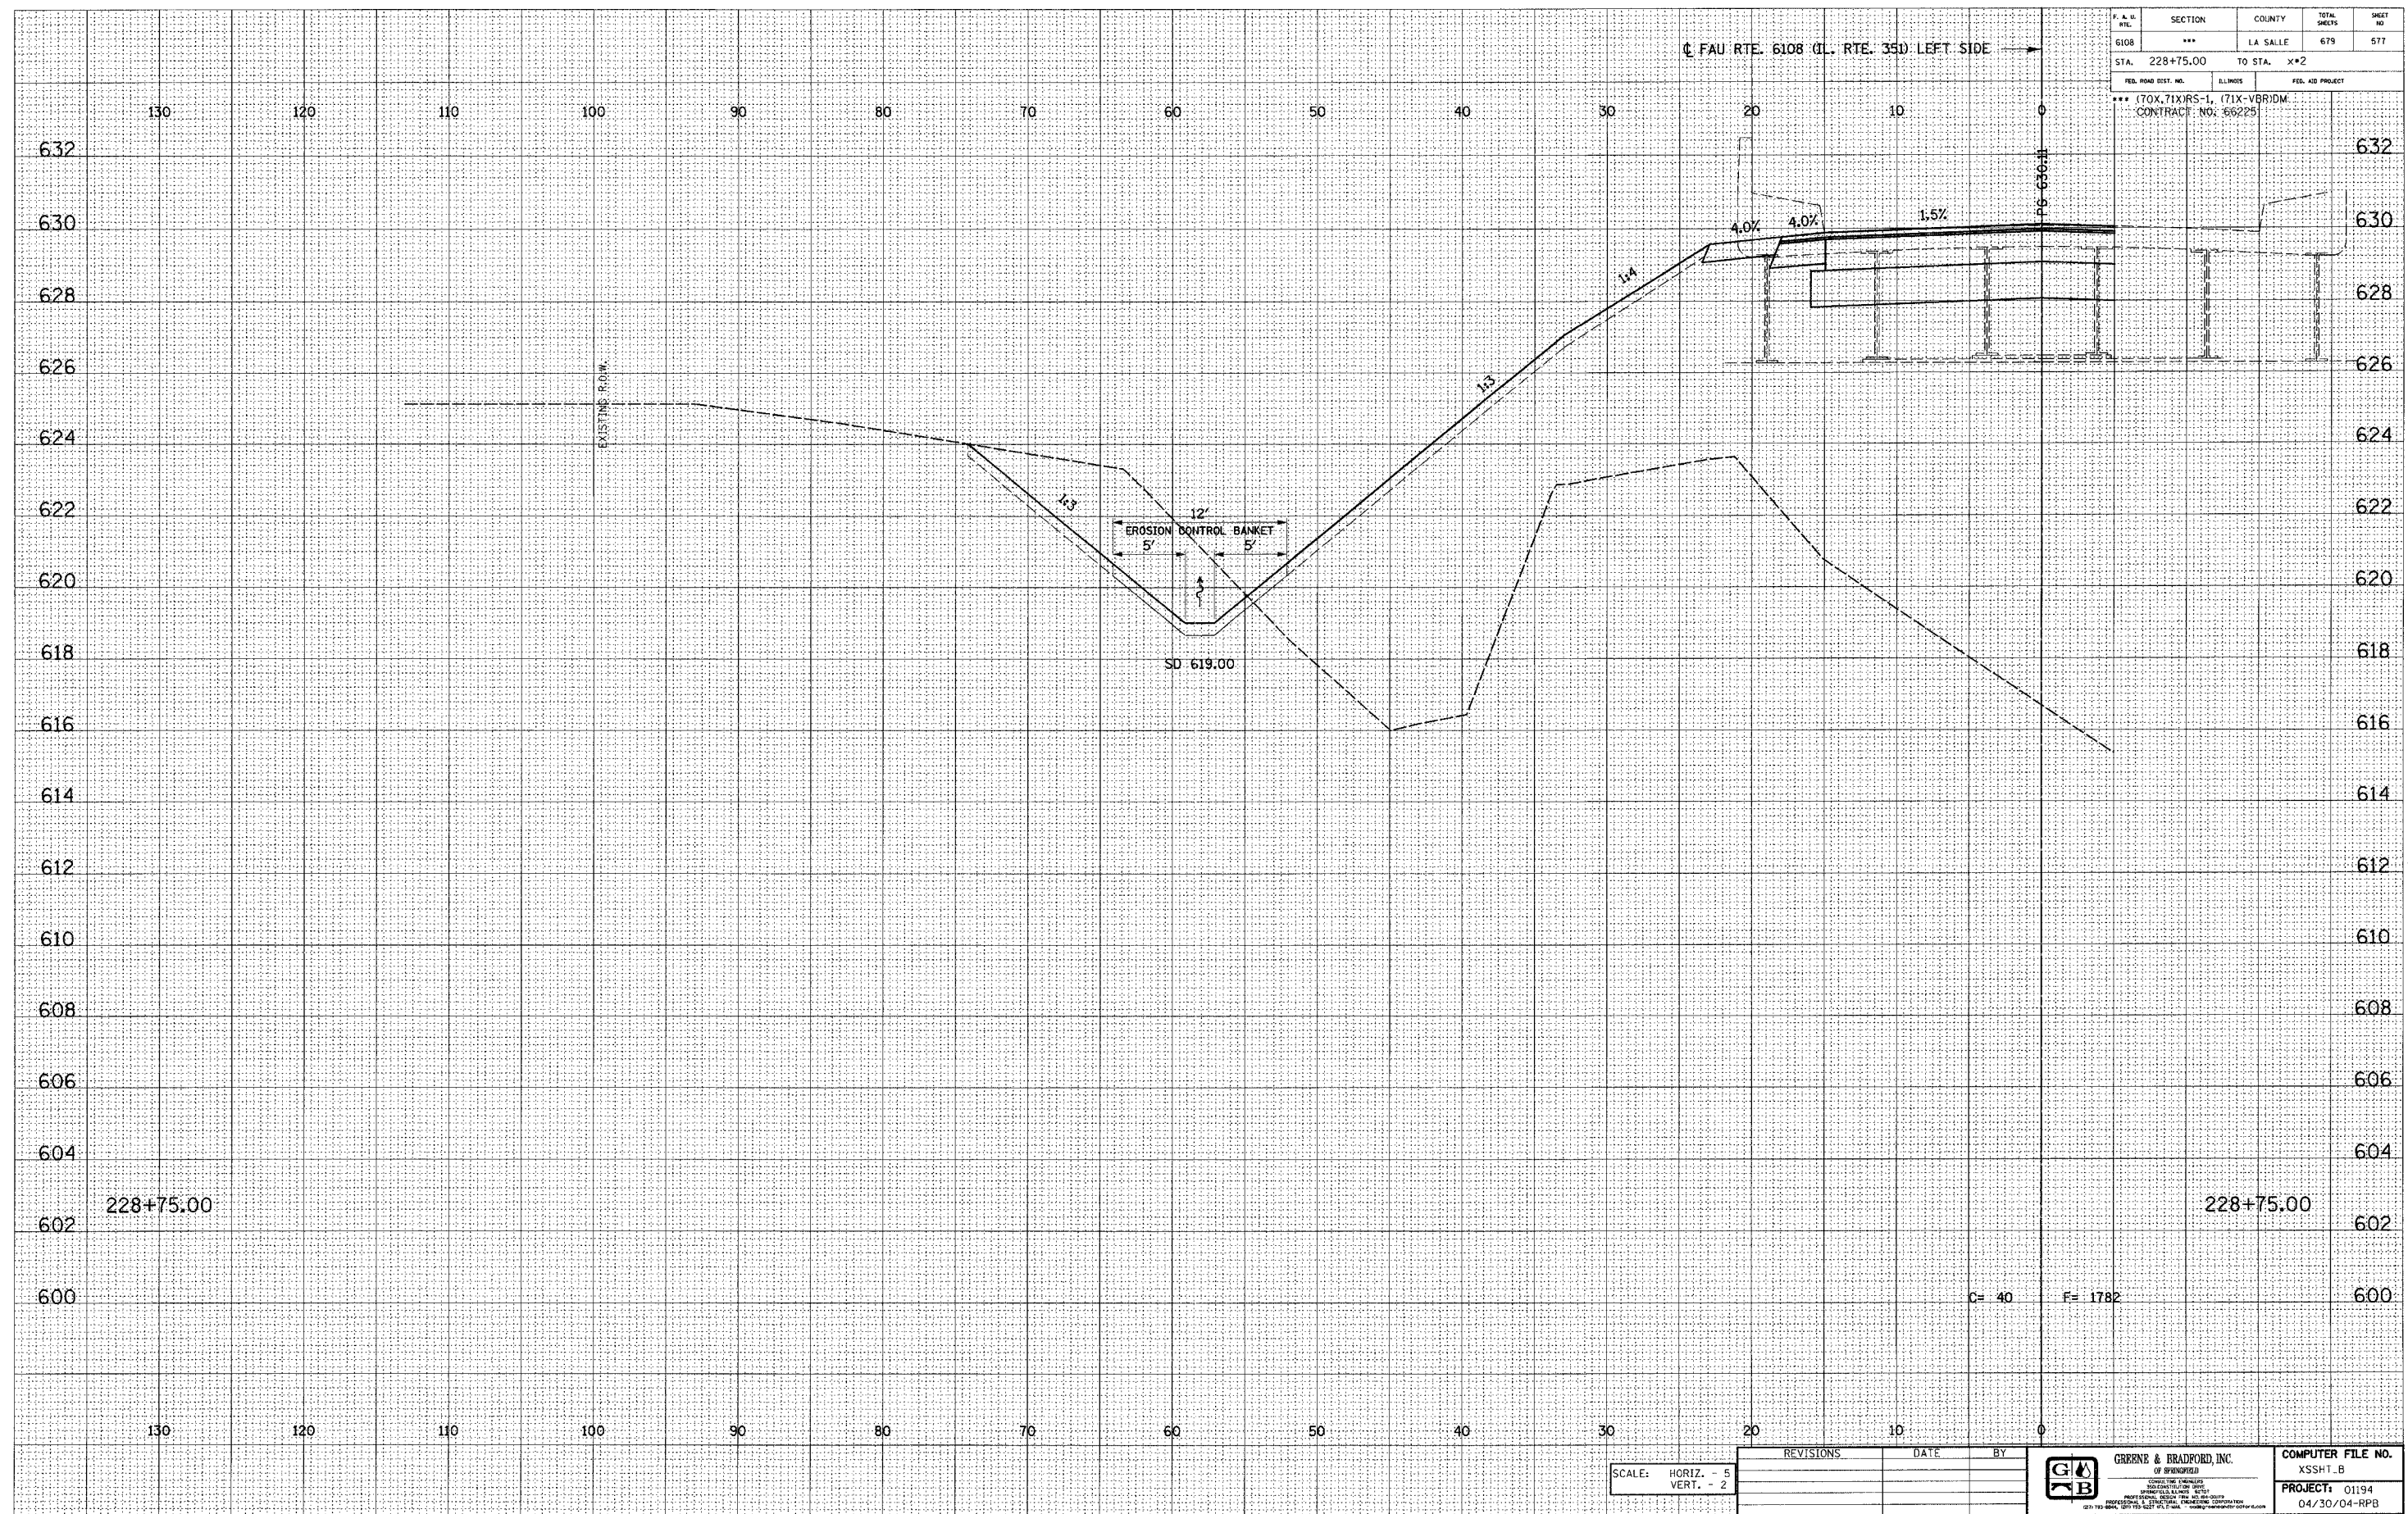

SECTION	COUNTY	TOTAL SHEETS	SHEET NO.
6108	LA SALLE	679	577
STA. 228+75.00 TO STA. X*2			
FED. ROAD DIST. NO.	ILLINOIS	FED. AID PROJECT	
*** (70X,71X)RS-1, (71X-VBR)DM CONTRACT NO. 66225			

SCALE: HORIZ. - 5  
VERT. - 2

REVISIONS	DATE	BY

**GREENE & BRADFORD, INC.**  
OF SPRINGFIELD  
CONSULTING ENGINEERS  

COMPUTER FILE NO. XSSHT-B
PROJECT: 01194 04/30/04-RPB

E-XSEC 1:1 8/25/98

FAU RTE. 6108 (IL. RTE. 351) LA SALLE CO.