

DESIGN		
INT.	DATE	REASON


DATE	BY

PLOTS & CHECKS			
INT.	DATE	NO.	REASON

DATE	BY

CHECKS		
INT.	DATE	REASON

F.A.S. FILE	SECTION	COUNTY	TOTAL SHEETS	SHEET NO.
6108	***	LA SALLE	679	581
STA. 229+25.00		TO STA. X*2		
FED. ROAD DIST. NO.		ILLINOIS	FED. AID PROJECT	
*** (70X, 71X)RS-1, (71X-VBR)DM				
CONTRACT NO. 66225				

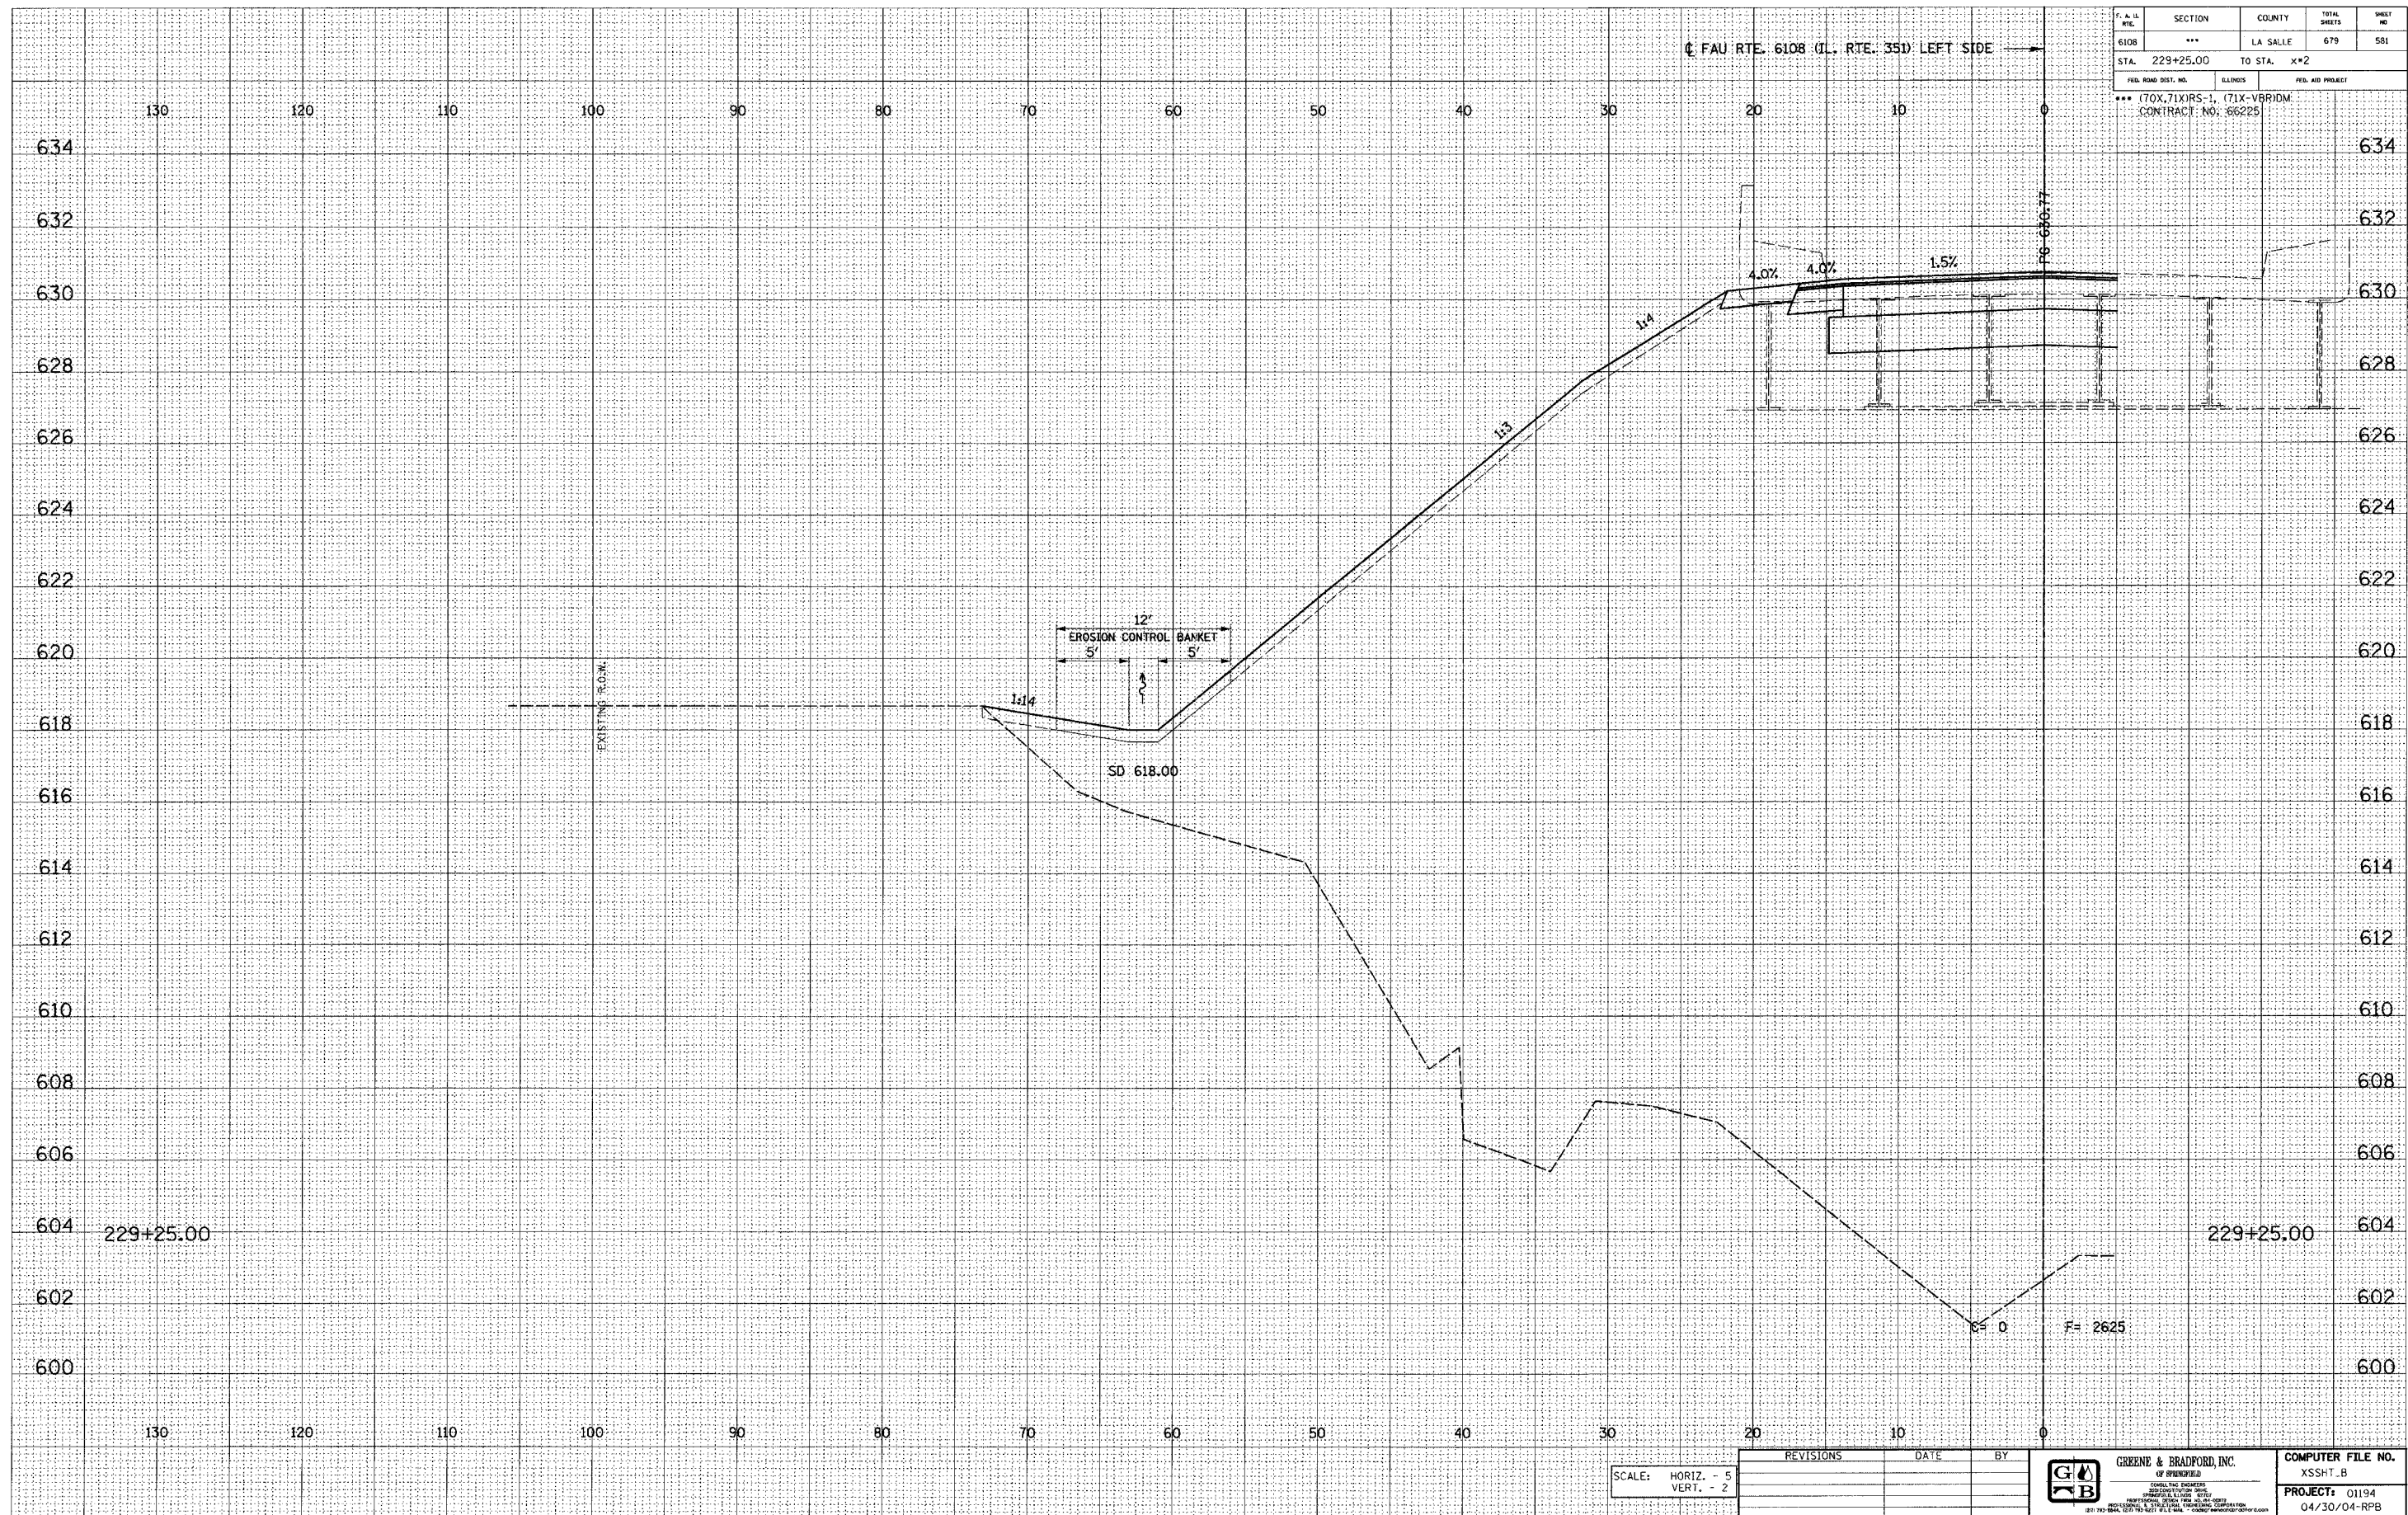

SCALE: HORIZ. - 5'  
VERT. - 2'

REVISIONS	DATE	BY

**GREENE & BRADFORD, INC.**  
CONSULTING ENGINEERS  

COMPUTER FILE NO.
XSSHT.B
PROJECT: 01194
04/30/04-RPB

E-XSEC 1:1 8/25/98

FAU RTE. 6108 (IL. RTE. 351) LA SALLE CO.