

DESIGN		
INT.	DATE	REASON

DATE	BY

FINISH SURVEY	PLANNED SURVEY
NO. _____	NO. _____
DATE _____	DATE _____
BY _____	BY _____


PLOTS & CHECKS		
INT.	DATE	REASON

DATE	BY

ORIGINAL SURVEY	PLANNED SURVEY
NO. _____	NO. _____
DATE _____	DATE _____
BY _____	BY _____

CHECKS		
INT.	DATE	REASON

F. N. M. MILE	SECTION	COUNTY	TOTAL SHEETS	SHEET NO.
6108	***	LA SALLE	679	586
STA. 229+50.00	TO STA. X*2			
FED. ROAD DIST. NO.		ILLINOIS	FED. AID PROJECT	
*** (70X, 71X)RS-1, (71X-V)RDM				
130 CONTRACT NO. 662240				

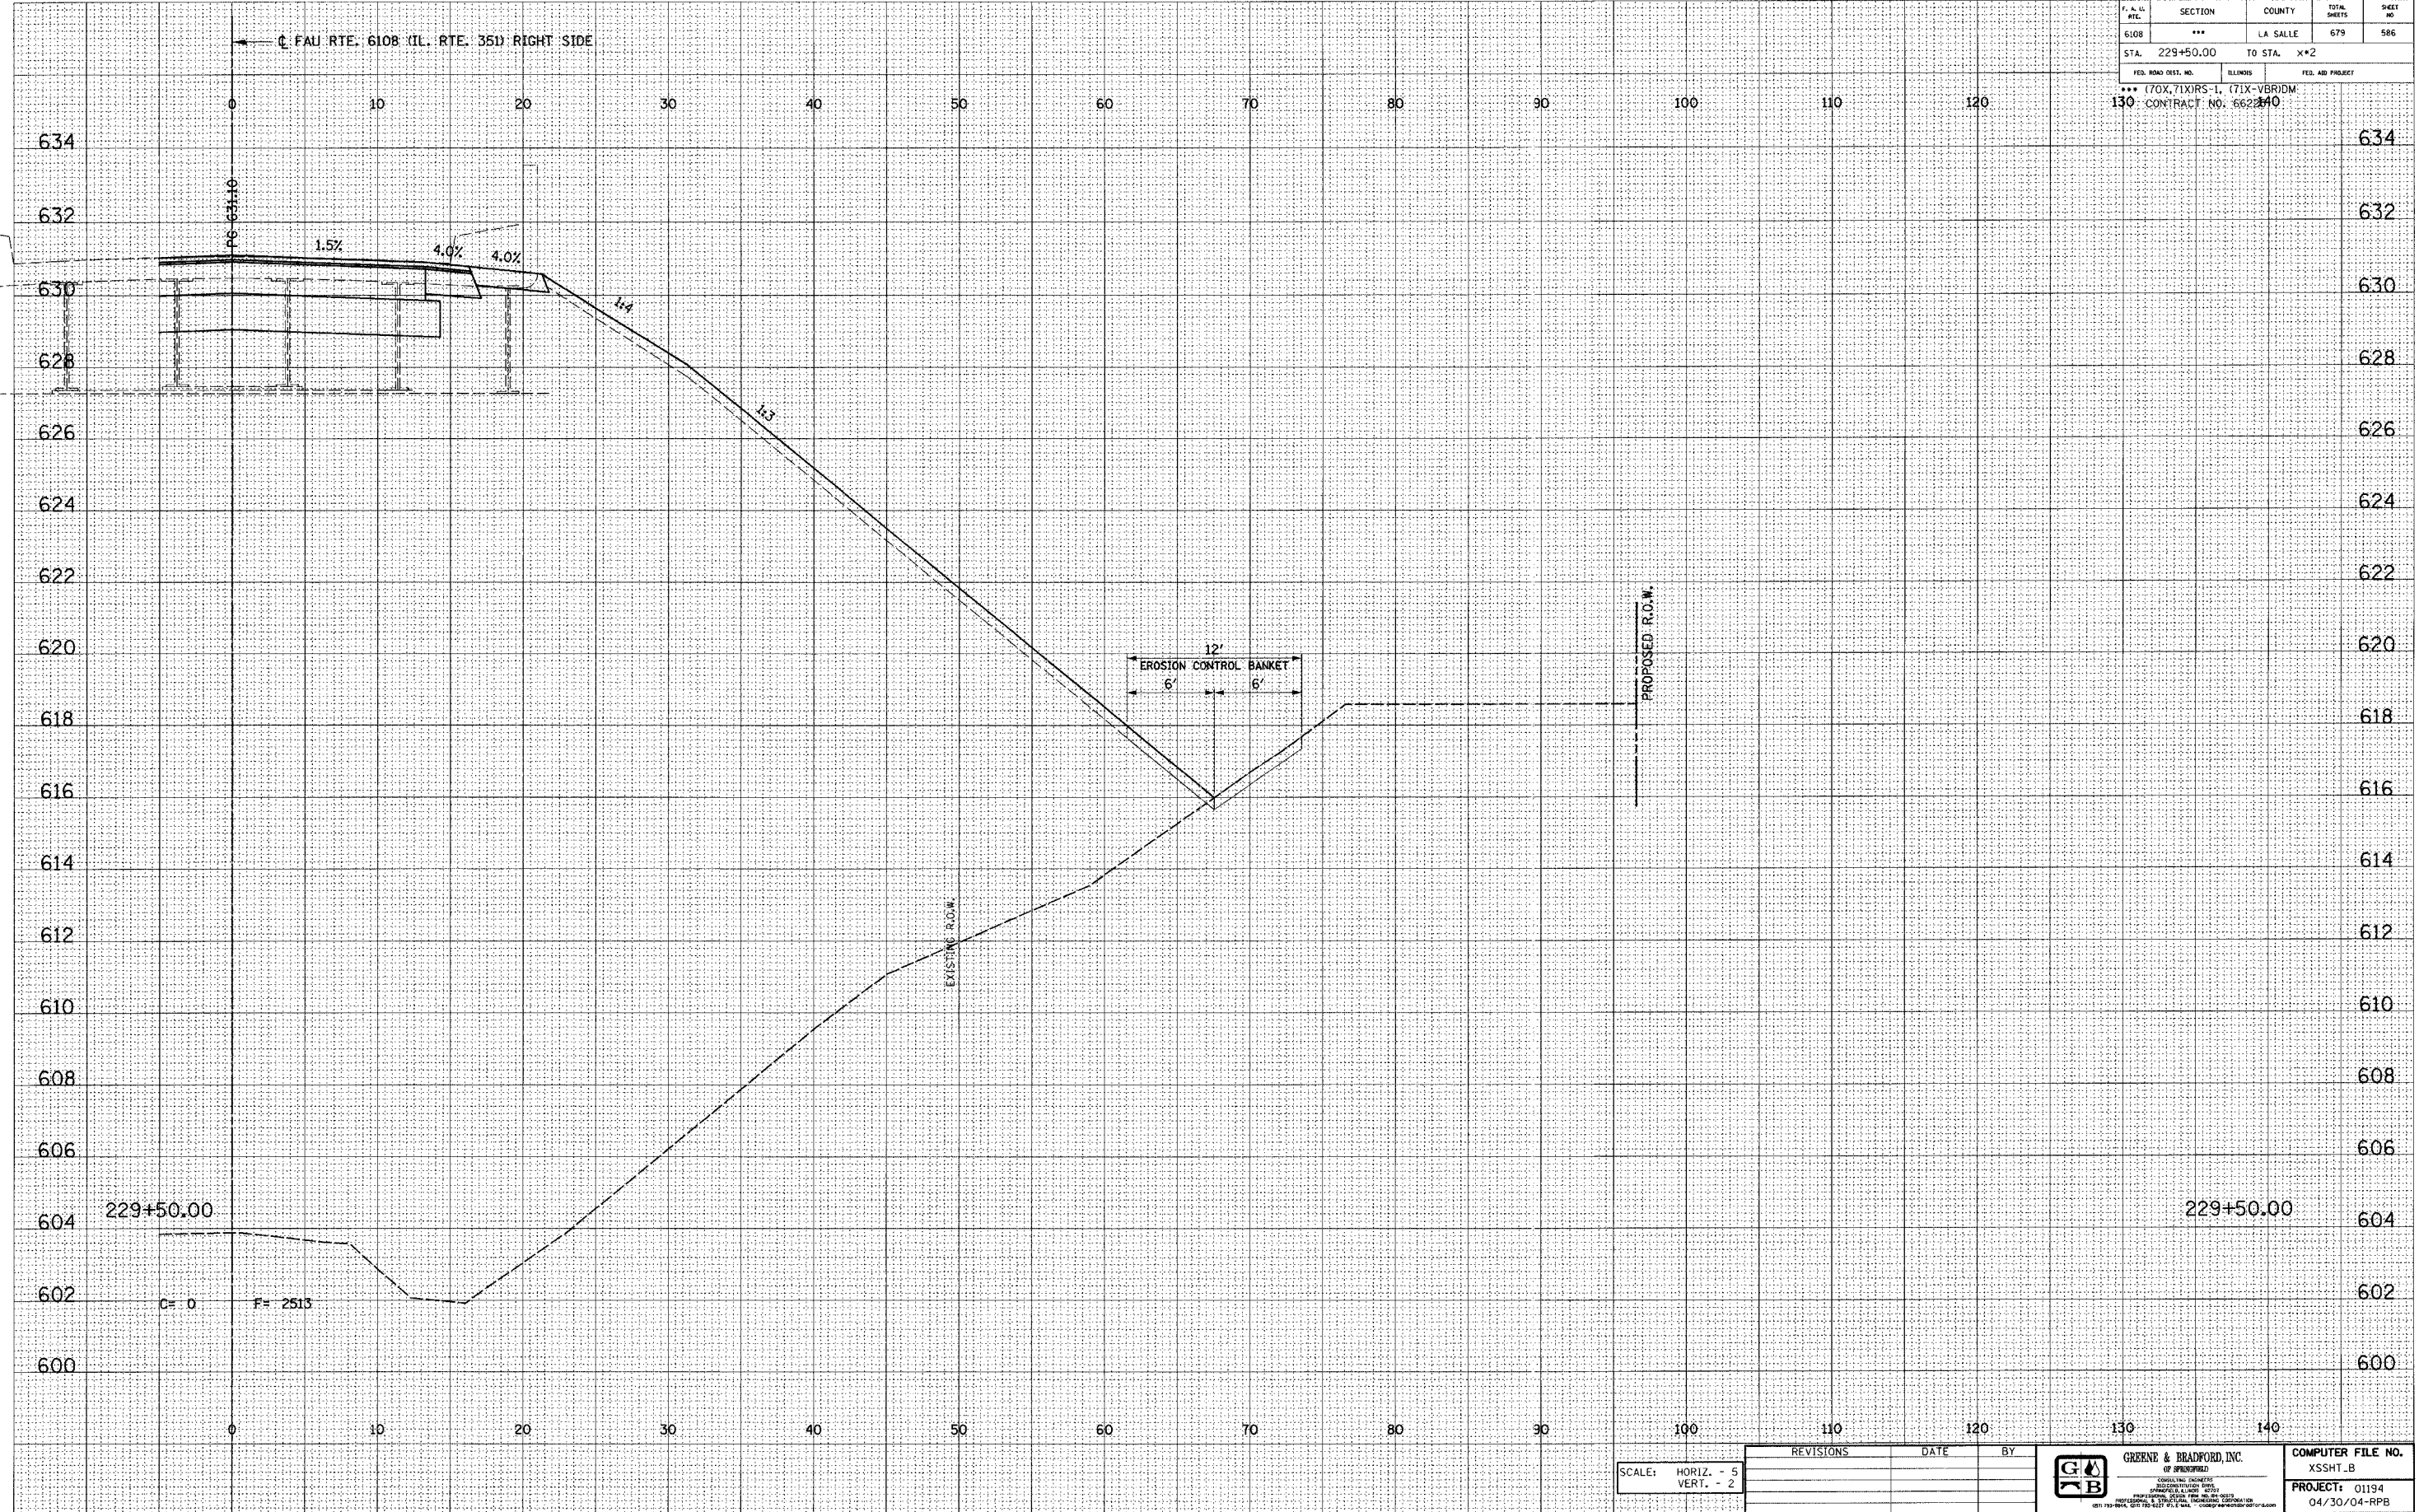

E-XSEC 1:1 8/25/98

SCALE: HORIZ. - 5
VERT. - 2

REVISIONS	DATE	BY

---	---

FAU RTE. 6108 (IL. RTE. 351) LA SALLE CO.