


DESIGN		
INT.	DATE	REASON

DATE	BY

PLOTS & CHECKS			
INT.	DATE	NO.	REASON

DATE	BY

CHECKS		
INT.	DATE	REASON

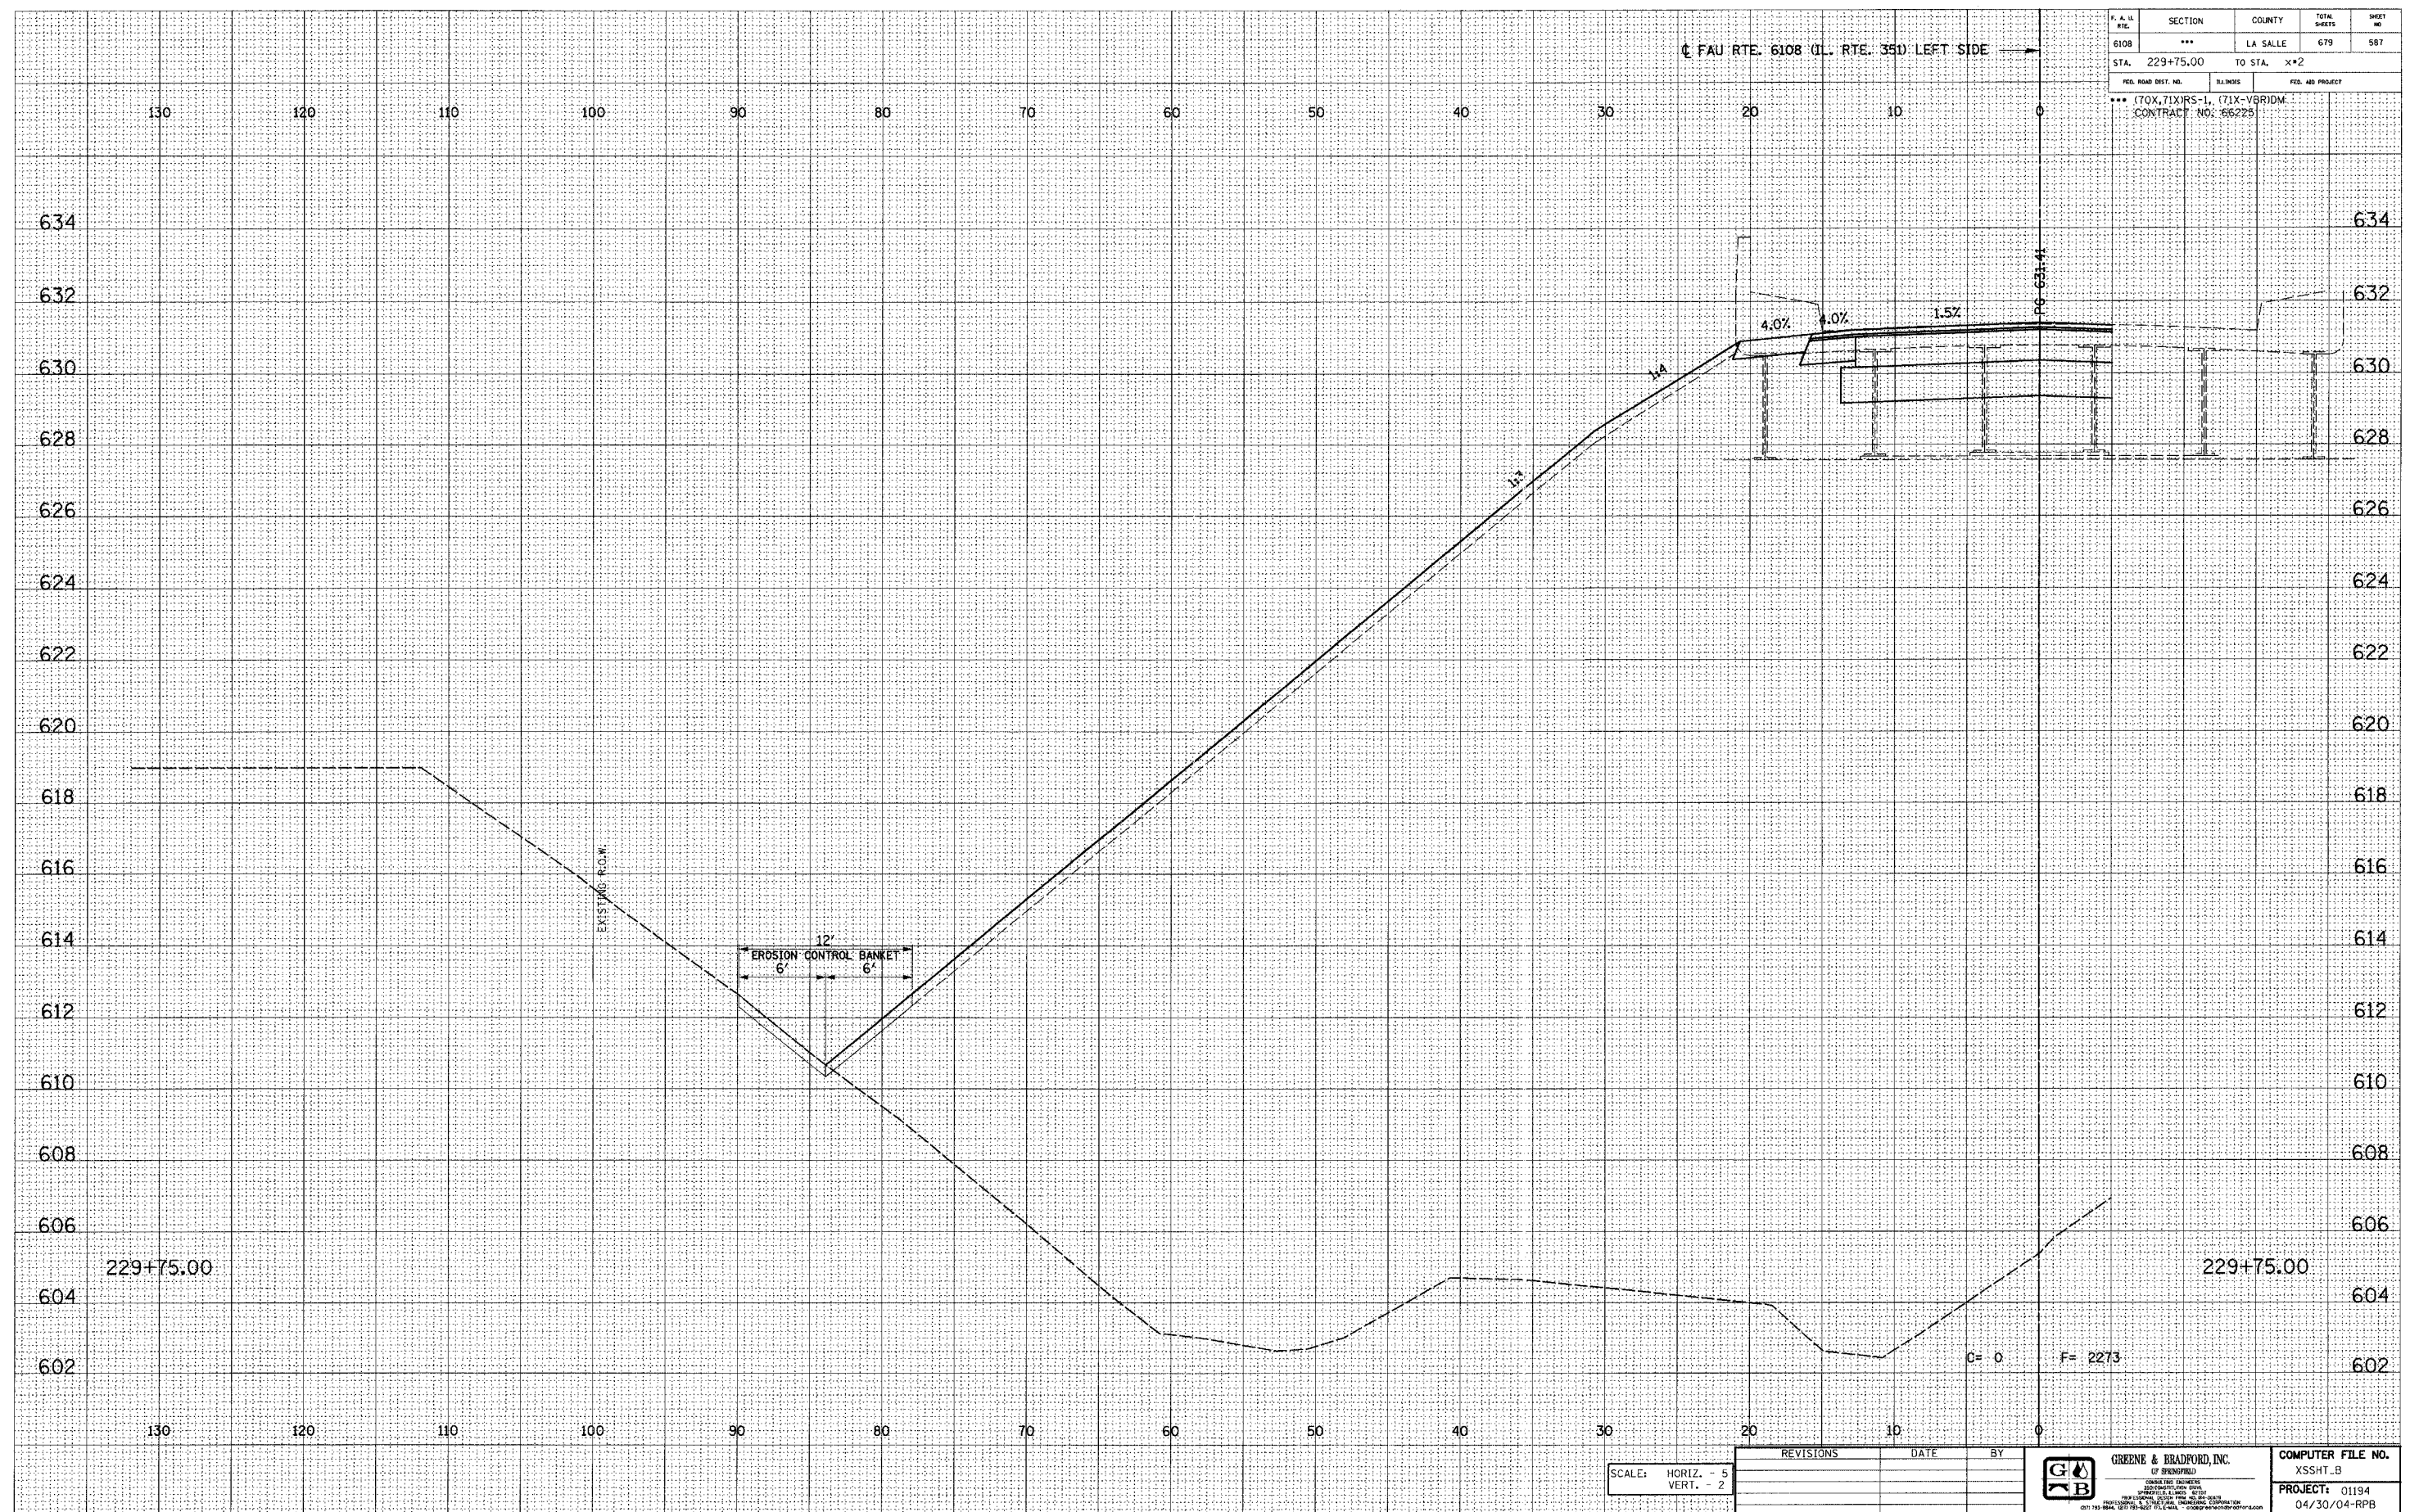

F. A. U. FILE	SECTION	COUNTY	TOTAL SHEETS	SHEET NO.
6108	***	LA SALLE	679	587
STA. 229+75.00		TO STA. X*2		
FED. ROAD DIST. NO.	BLK/MS	FED. AID PROJECT		
*** (70X, 71X)RS-1, (71X-V)BRIDG. CONTRACT NO: 66225				

SCALE: HORIZ. - 5
VERT. - 2

REVISIONS	DATE	BY


E-XSEC 1:1 8/25/98

FAU RTE. 6108 (IL. RTE. 351) LA SALLE CO.