


DESIGN		
INT.	DATE	REASON

DATE	BY

PLOTS & CHECKS			
INT.	DATE	NO.	REASON

DATE	BY

CHECKS		
INT.	DATE	REASON

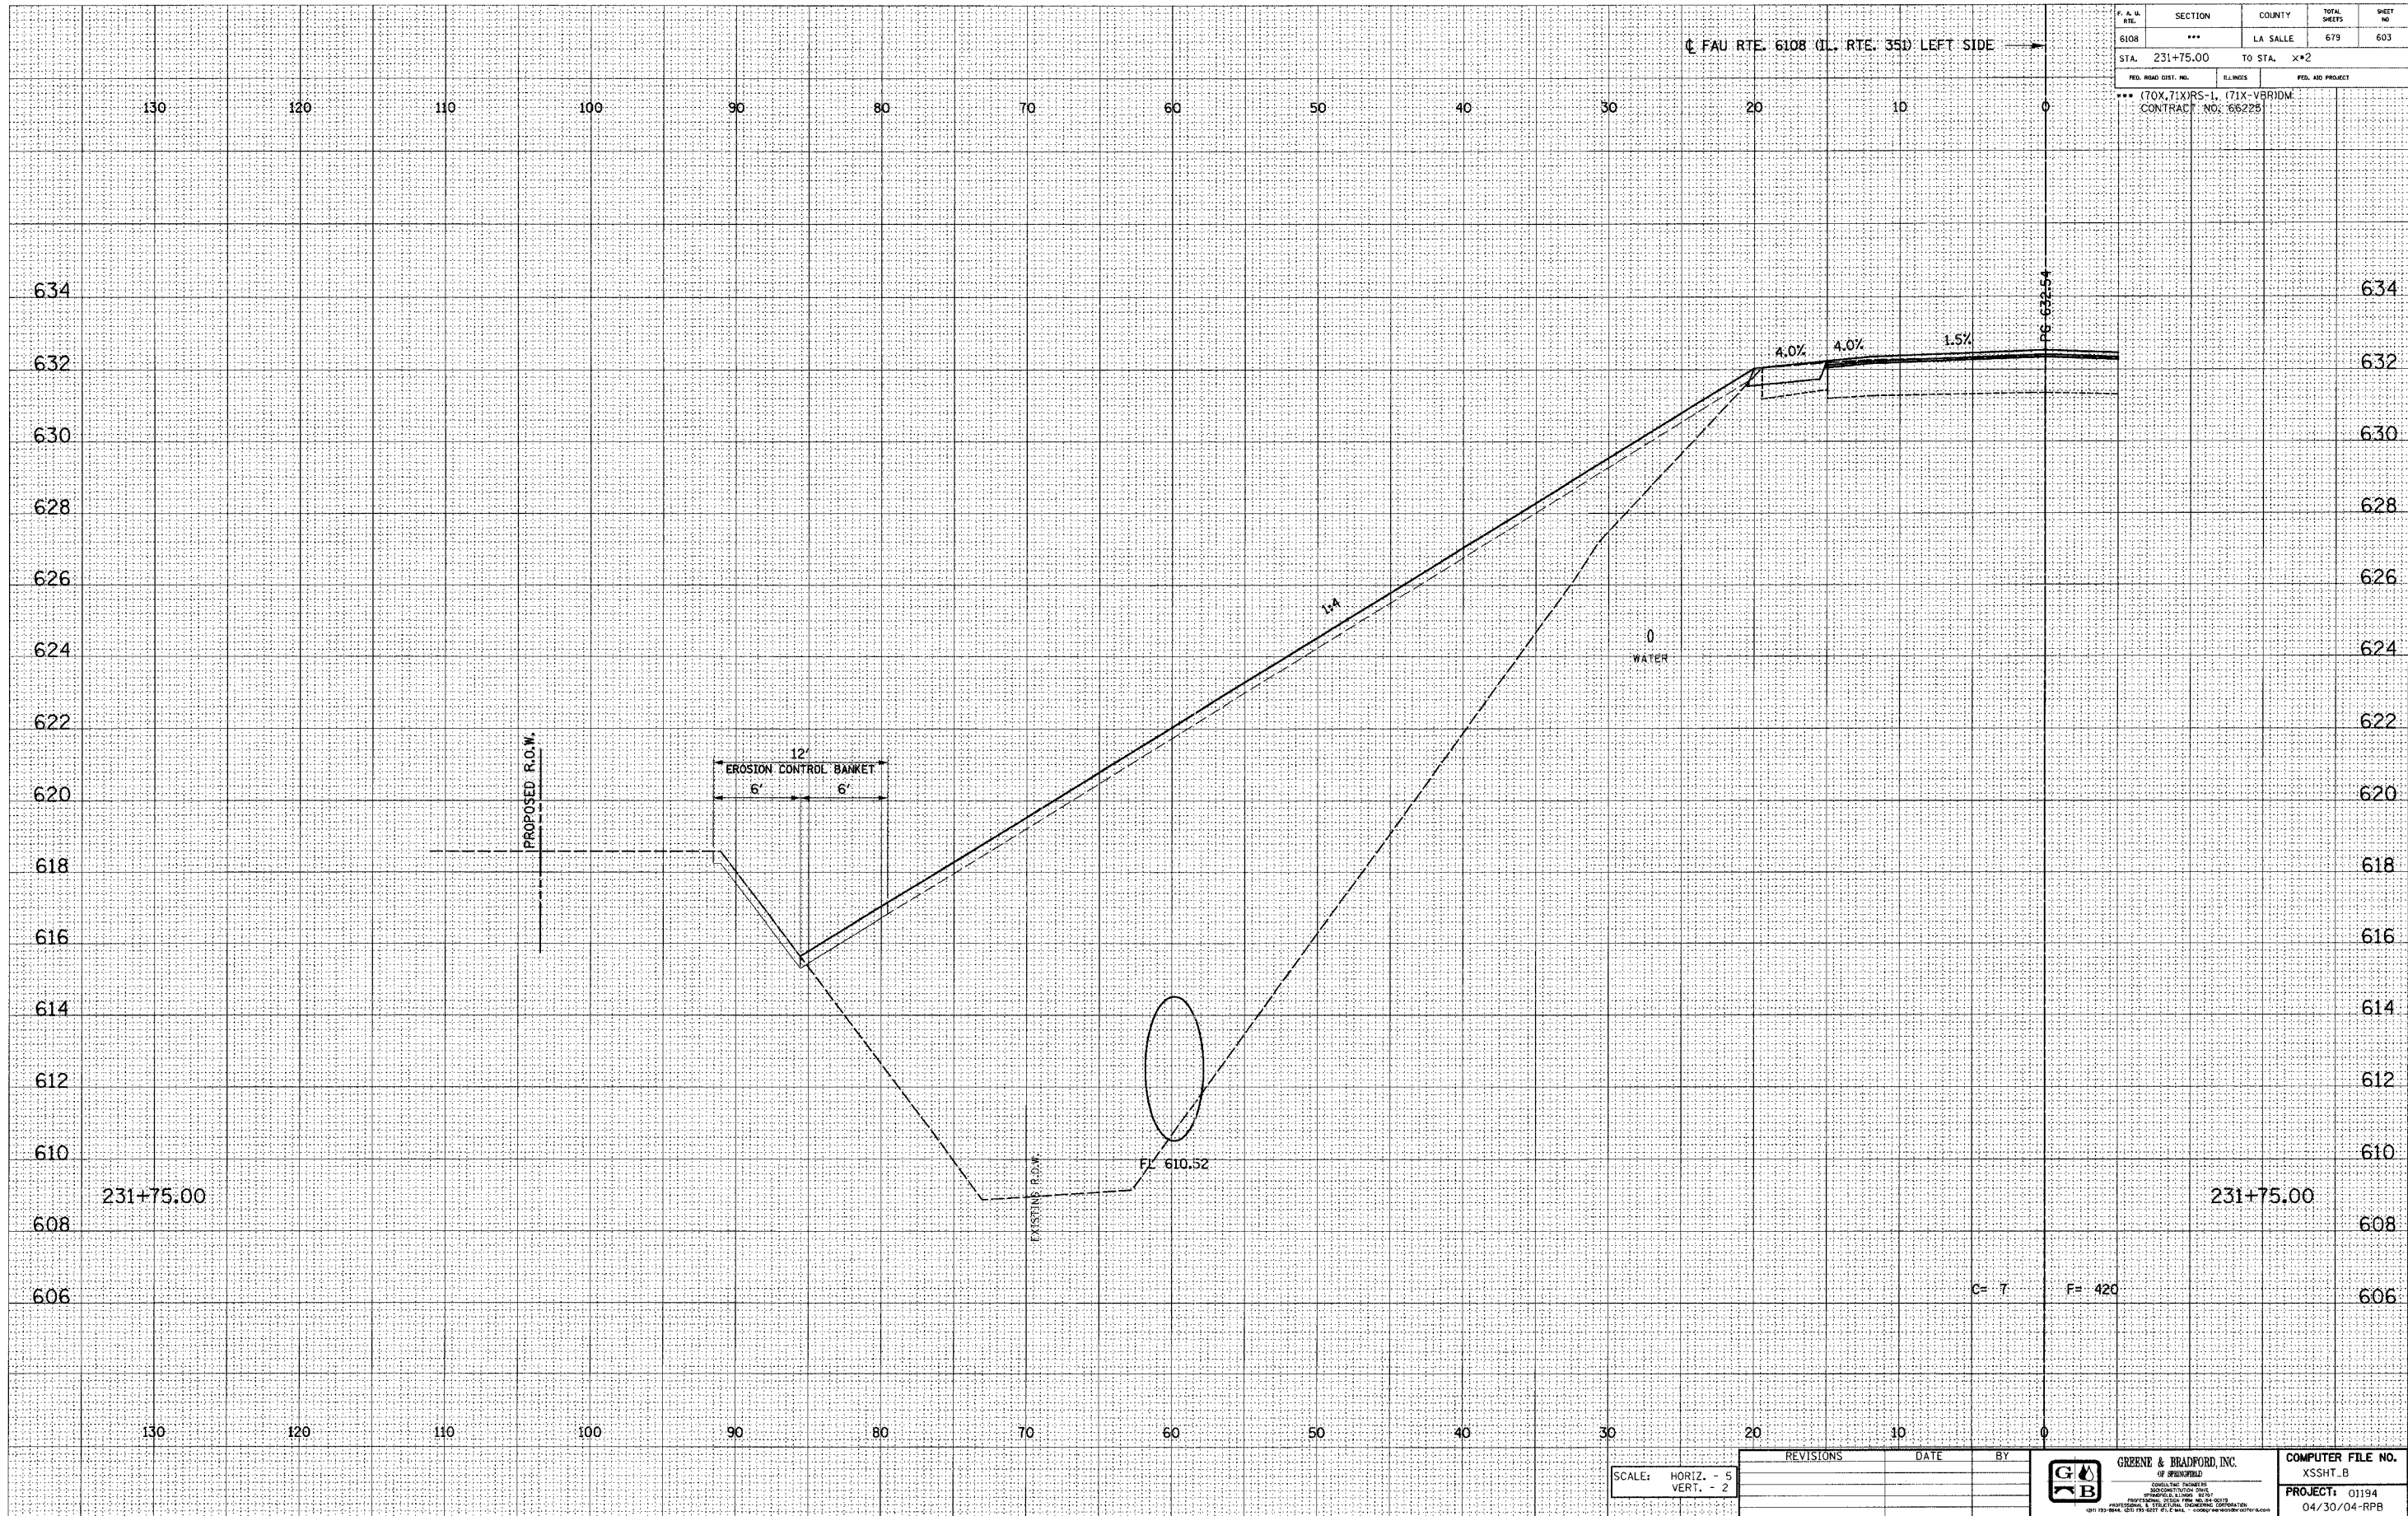

F. A. U. NO.	SECTION	COUNTY	TOTAL SHEETS	SHEET NO.
6108	***	LA SALLE	679	603
STA. 231+75.00	TO STA. X*2			
FED. ROAD DIST. NO.	BLINDS	FED. AID PROJECT		
*** (70X,71X)RS-1, (71X-VBR)DM CONTRACT NO. 66228				

SCALE: HORIZ. - 5
VERT. - 2

REVISIONS	DATE	BY



GREENE & BRADFORD, INC.
CONSULTING ENGINEERS

COMPUTER FILE NO.
XSSHT_B
PROJECT: 01194
04/30/04-RPB