

DESIGN		
INT.	DATE	REASON


DATE	BY

PLOTS & CHECKS			
INT.	DATE	NO.	REASON

DATE	BY

CHECKS		
INT.	DATE	REASON

F. A. LA. SEC.	SECTION	COUNTY	TOTAL SHEETS	SHEET NO.
6108	***	LA SALLE	679	615
STA. 233+75.00	TO STA. x*2			
FED. ROAD DIST. NO.		ILLINOIS	FED. AID PROJECT	
*** (70X, 71X)RS-1, (71X-VBR)DM. CONTRACT NO. 66225				

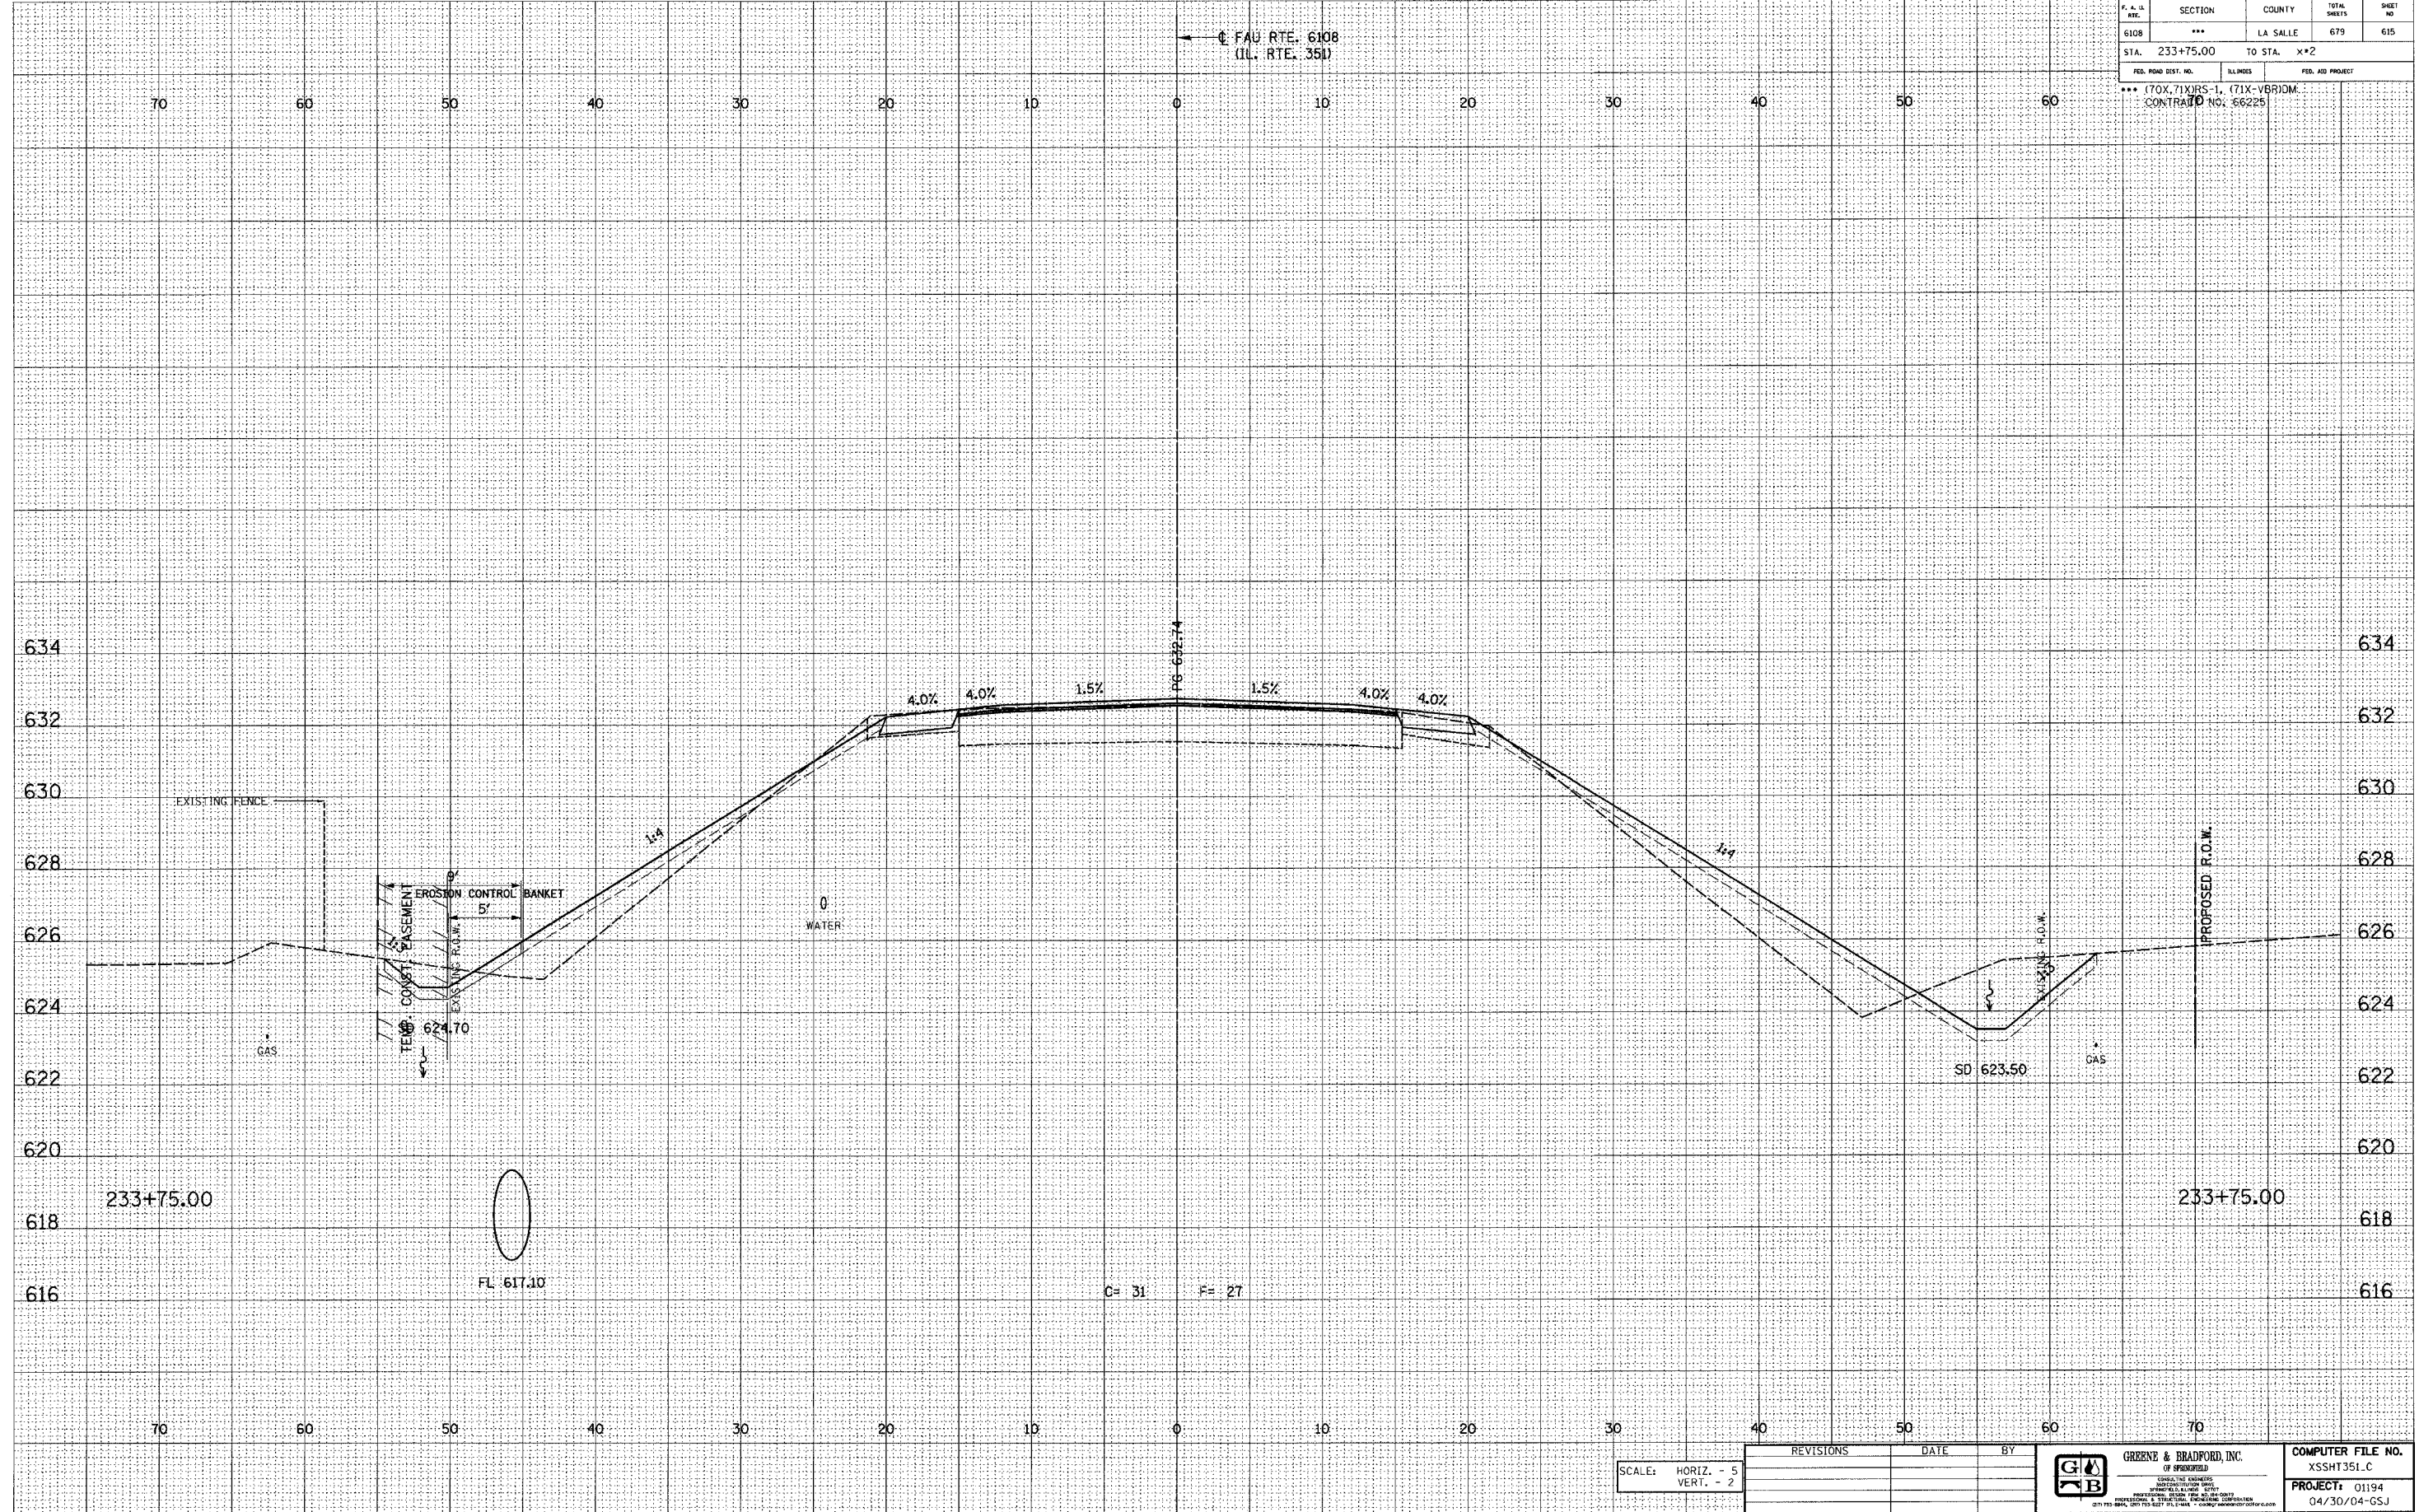

SCALE: HORIZ. - 5
VERT. - 2

REVISIONS	DATE	BY

GREENE & BRADFORD, INC.

COMPUTER FILE NO.
XSST351.C
PROJECT: 01194
04/30/04-GSJ

FAU RTE. 6108 (IL. RTE. 351) LA SALLE CO.