

DESIGN		
INT.	DATE	REASON


DATE	BY

PLOTS & CHECKS		
INT.	DATE	REASON

DATE	BY

CHECKS		
INT.	DATE	REASON

SECTION	COUNTY	TOTAL SHEETS	SHEET NO.
6108	LA SALLE	679	619
STA. 234+75.00	TO STA. X*2		
FED. ROAD DIST. NO.	ILLINOIS	FED. AID PROJECT	
*** (70X,71X)RS-1, (71X-VBR)DM. CONTRACT NO. 66225			

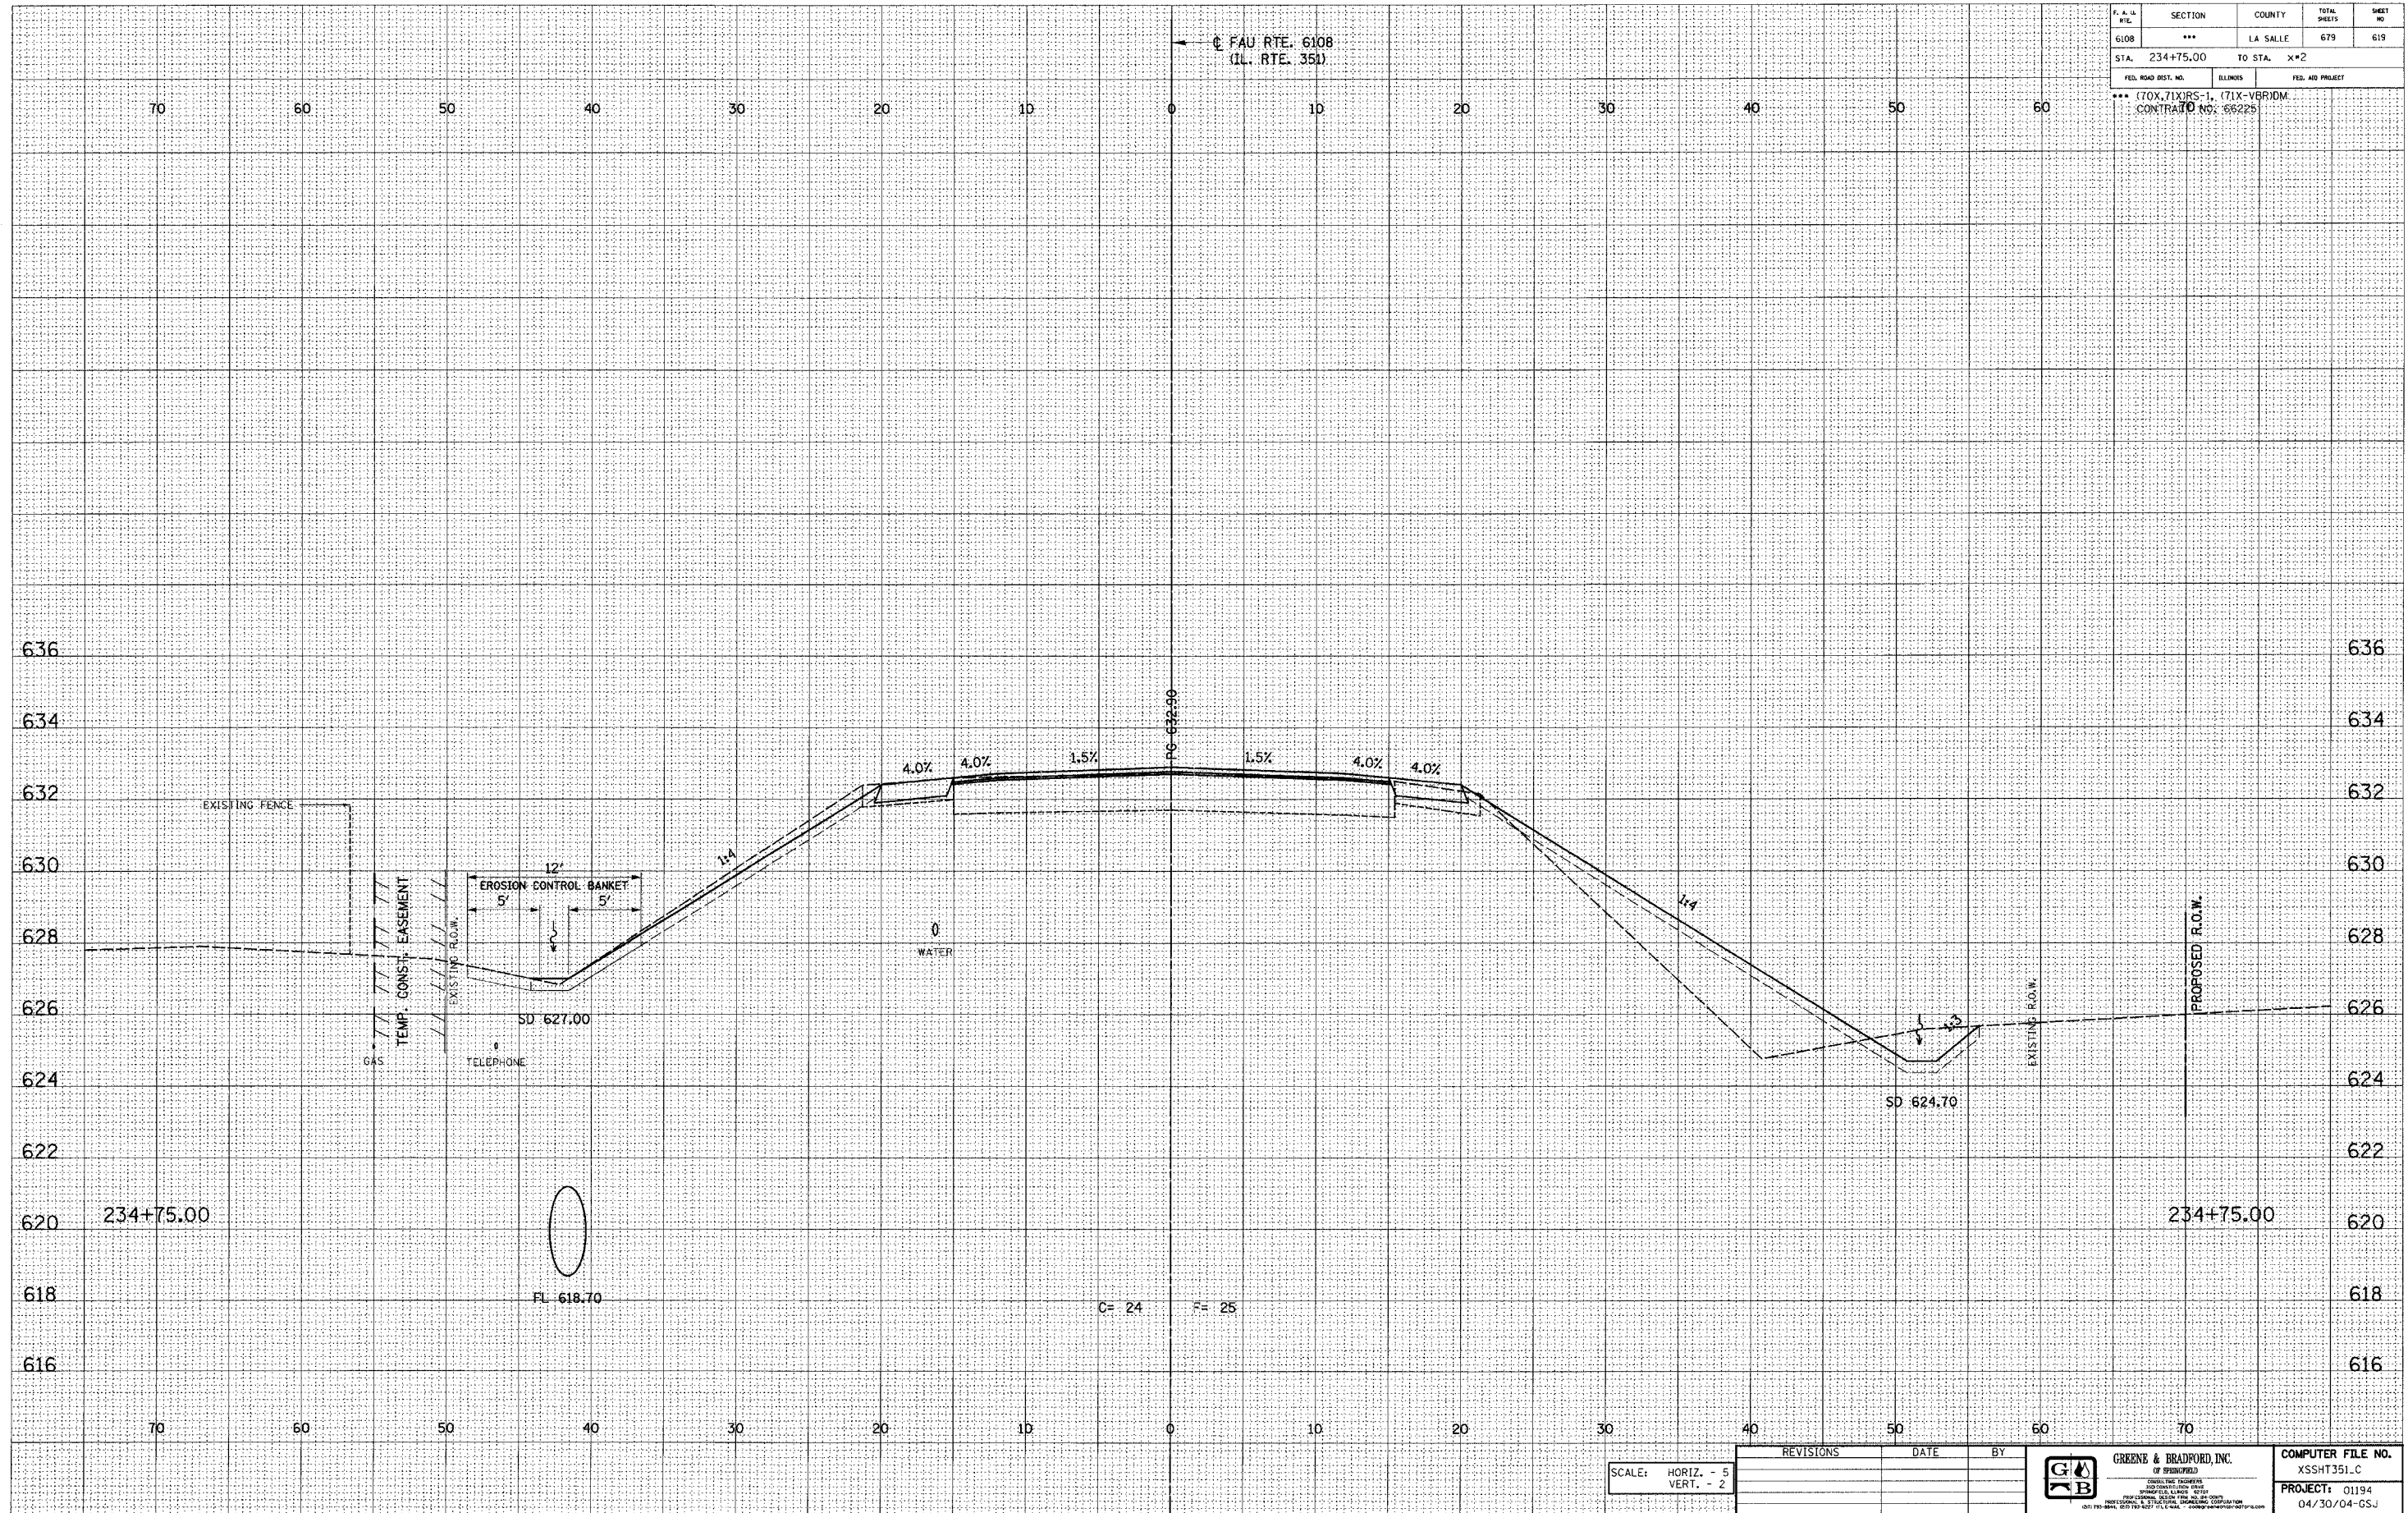

E-XSEC 1:1 8/25/98

SCALE: HORIZ. - 5
VERT. - 2

REVISIONS	DATE	BY

--	--	---

FAU RTE. 6108 (IL. RTE. 351) LA SALLE CO.