

| DESIGN | | |
|--------|------|--------|
| INT. | DATE | REASON |
| | | |
| | | |
| | | |
| | | |
| | | |


| BY | DATE |
|----|------|
| | |
| | |
| | |
| | |
| | |
| | |

| PLOTS & CHECKS | | | |
|----------------|------|-----|--------|
| INT. | DATE | NO. | REASON |
| | | | |
| | | | |
| | | | |
| | | | |
| | | | |
| | | | |

| BY | DATE |
|----|------|
| | |
| | |
| | |
| | |
| | |
| | |

| CHECKS | | |
|--------|------|--------|
| INT. | DATE | REASON |
| | | |
| | | |
| | | |
| | | |
| | | |
| | | |

| F. A. S. NO. | SECTION | COUNTY | TOTAL SHEETS | SHEET NO. |
|---|----------|-------------------|--------------|-----------|
| 6108 | *** | LA SALLE | 679 | 644 |
| STA. 241+00.00 | | TO STA. 237+63.11 | | |
| FED. ROAD DIST. NO. | DISTRICT | FED. AID PROJECT | | |
| *** (70X, 71X) RS-1, (71X-VBR) DM. CONTRACT NO. 66225 | | | | |

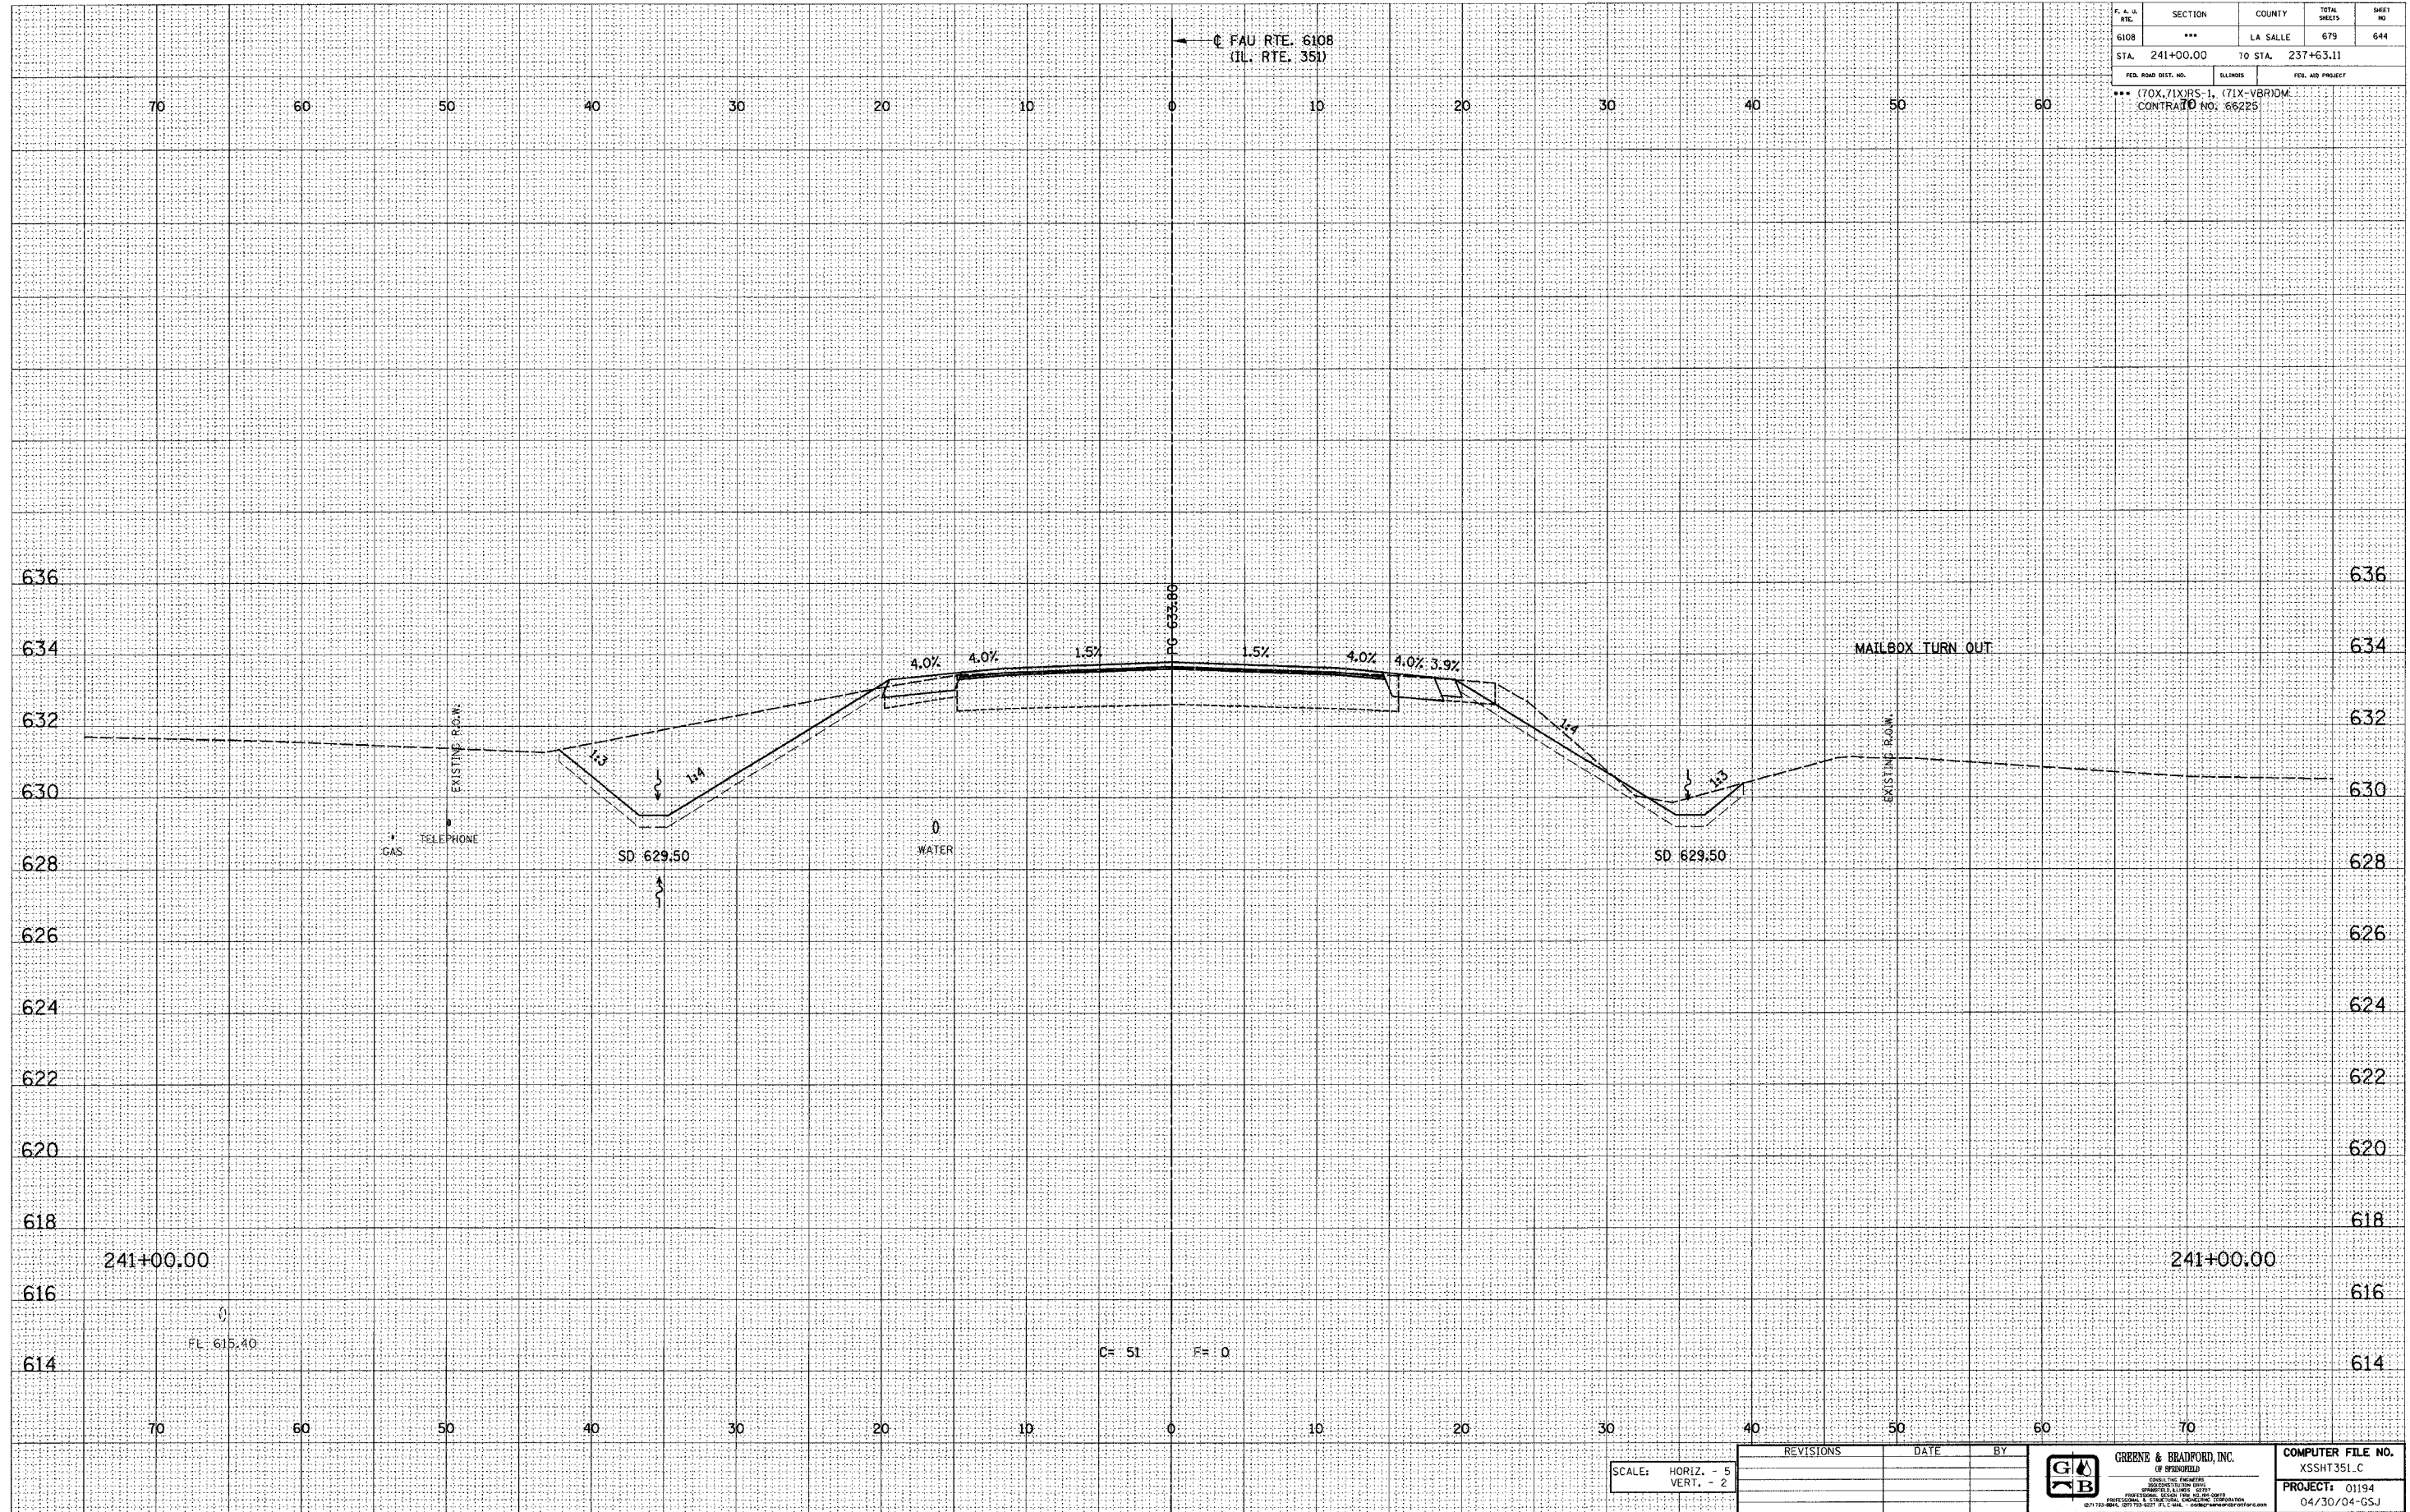

SCALE: HORIZ. - 5
VERT. - 2

| REVISIONS | DATE | BY |
|-----------|------|----|
| | | |
| | | |
| | | |

| | | |
|--|--|---------------------------------------|

E-XSEC 1:1 8/25/98

FAU RTE. 6108 (IL. RTE. 351) LA SALLE CO.