

DESIGN		
INT.	DATE	REASON


FINN		BY		DATE
SURVEY	NO. _____			
NOTED	BOOK _____			
PLotted	AREA _____			
TEMP	CHECKED _____			

PLOTS & CHECKS		
INT.	DATE	REASON

ORIGINAL		BY		DATE
SURVEY	NO. _____			
NOTED	BOOK _____			
PLotted	AREA _____			
TEMP	CHECKED _____			

CHECKS		
INT.	DATE	REASON

F. A. L. NO.	SECTION	COUNTY	TOTAL SHEETS	SHEET NO.
6108	***	LA SALLE	679	646
STA. 241+46.07		TO STA. 237+63.11		
FED. ROAD DIST. NO.		ILLINOIS	FED. AID PROJECT	

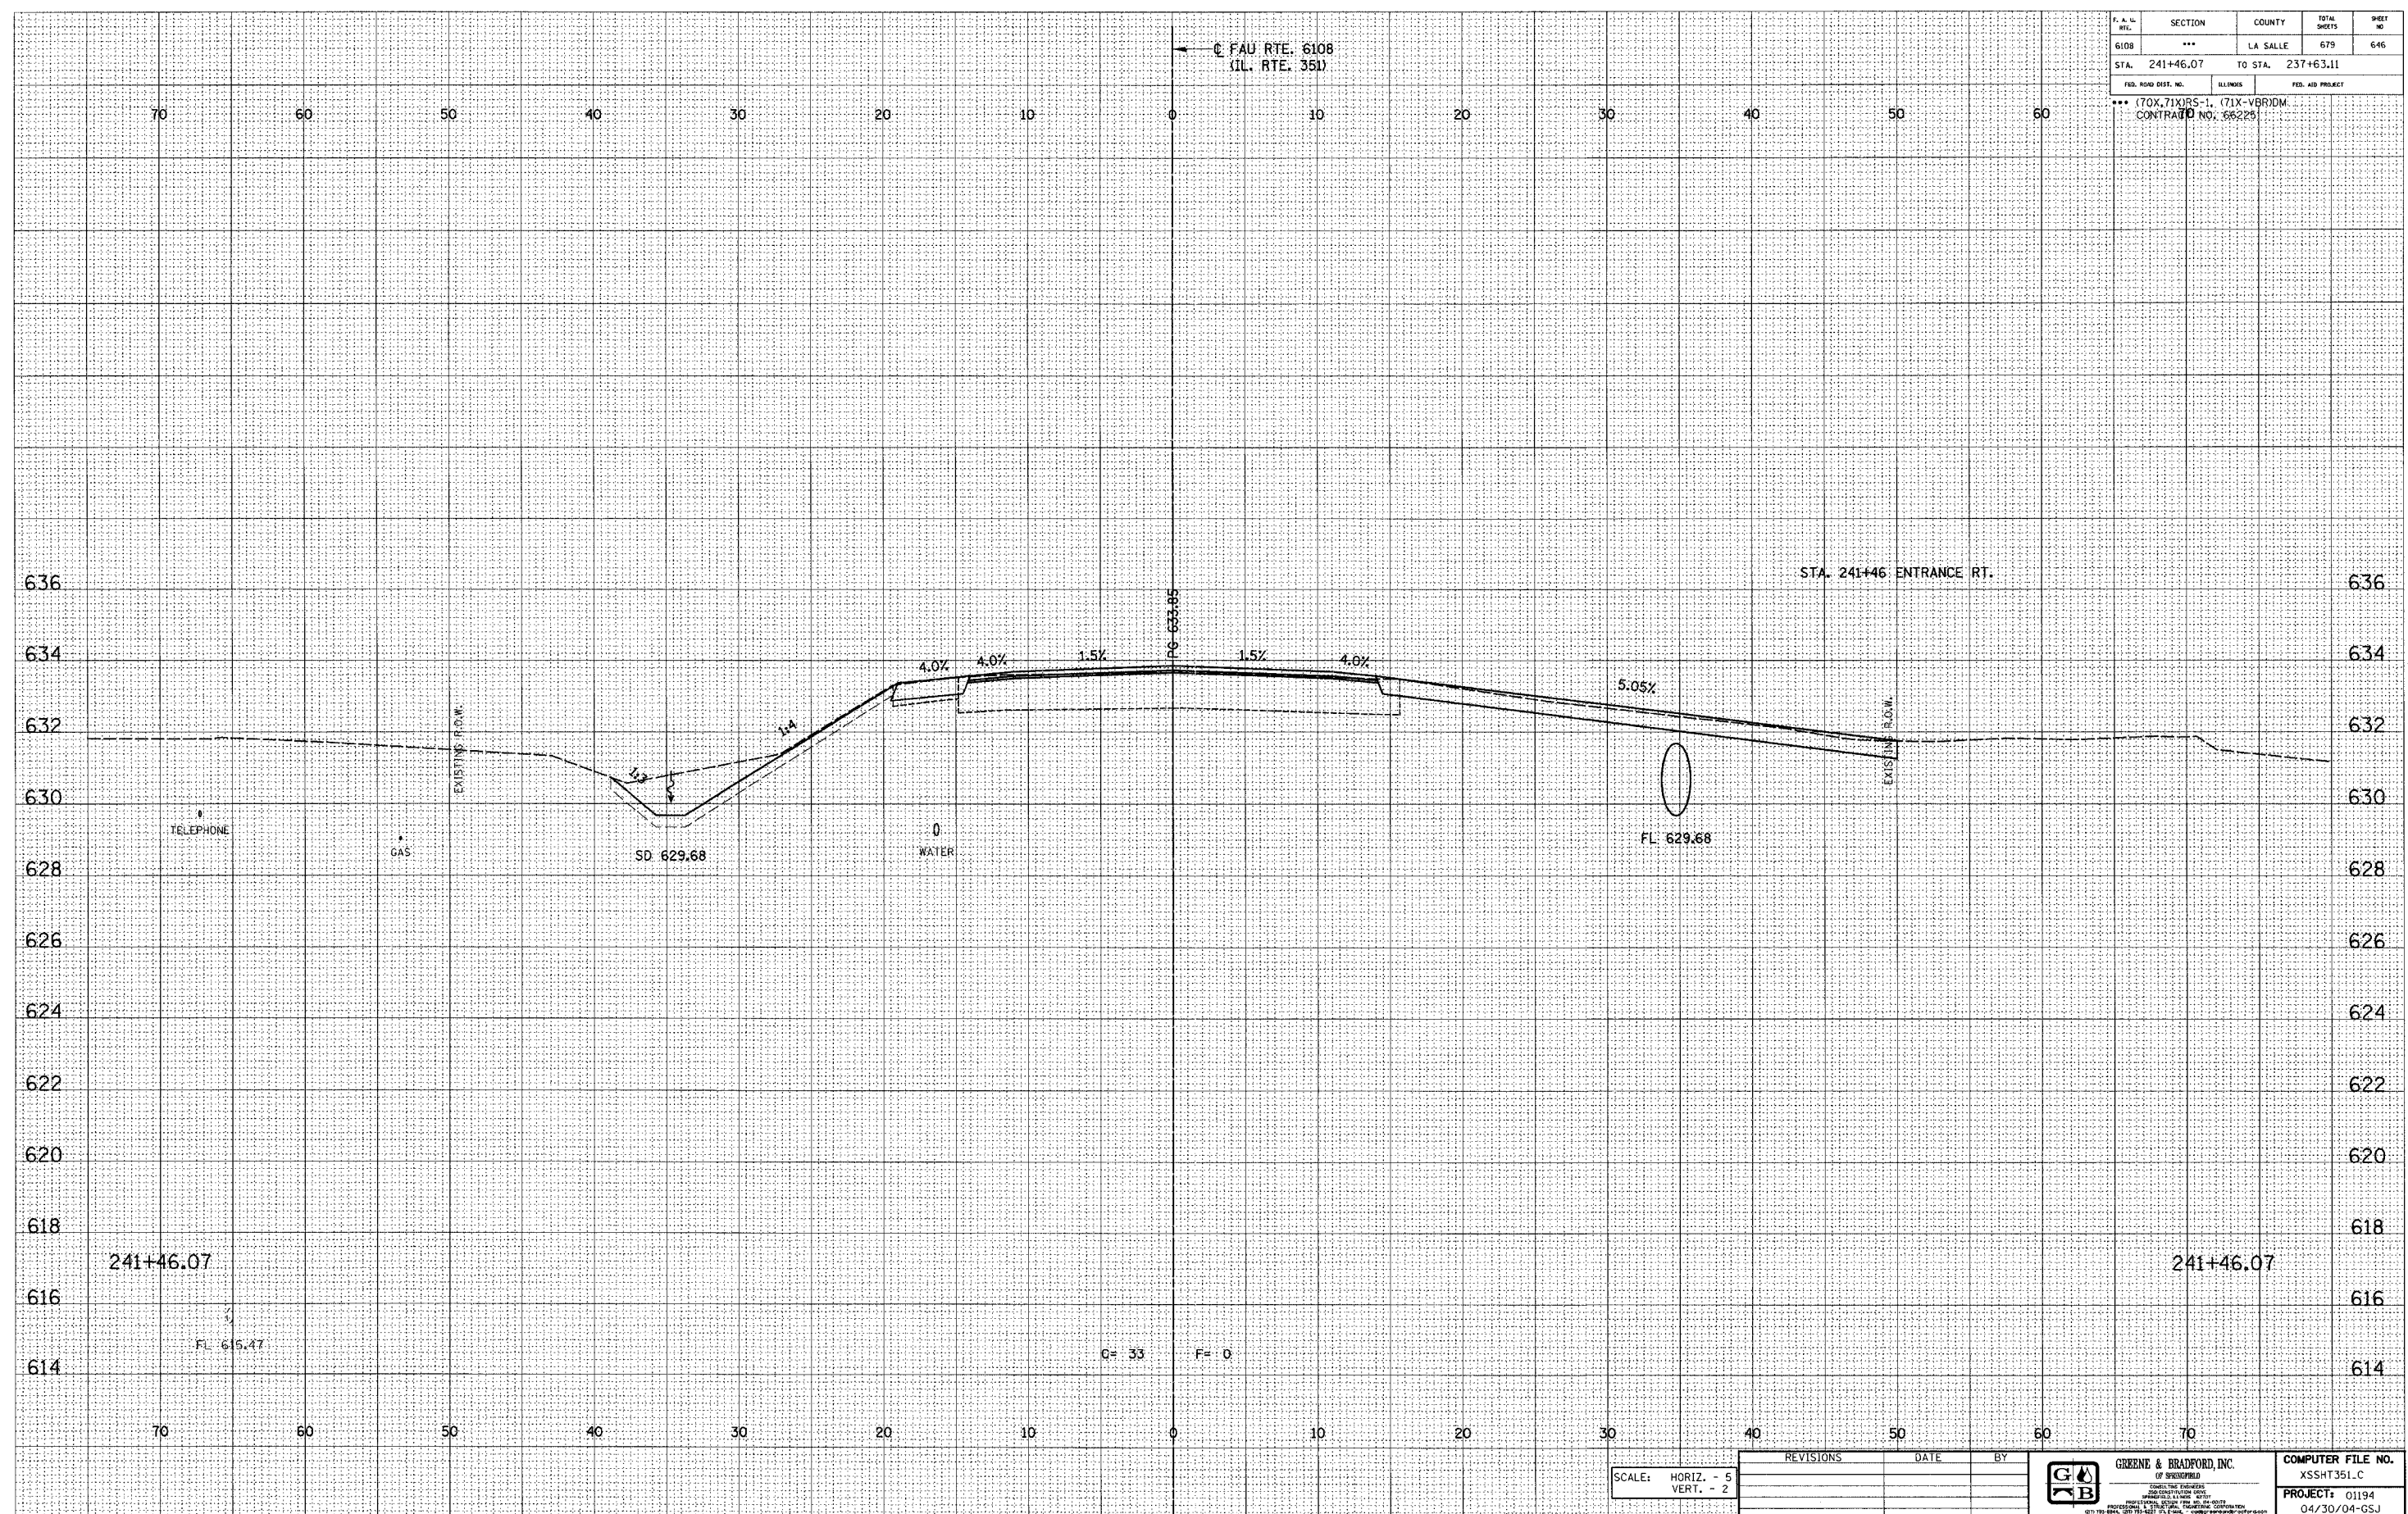

REVISIONS	DATE	BY



COMPUTER FILE NO.
XSSH351.C
PROJECT: 01194
04/30/04-GSJ

E-XSEC 141 8/25/98

FAU RTE. 6108 (IL. RTE. 351) LA SALLE CO.