

DESIGN		
INTL.	DATE	REASON


BY	DATE

PLOTS & CHECKS			
INTL.	DATE	NO.	REASON

BY	DATE


CHECKS		
INTL.	DATE	REASON

F.A.L. REL.	SECTION	COUNTY	TOTAL SHEETS	SHEET NO.
6108	***	LA SALLE	679	658
STA. 244+00.00		TO STA. 237+63.11		
FED. ROAD DIST. NO.	BLINDS	FED. AID PROJECT		
*** (70X, 71X)RS-1, (71X-VBR)DM CONTRACT NO. 66225				

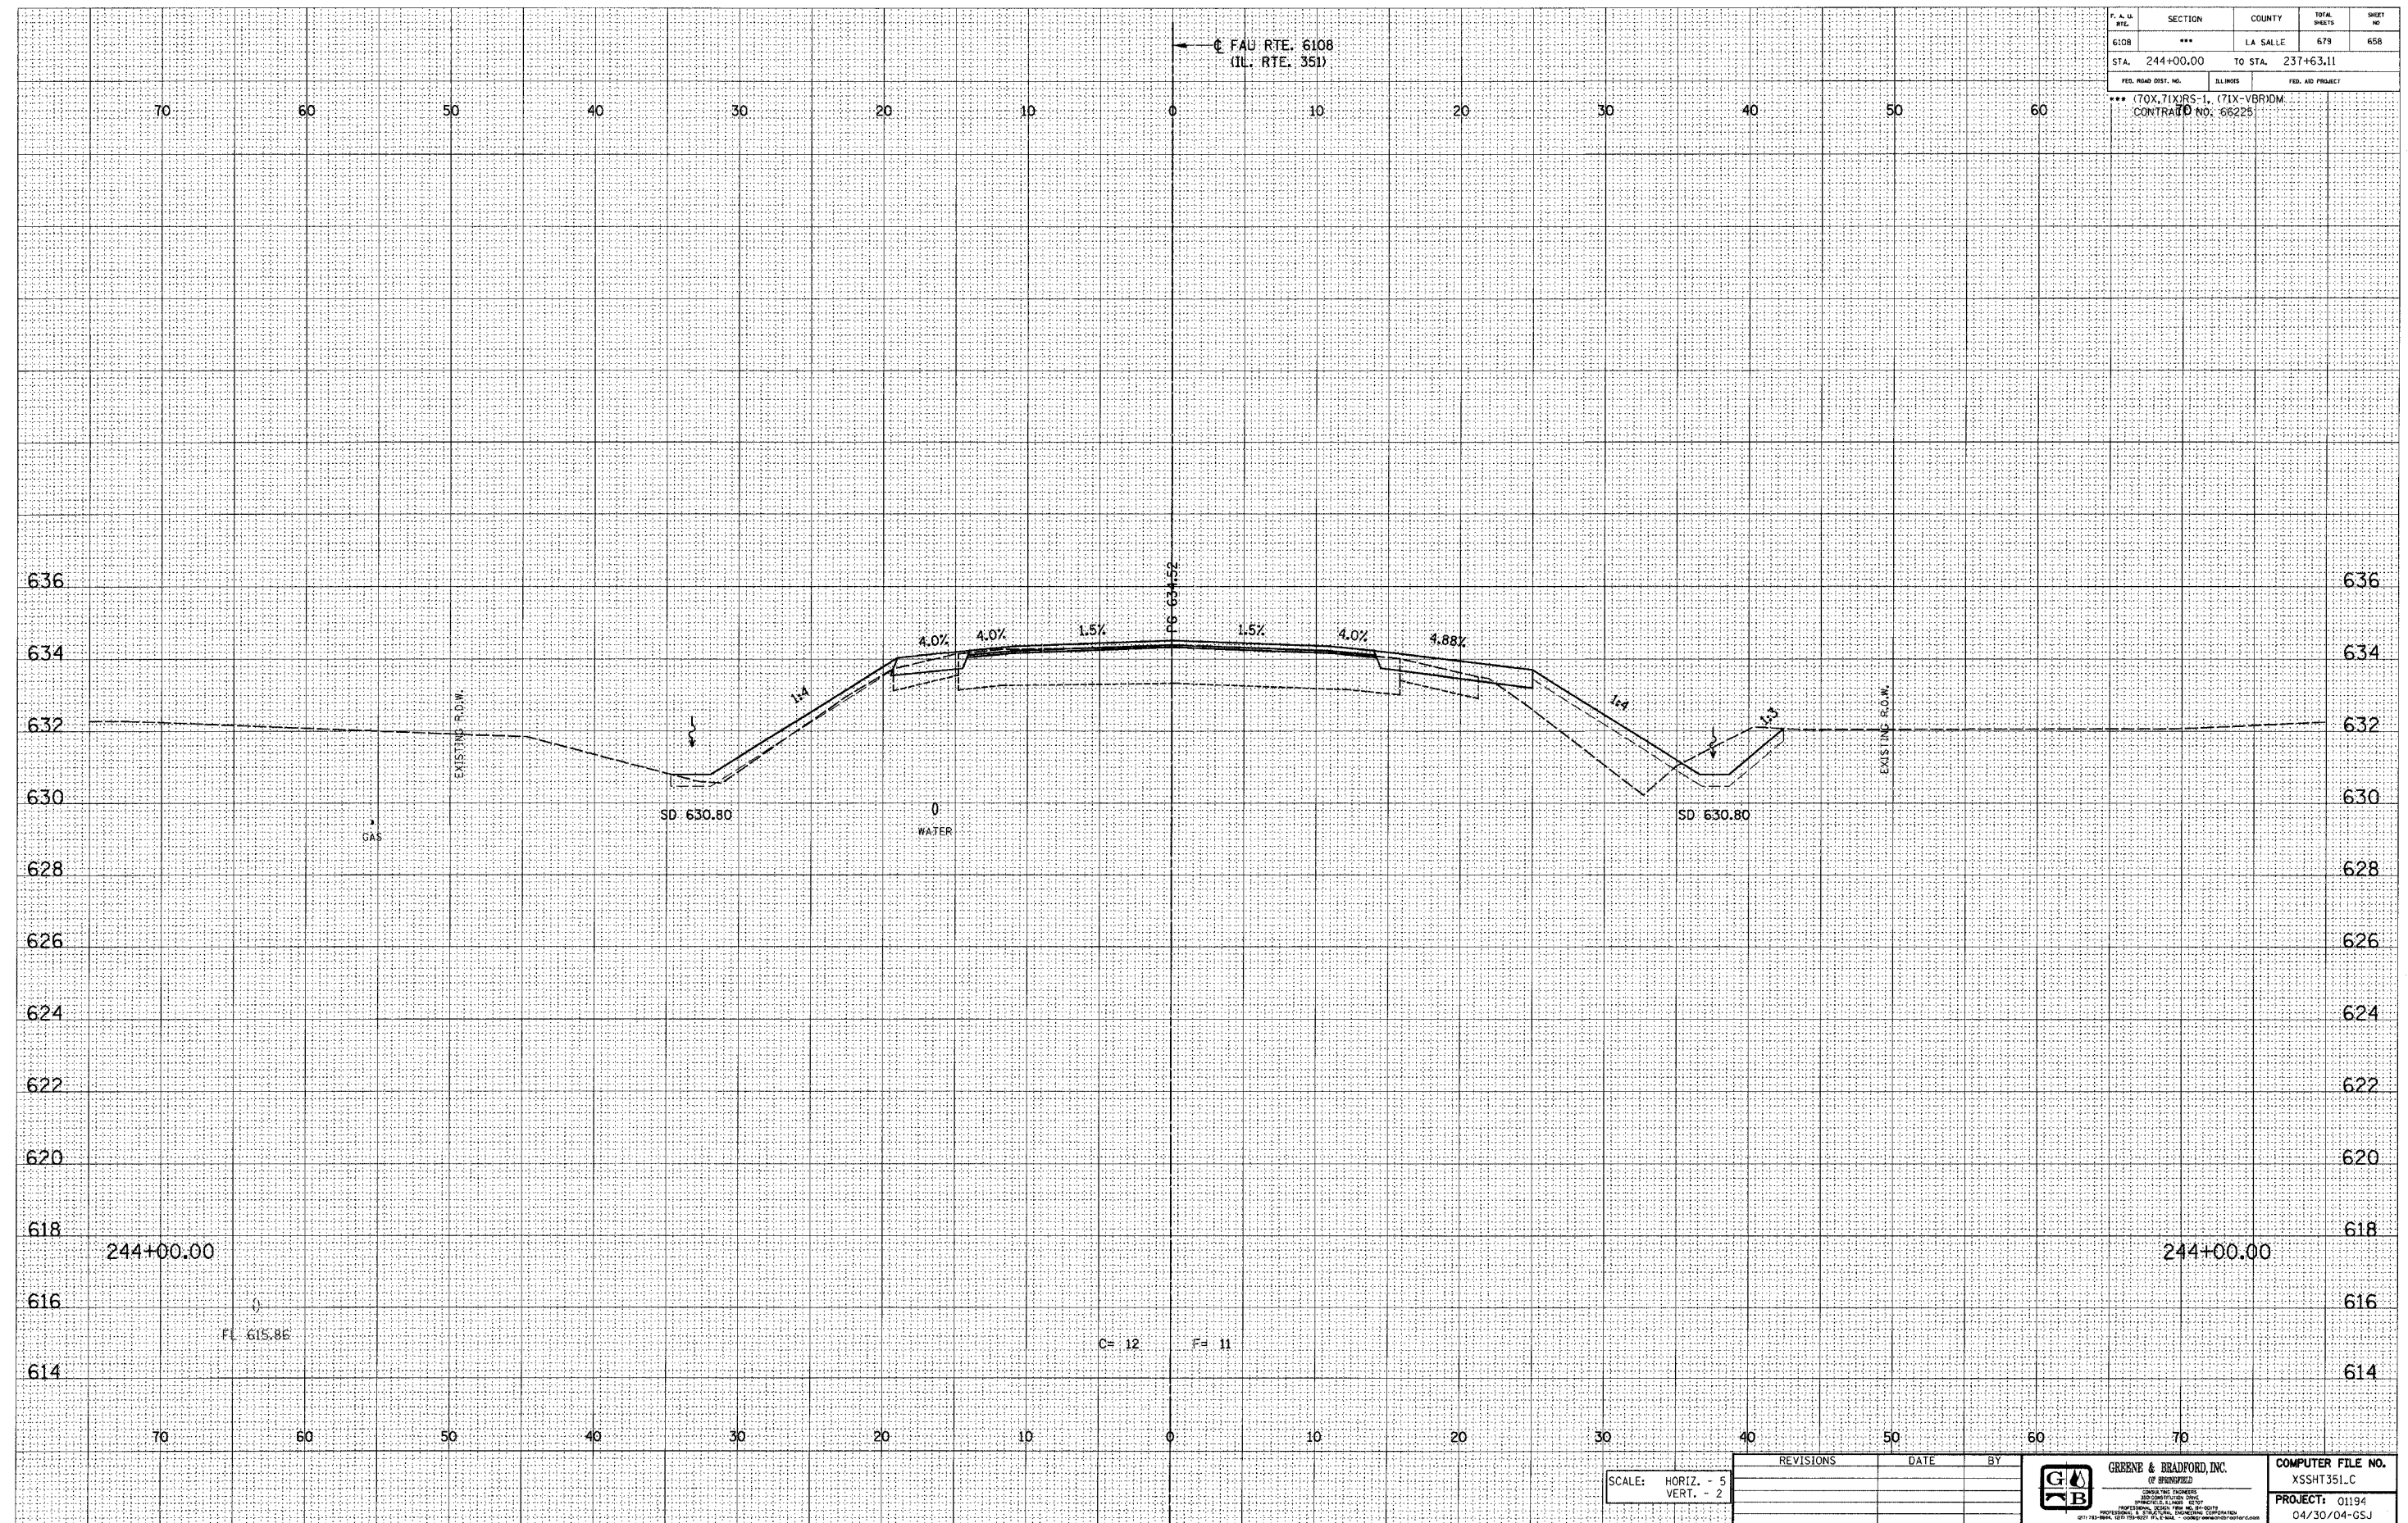

SCALE: HORIZ. - 5
VERT. - 2

REVISIONS	DATE	BY


GREENE & BRADFORD, INC.

COMPUTER FILE NO.
XSSHT351.C
PROJECT: 01194
04/30/04-GSJ

E-XSEC 1:1 8/25/98

FAU RTE. 6108 (IL. RTE. 351) LA SALLE CO.