

**INDEX OF SHEETS**

- 1 COVER SHEET
- 2 GENERAL NOTES & STANDARDS
- 3 SUMMARY OF QUANTITIES
- 4 TYPICAL SECTIONS
- 5-8 SCHEDULE OF QUANTITIES
- 9-13 PROJECT LAYOUT
- 14 PROPOSED IMPROVEMENT LIGHT ROAD
- 15 INTERSECTION DETAIL TRAFFIC SIGNAL DETECTOR LOOPS
- 16-20 PAVEMENT MARKING PLAN
- 21-23 DETAILS

**HIGHWAY STANDARDS**

- 000001-04 STANDARD SYMBOLS, ABBREVIATIONS AND PATTERNS
- 406201 MAILBOX TURNOUT
- 606201 TYPE B GUTTER (INLET, OUTLET & ENTRANCE)
- 635011-01 REFLECTOR MARKER AND MOUNTING DETAILS
- 701001-01 OFF-RD OPERATION 2L, 2W, 15' MIN. AWAY FOR SPEEDS EQUAL OR GREATER THAN 45 MPH
- 701006-02 OFF-ROAD OPERATIONS 2L, 2W 15' TO PAVEMENT EDGE FOR SPEEDS EQUAL OR GREATER THAN 45 MPH
- 701011-01 OFF-ROAD MOVING OPERATIONS 2L, 2W DAY ONLY FOR SPEEDS EQUAL OR GREATER THAN 45 MPH
- 701301-02 LANE CLOSURE 2L, 2W SHORT TIME OPERATIONS
- 701306-01 LANE CLOSURE 2L, 2W SLOW MOVING OPERATIONS - DAY ONLY FOR SPEEDS EQUAL OR GREATER THAN 45 MPH
- 701311-02 LANE CLOSURE 2L, 2W MOVING OPERATIONS - DAY ONLY
- 701326-02 TRAFFIC CONTROL STANDARD
- 701336-04 LANE CLOSURE 2L, 2W WORK AREAS IN SERIES FOR SPEEDS EQUAL TO OR GREATER THAN 45MPH
- 701601-04 TRAFFIC CONTROL STANDARD
- 702001-05 TRAFFIC CONTROL DEVICES
- 780001-01 TYPICAL PAVEMENT MARKINGS
- 781001-02 TYPICAL APPLICATIONS, RAISED REFLECTIVE PAVEMENT MARKERS

MICROFILMED \_\_\_\_\_  
 REEL NUMBER \_\_\_\_\_  
 AWARDED \_\_\_\_\_  
 RESIDENT ENGINEER \_\_\_\_\_  
 AS BUILT CHANGES WERE MADE  
 ON THE FOLLOWING SHEETS \_\_\_\_\_

JULIE 1-800-892-0123

DISTRICT 3 NO. (815) 434-6131

PROJECT ENGINEER: RICK POWELL  
 UNIT CHIEF: BRAD DUNCAN  
 TOWNSHIP: OSWEGO



SIGNED Roger R. Machut 6 JAN 05 DATE 30 Nov 05 EXPIRES

**CIVILTECH**  
 450 E. Devon Ave, Suite 300 - Itasca, Illinois 60143  
 Tel: 630.773.3900 - Fax: 630.773.3975  
 www.civiltechinc.com


CONTRACT NO. 66432

**STATE OF ILLINOIS**  
**DEPARTMENT OF TRANSPORTATION**  
**DIVISION OF HIGHWAYS**  
**PLANS FOR PROPOSED**  
**FEDERAL AID HIGHWAY**

**F.A.P. ROUTE 591 (US 34) & F.A.P. ROUTE 860 (IL 31)**  
**SECTION (12)RS-4**  
**PROJECT F-000S(458)**  
**KENDALL COUNTY**

C-93-034-04

**3P RESURFACING & MILLING US 34 & IL 31**  
**HIGH ACCIDENT LOCATION IMPROVEMENT - LANE WIDENING**  
**FROM EAST OF ORCHARD ROAD TO SOUTH OF KANE COUNTY LINE**

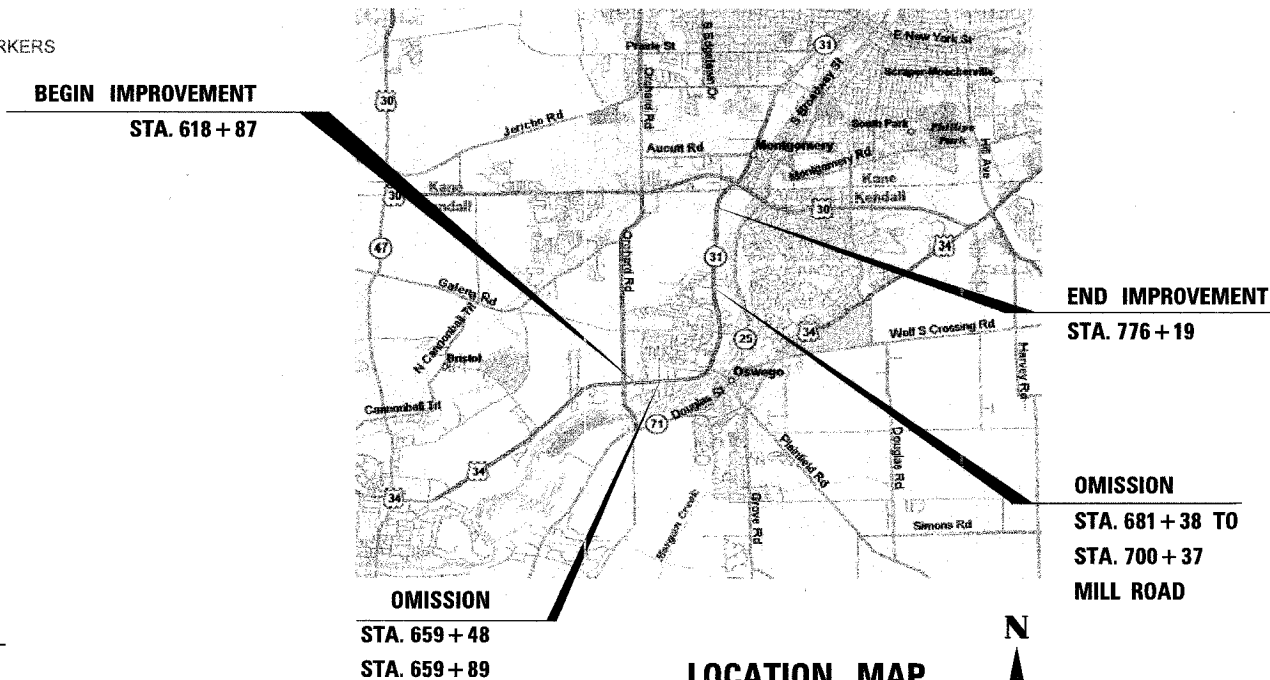


GROSS LENGTH = 15,732 FT. = 2.98 MI.  
 NET LENGTH = 13,792 FT. = 2.61 MI.

F.A.P. RTE.	SECTION	COUNTY	TOTAL SHEETS
591/860	(12) RS-4	KENDALL	23
ILLINOIS PROJECT D-93-033-03			1

CONTRACT \* 66432

D-93-033-04

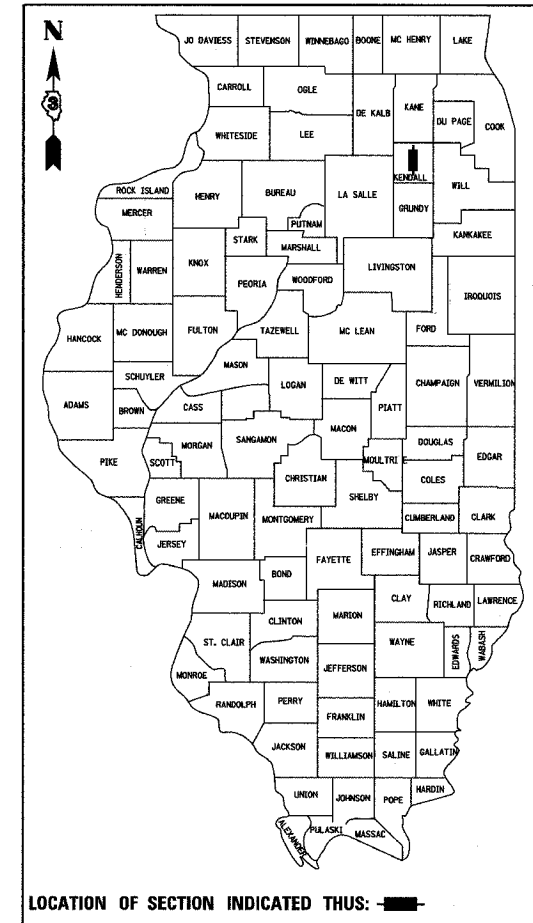

LOCATION OF SECTION INDICATED THUS:

**FUNCTION CLASSIFICATION**

**RURAL OTHER PRINCIPAL ARTERIAL**

2006 ADT = 15,600

P.V. = 94.4% S.U. = 2.8% M.U. = 2.8%

STATE OF ILLINOIS  
 DEPARTMENT OF TRANSPORTATION  
 DIVISION OF HIGHWAYS

SUBMITTED JAN 13 20 05  
Gregory L. Mounts  
 DEPUTY DIRECTOR OF HIGHWAYS, REGION ENGINEER

February 4, 20 05  
Mike Stone  
 ENGINEER OF DESIGN AND ENVIRONMENT

February 21, 20 05  
Victor Mader  
 DIRECTOR OF HIGHWAYS, CHIEF ENGINEER

PRINTED BY THE AUTHORITY  
 OF THE STATE OF ILLINOIS

**FINAL PLANS**