


W.B. STA. 302+10 & 302+95  
E.B. STA. 335+25 & 336+50  
E.B. STA. 377+75 & 378+76

SAW CUT 1 1/2" DP MIN  
INCL IN BIT SURF REM  
OR CONC. SURF. REM.

EXIST. C.R.P.C.C. PAVT 8"  
OR BIT. SHOULDER 8"

PROP. BIT. SURF. REMOVAL (VARI DEPTH) OR PROP.  
PORT. CEMENT CONC. SURF. REM. (VARI. DEPTH)

PROP. BIT. CONC. SURF. CRSE.SUPER,  
MIX D, N50 - VARIABLE DEPTH

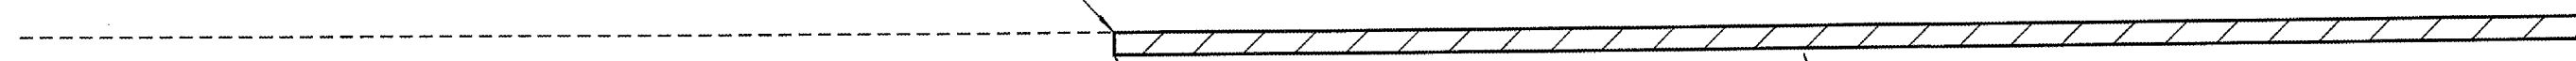

BUTT JOINT DETAIL  
FAP 745 (IL 104)  
SECTION 103I-1, 104I  
ADAMS COUNTY