


MATCHLINE STA. 518+00


MATCHLINE STA. 524+00

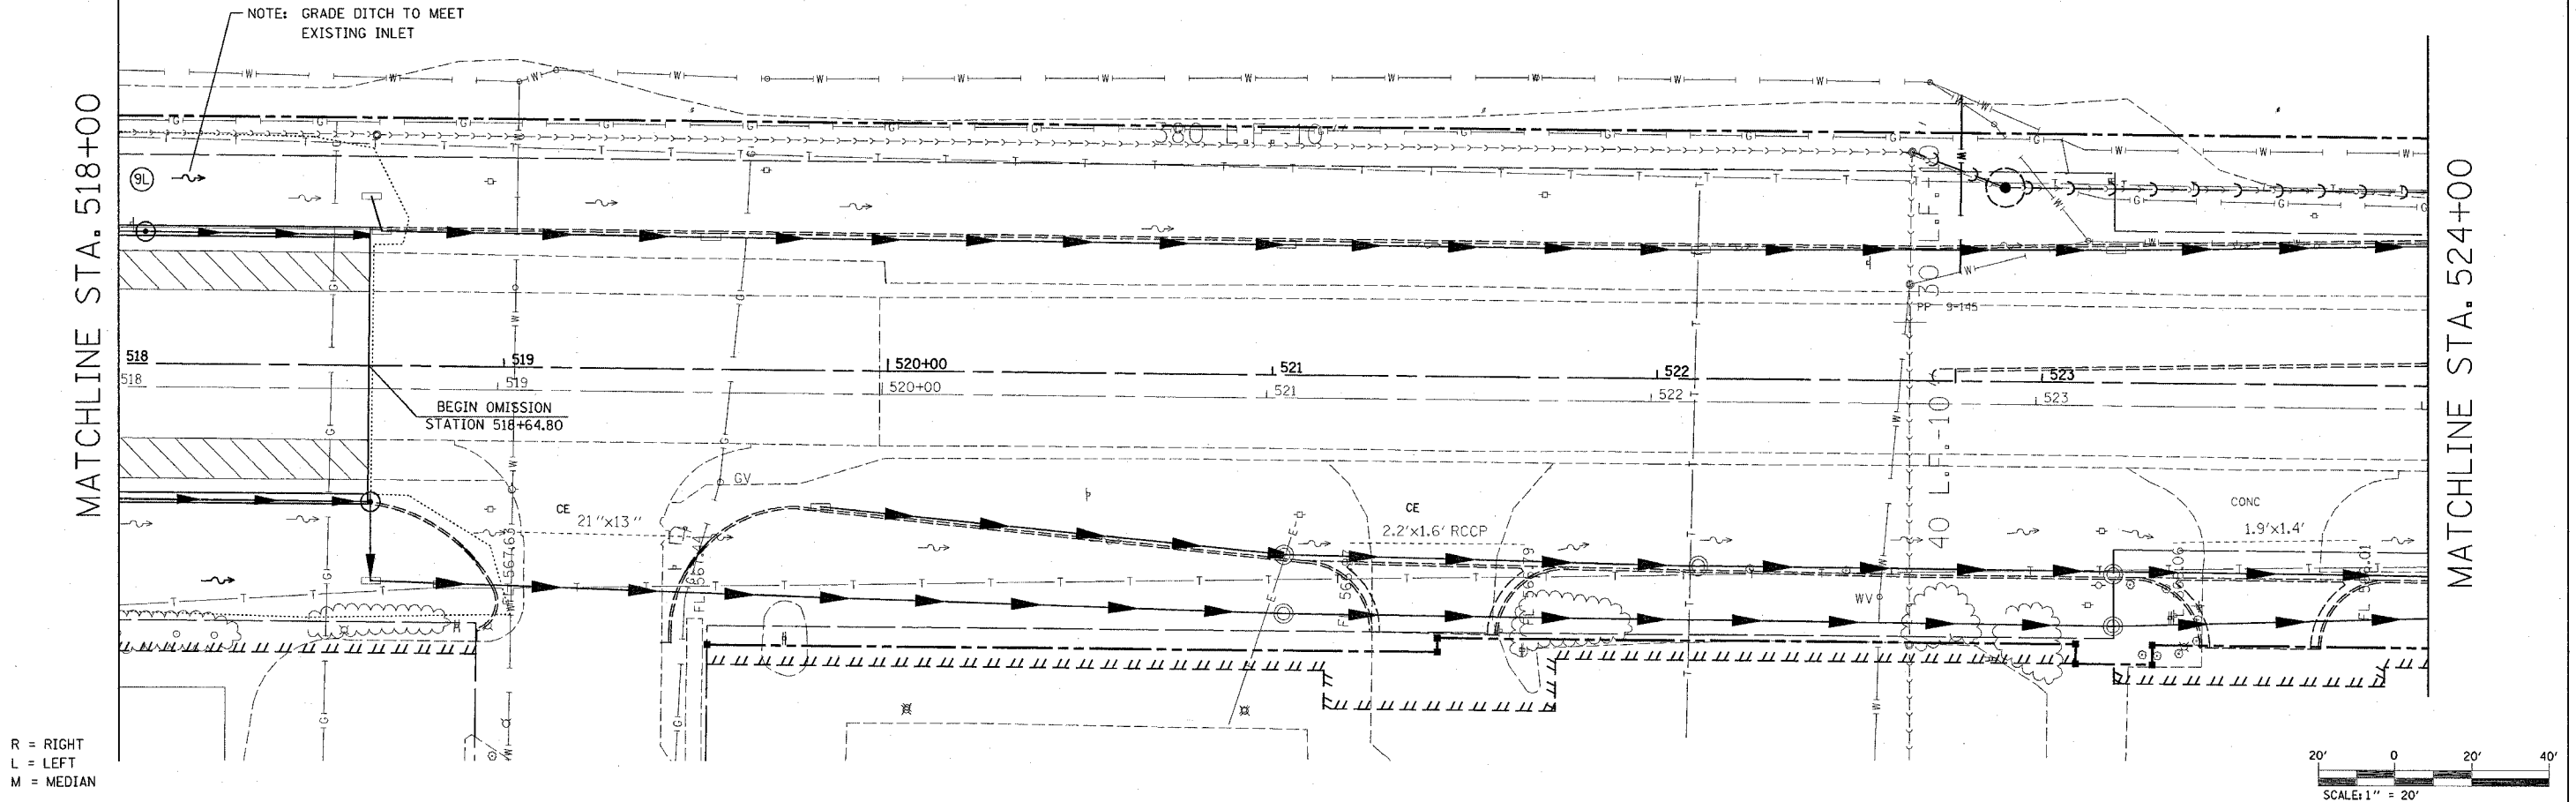

R = RIGHT
L = LEFT
M = MEDIAN



PROPOSED STORM SEWER PROFILE - LEFT

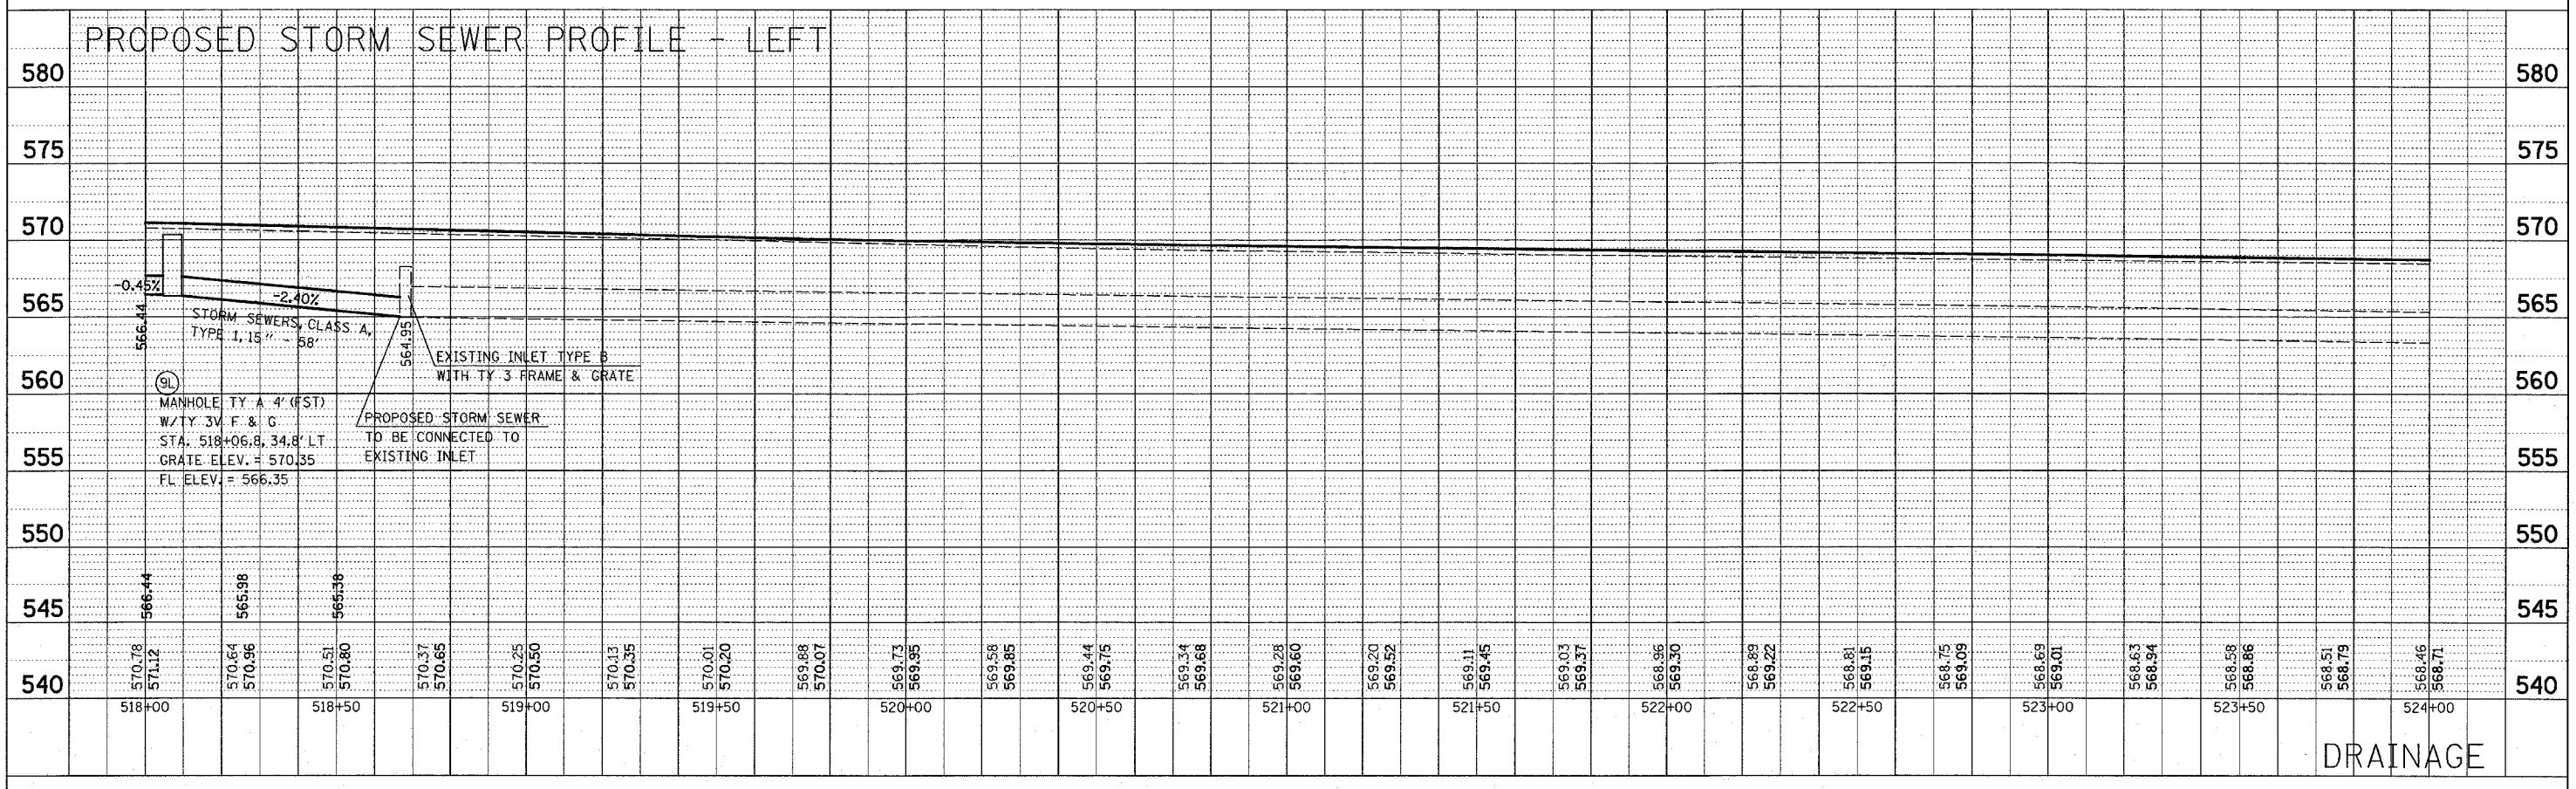

DRAINAGE

