


| | | | |
|--------------|-----------|----|------|
| FINAL SURVEY | REVISIONS | BY | DATE |
| NO. | NO. | | |
| NOTE BOOK | PLATED | | |
| AREAS | TEMPLATE | | |
| CHECKED | AREAS | | |

| | | | |
|-----------------|-----------|----|------|
| ORIGINAL SURVEY | REVISIONS | BY | DATE |
| NO. | NO. | | |
| NOTE BOOK | PLATED | | |
| AREAS | TEMPLATE | | |
| CHECKED | AREAS | | |

| F.A.P. RTE. | SECTION | COUNTY | TOTAL SHEETS | SHEET NO. |
|----------------------------------|--------------|---------|--------------|-----------|
| 586 | 60R-2, 37R-1 | MADISON | 502 | 305 |
| STA. 579+75.00 TO STA. 580+75.00 | | | | |
| CONTRACT NO. 76301 | | | | |

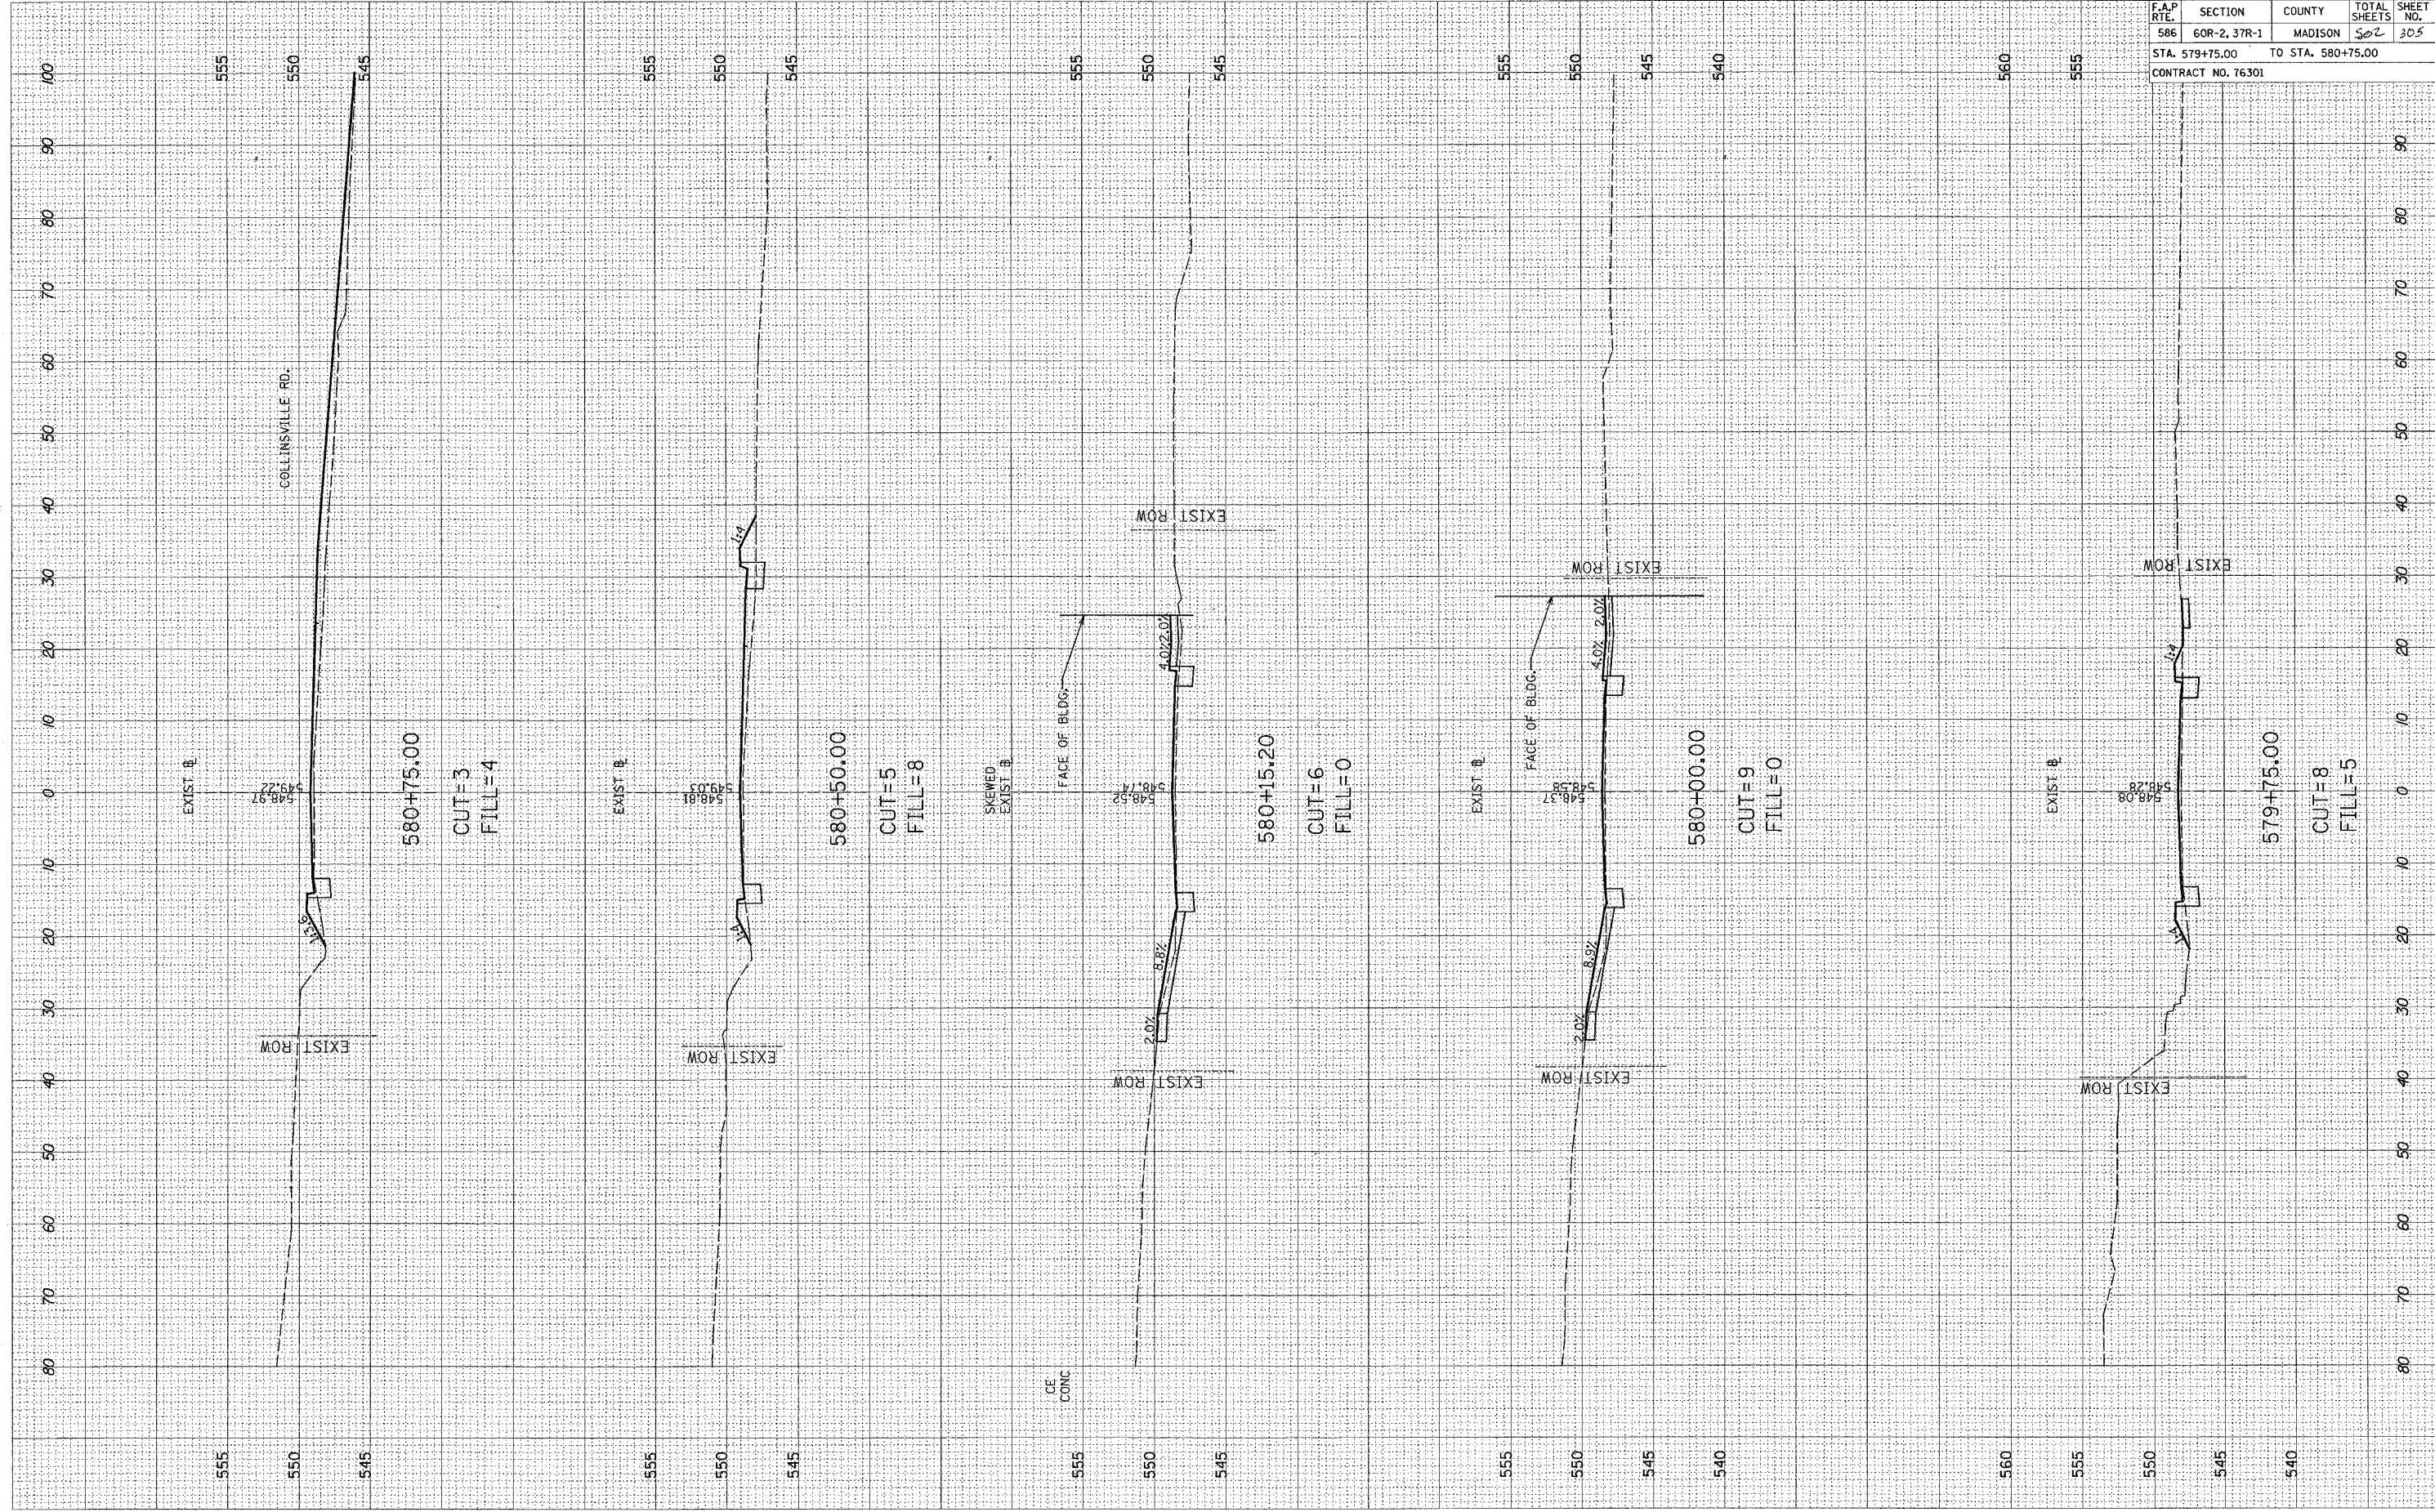

100
90
80
70
60
50
40
30
20
10
0
10
20
30
40
50
60
70
80

555 550 545 555 550 545 555 550 545 555 550 545 540 560 555 550 545 540

COLLINSVILLE RD.

EXIST. #

580+75.00
CUT=3
FILL=4

EXIST. #

580+50.00
CUT=5
FILL=8

SKEWED
EXIST. #

580+15.20
CUT=6
FILL=0

EXIST. #

580+00.00
CUT=9
FILL=0

EXIST. #

579+75.00
CUT=8
FILL=5

CE
CONC

FACE OF BLDG.

FACE OF BLDG.

EXIST. ROW

EXIST. ROW

EXIST. ROW

EXIST. ROW

EXIST. ROW

EXIST. ROW

4.0% 2.0%

2.0% 8.8%

4.0% 2.0%

2.0% 8.8%

548.27









