


F.A. RTE.	SECTION	COUNTY	TOTAL SHEETS	SHEET NO.
80-5599-1(K, BY&AC-B)	WILL		497	58
STA. 38+00	TO STA. 55+50		"RAMP A"	
FED. ROAD DIST. NO.	ILLINOIS	FED. AID PROJECT		
CONTRACT NO. 80906				

RAMP "A" PROFILE

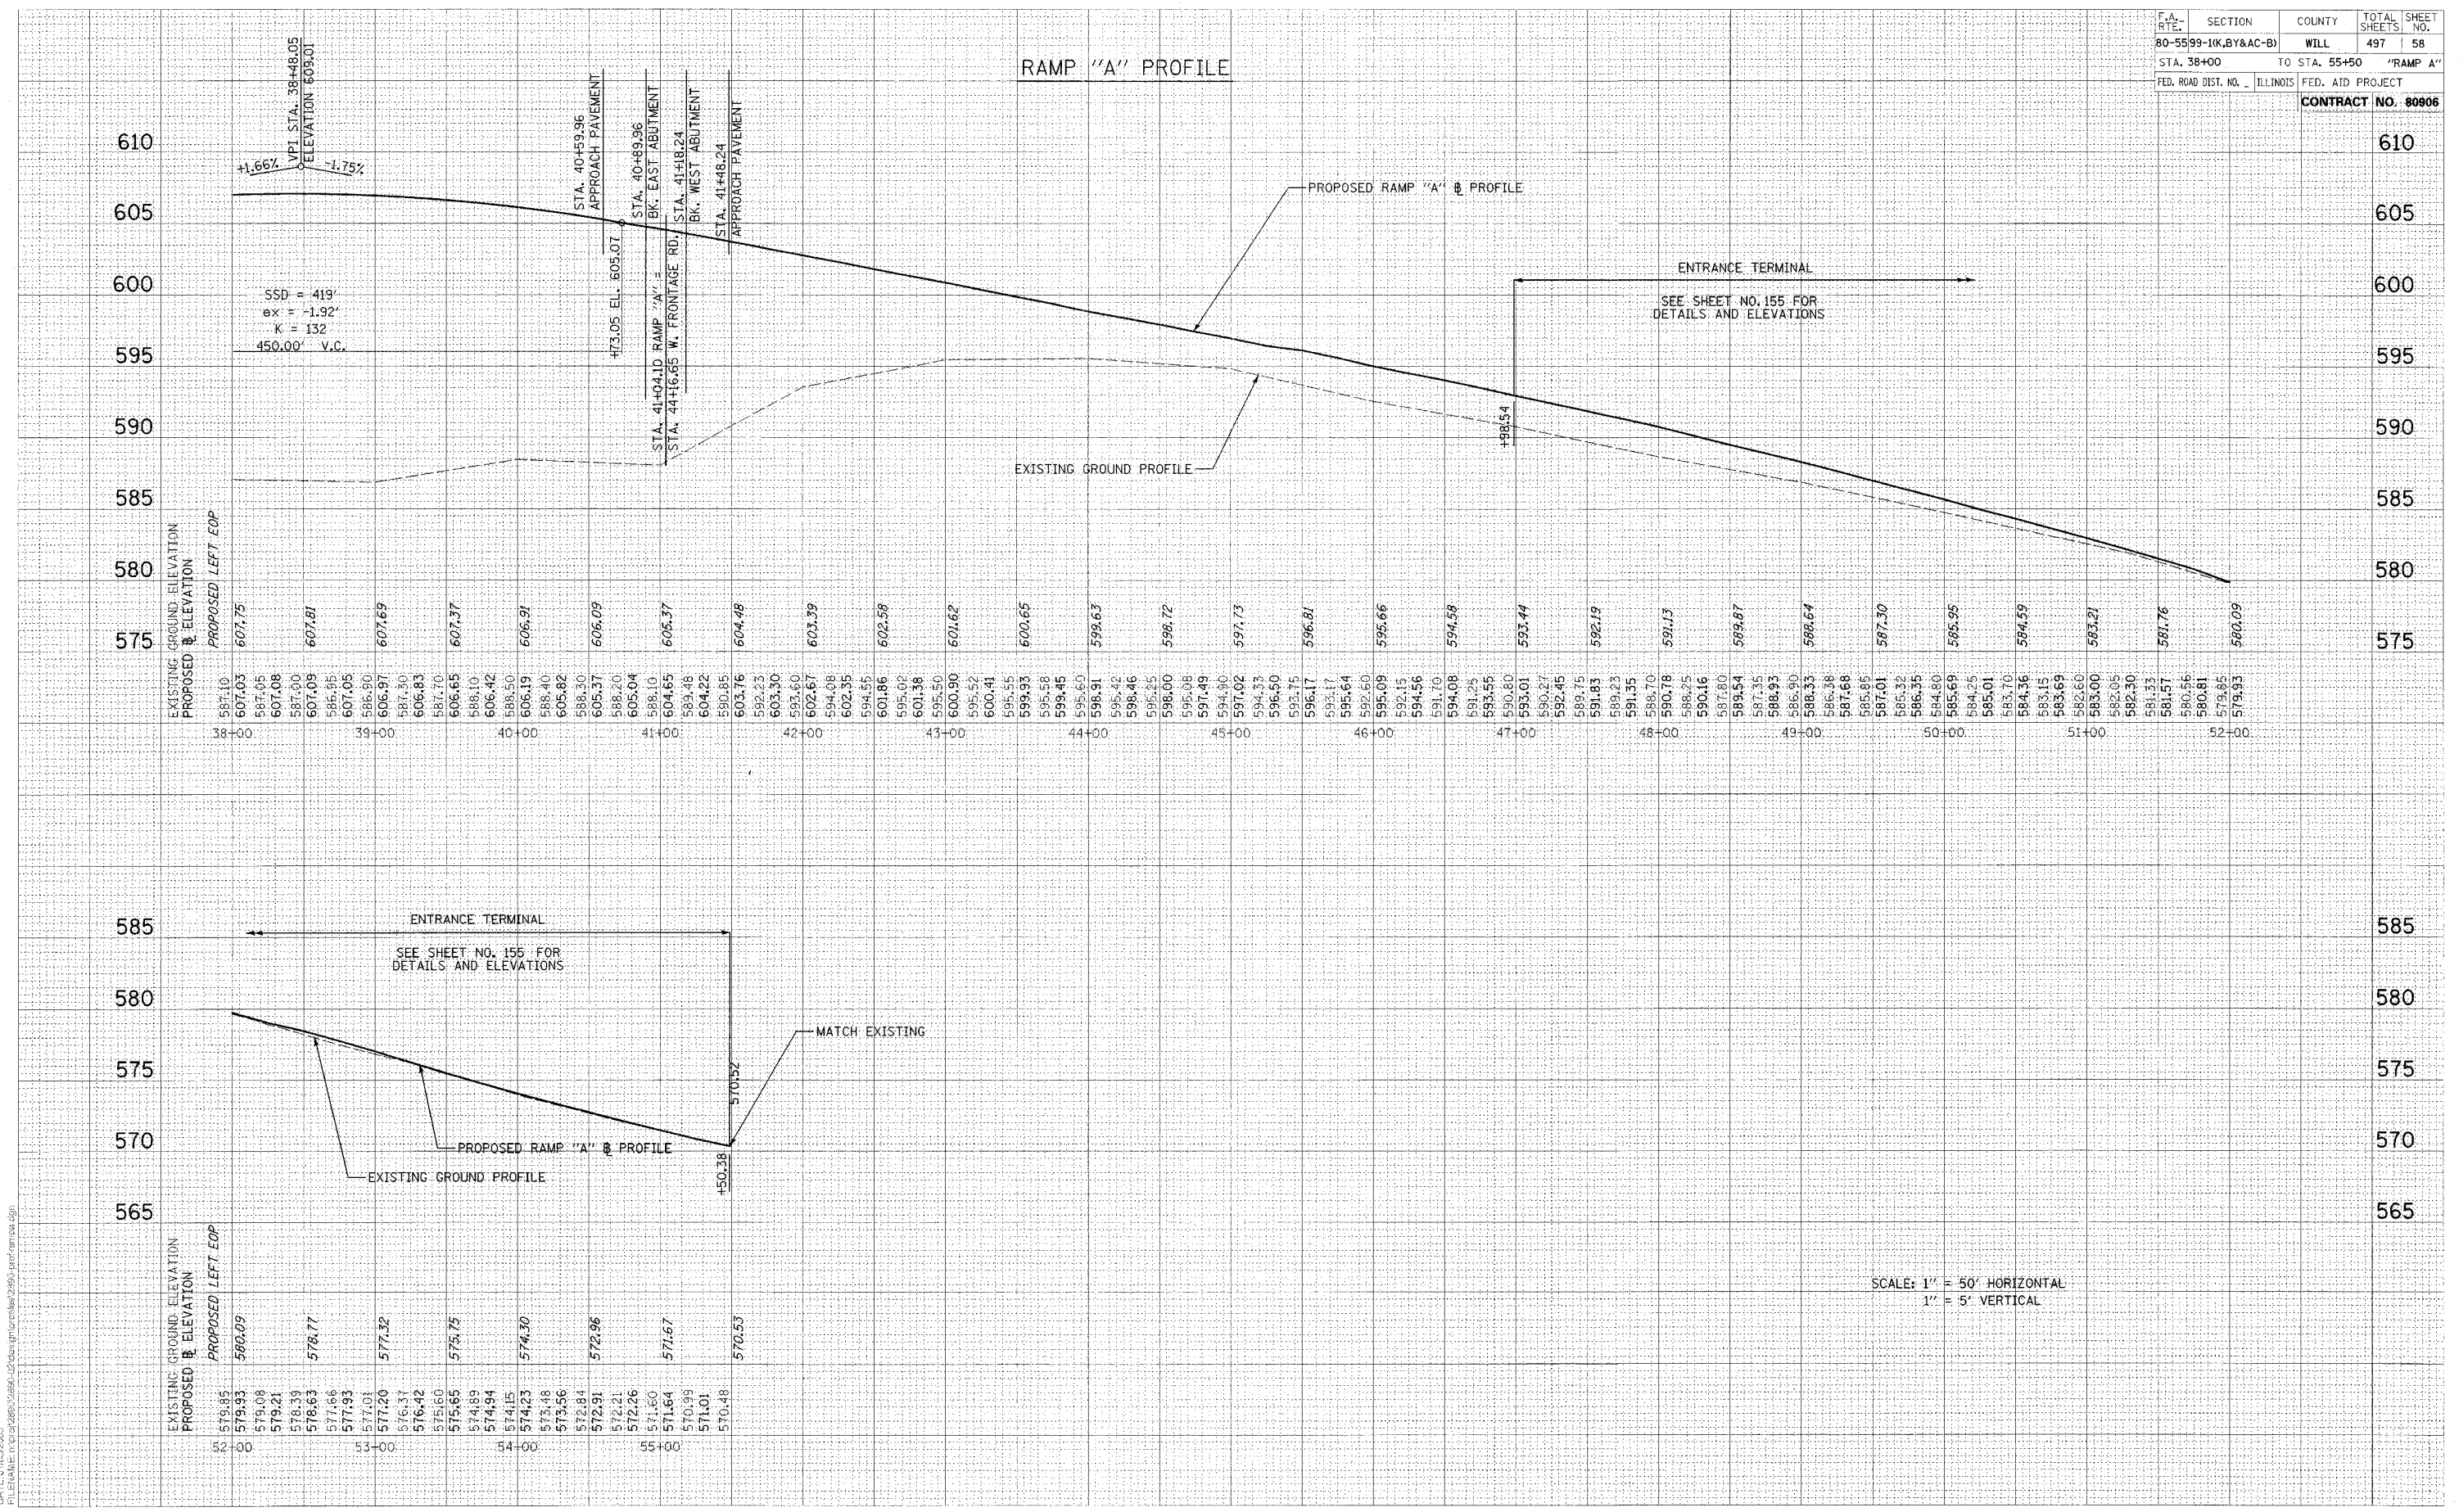

EXISTING GROUND ELEVATION	PROPOSED ELEVATION	PROPOSED LEFT EOP
587.10	607.03	607.75
587.05	607.08	
587.00	607.09	607.81
586.95	607.05	
586.90	606.97	607.69
587.30	606.83	
587.70	606.65	607.37
588.10	606.42	
588.50	606.19	606.91
588.40	605.82	
588.30	605.37	606.09
588.20	605.04	
588.10	604.65	605.37
589.48	604.22	
590.85	603.76	604.48
592.23	603.30	
593.60	602.67	603.39
594.08	602.35	
594.55	601.86	602.58
595.02	601.38	
595.52	600.90	601.62
