


RAMP "C" PROFILE

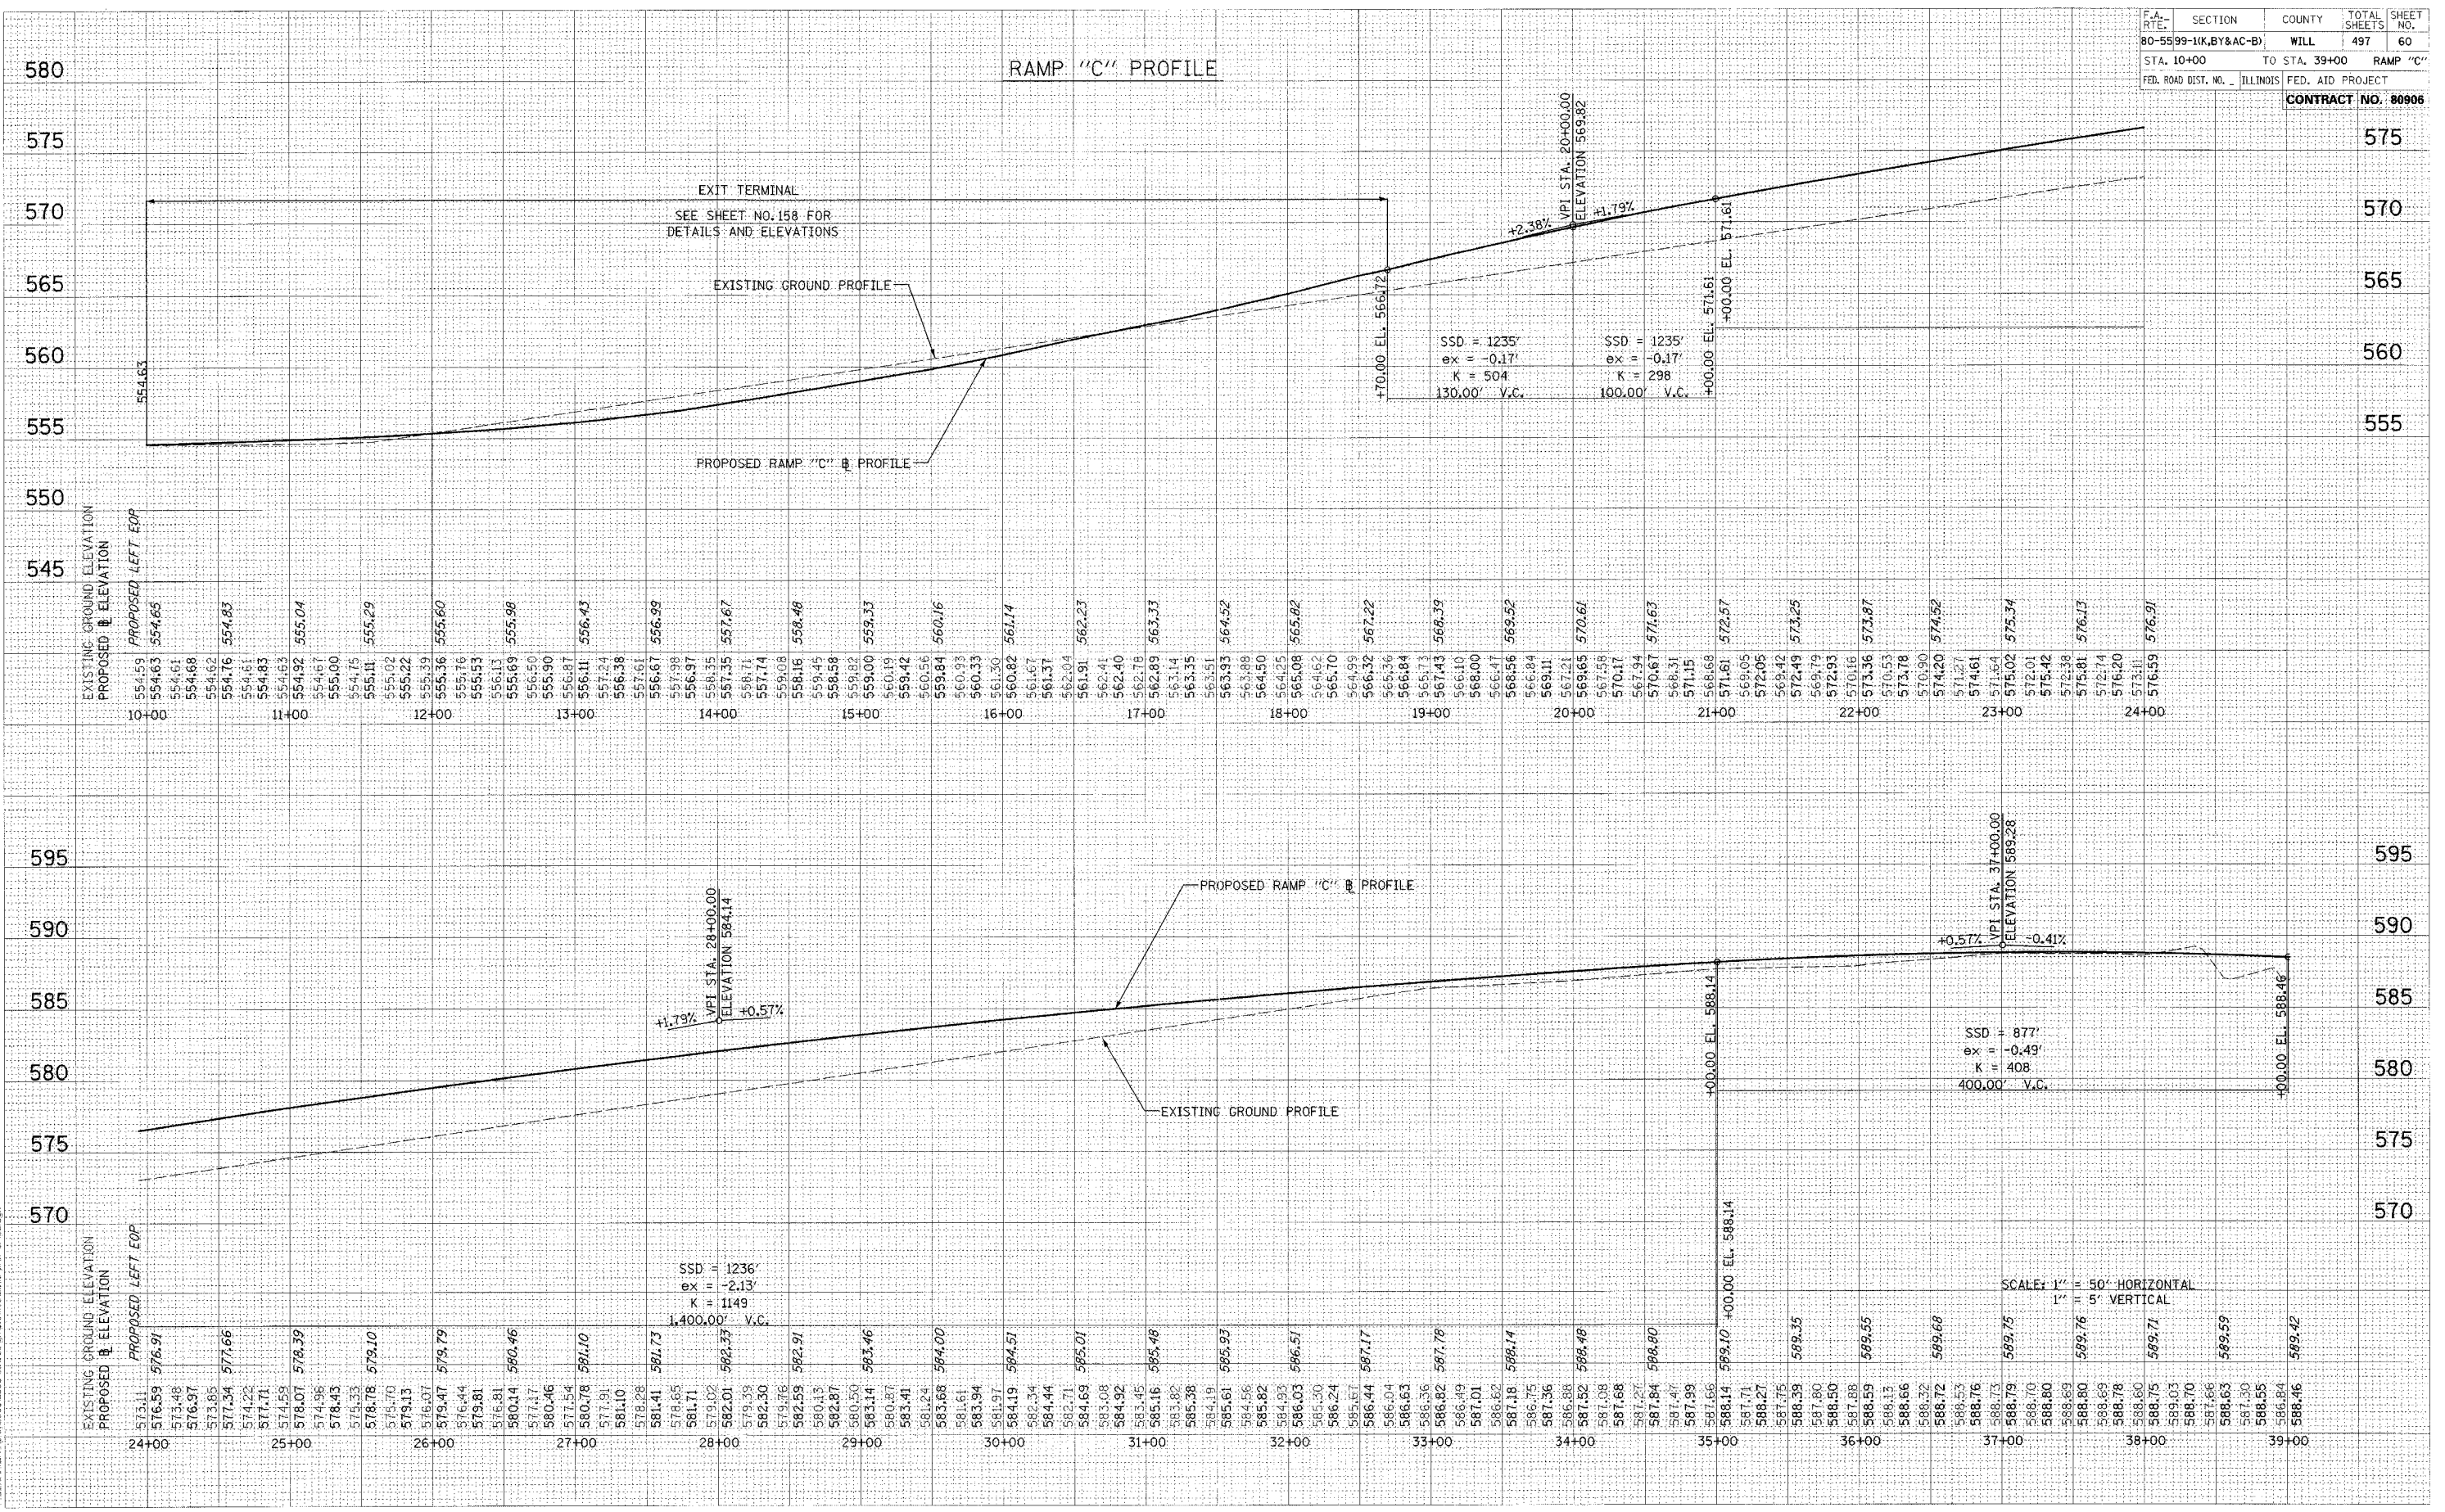

DATE: 01/23/2006
 FILENAME: r:\proj\80906\80906-02\dwg\c1\c1rampc.dwg

SSD = 1236'
 ex = -2.13'
 K = 1149
 1400.00' V.C.

SSD = 1235'
 ex = -0.17'
 K = 298
 100.00' V.C.

SSD = 877'
 ex = -0.49'
 K = 408
 400.00' V.C.

SCALE: 1" = 50' HORIZONTAL
 1" = 5' VERTICAL